

PRESTAGE 1B & STAGE 1A


PRESTAGE 1B & STAGE 1A SHALL CONSIST OF IMPROVING THE BRIDGE DECK WEARING SURFACE ON BOTH WESTBOUND STRUCTURES. THIS WORK WILL INCLUDE HMA SURFACE REMOVAL (1 1/2") AND PLACEMENT OF HMA SURFACE COURSE (1 1/2") UP TO THE CONCRETE EXPANSION DAM AT EACH ABUTMENT ON BOTH WESTBOUND STRUCTURES, ON THE MAINLINE PAVEMENT BETWEEN THE STRUCTURES, AND APPROXIMATELY 200' OFF THE END OF EACH STRUCTURE. SEE "TRAFFIC CONTROL PLAN" IN THE SPECIAL PROVISIONS FOR MORE INFORMATION.

THE CONTRACTOR SHALL UTILIZE TRAFFIC CONTROL & PROTECTION STANDARDS 701400 AND 701401 TO MAINTAIN TRAFFIC DURING THESE OPERATIONS.

THE FOLLOWING PAY ITEMS AND QUANTITIES WILL MAKE UP THIS WORK. (QUANTITY ONLY SHOWN FOR ONE STAGE):

- 40600200 BITUMINOUS MATERIALS (PRIME COAT) = 2.25 TONS
- 40603540 POLYMERIZED HOT-MIX ASPHALT SURFACE COURSE, MIX "D", N70 = 702 TONS
- 44000151 HOT-MIX ASPHALT SURFACE REMOVAL, 1 1/2" = 7,861 SQ YDS
- 70100800 TRAFFIC CONTROL AND PROTECTION, STANDARD 701406 = 0.25 L SUM

THIS WORK IS REQUIRED ONLY IF THE ENGINEER DETERMINES THAT THE EXISTING WEARING SURFACE MAY NOT REMAIN IN GOOD CONDITION THROUGHOUT A FULL YEAR OF STAGE 1 TRAFFIC.

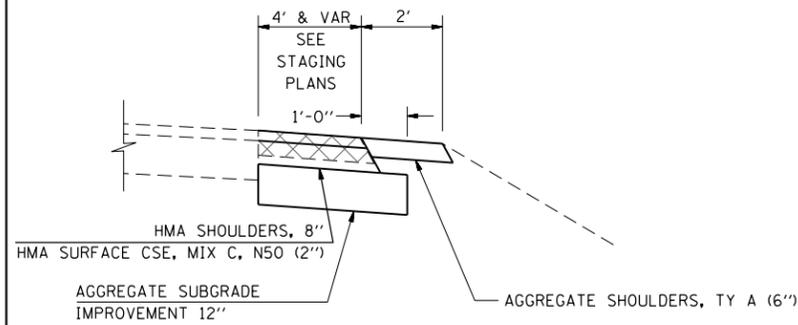


WESTBOUND - INSIDE

STA 915+40 TO STA 920+85
 STA 924+21 TO STA 929+18
 STA 933+20 TO STA 941+05

EASTBOUND - INSIDE

STA 934+68 TO STA 941+00

MEDIAN CROSSOVER CONSTRUCTION
 STA 908+93 TO STA 915+40 - SEE DISTRICT 2 STANDARD 75.1 (NEW)
 STA 944+12 TO STA 947+15 - SEE "CROSSOVER DETAILS" (MODIFIED)

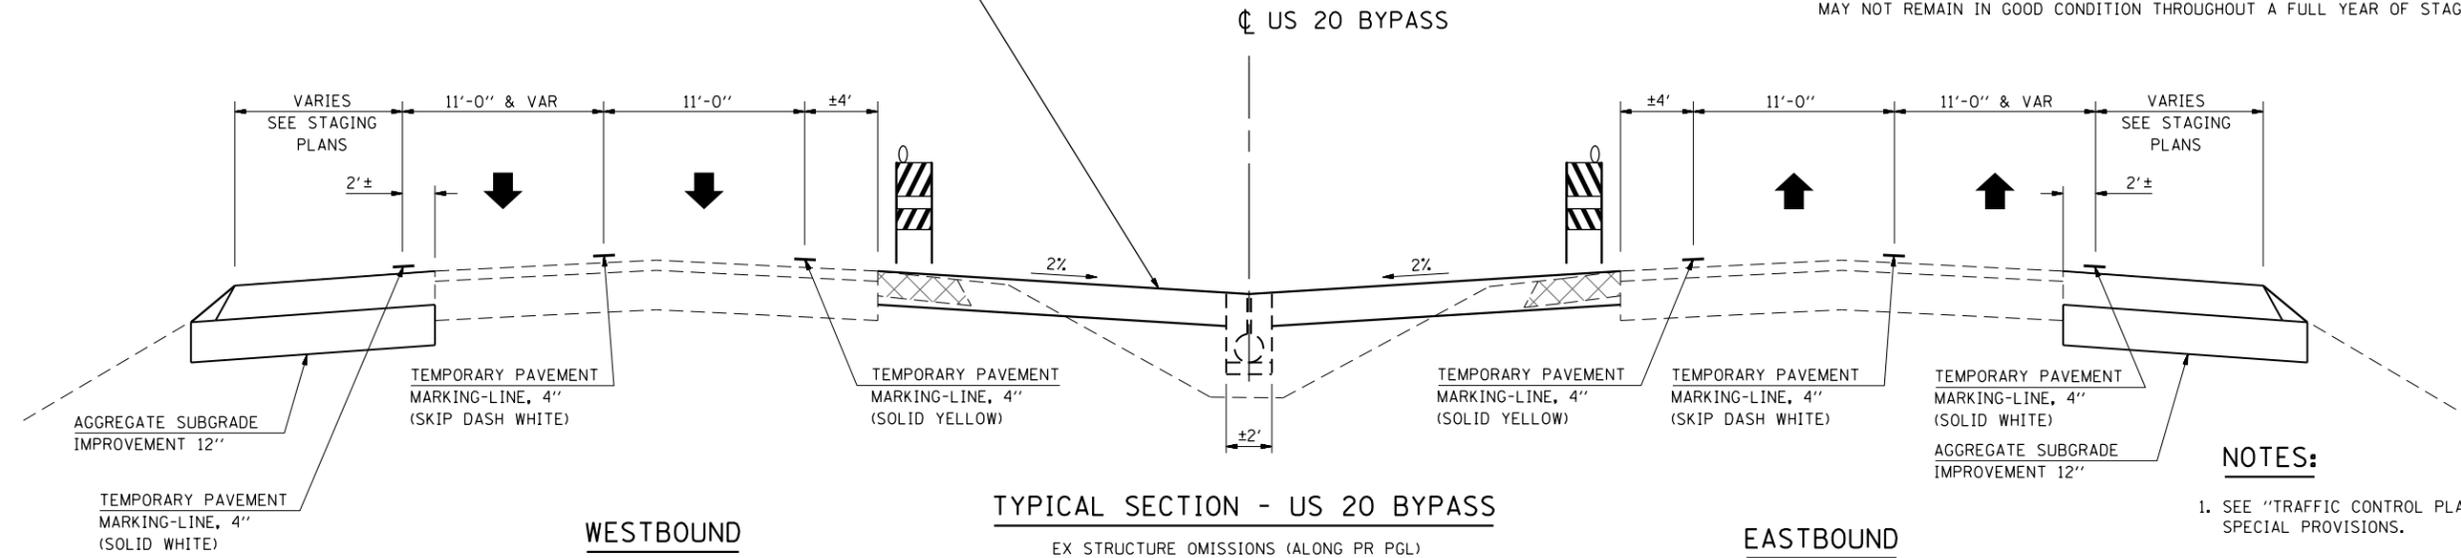


TYPICAL SECTION - US 20 BYPASS

EX STRUCTURE OMISSIONS (ALONG PR PGL)
 (DOES NOT INCLUDE EX APPROACH PAVEMENTS)
 EB STA 920+63 TO STA 924+00 & STA 929+19 TO STA 933+20
 WB STA 920+88 TO STA 924+23 & STA 929+19 TO STA 933+20

NOTES:

1. SEE "TRAFFIC CONTROL PLAN" IN THE CONTRACT SPECIAL PROVISIONS.
2. VARIES - SOME MINOR GRADING WILL BE REQUIRED AT VARIOUS LOCATIONS.
3. LOCATIONS OF THE EX GUARDRAIL NOT SHOWN - SEE STAGING PLANS.
4. SEE "GUARDRAIL SCHEDULES" FOR PR & TEMP GUARDRAIL TYPES AND LOCATIONS.
5. SEE STAGING PLANS FOR ALL TRAFFIC CONTROL DEVICES.
6. BARRICADES (WITH LEG EXTENSIONS WHERE REQUIRED) WILL BE USED FOR PRESTAGE 1A.

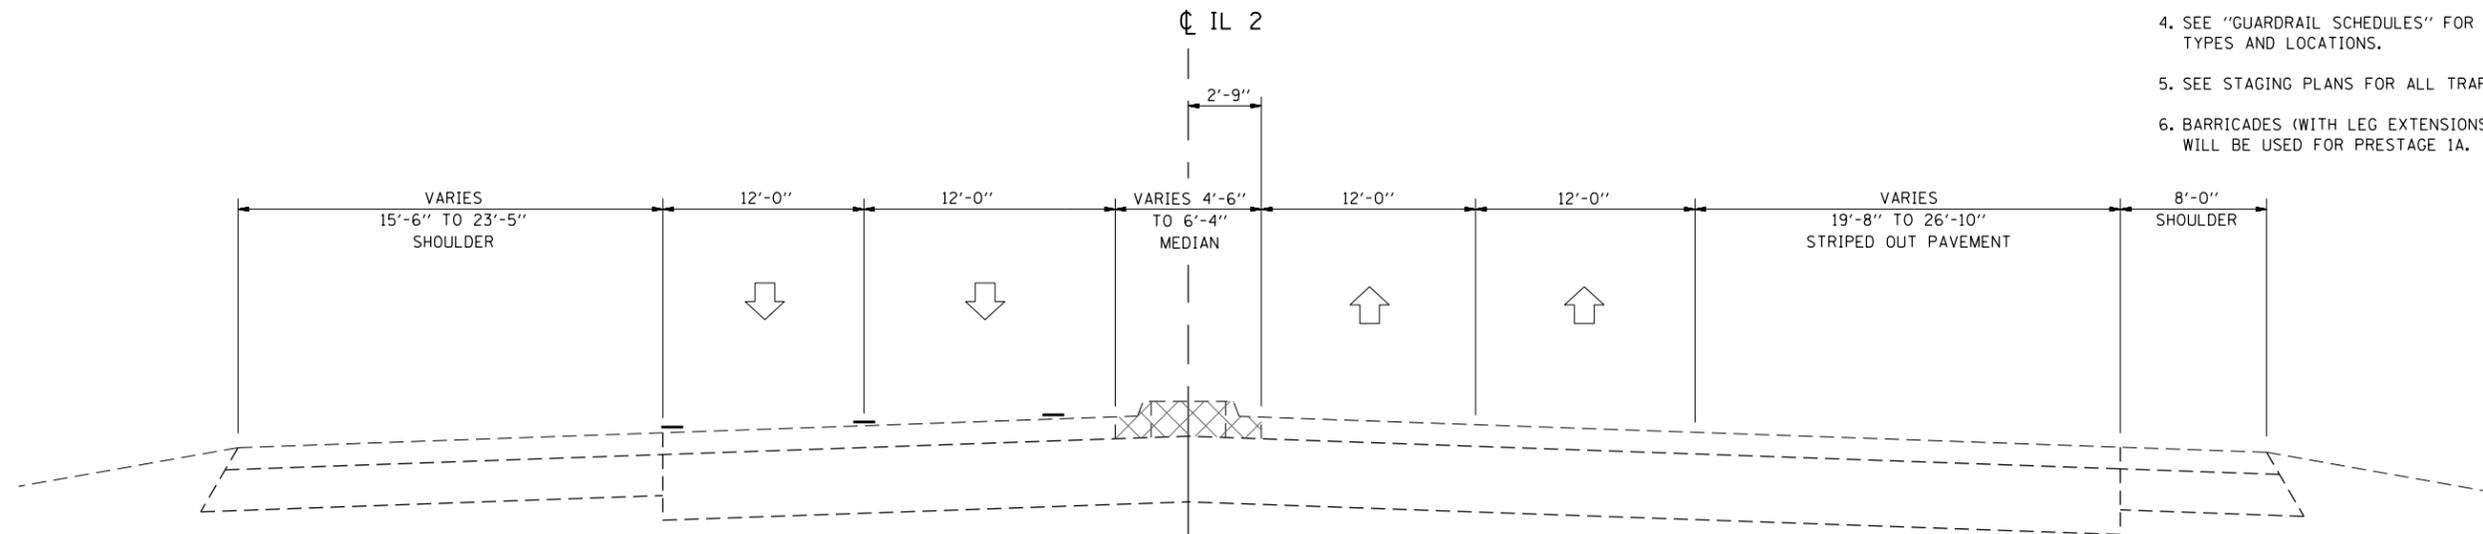

TYPICAL SECTION - IL 2

STA 242+00.00 TO STA 246+00.00

FILE NAME = D264019-ah+Staging-Pre1A_Typical.dgn
 MODEL = Default
 PLOT DRIVER = Vb...IDOT...PDF...1x17.pltcf9



USER NAME = rgoertz	DESIGNED - RG	REVISED -
PLOT SCALE = 10.0000' / in.	DRAWN - TRF	REVISED -
PLOT DATE = 8/16/2013	CHECKED - CMS	REVISED -
	DATE - 07/01/2013	REVISED -

**STATE OF ILLINOIS
 DEPARTMENT OF TRANSPORTATION**

STAGING PLAN PRESTAGE 1A - TYPICAL SECTIONS			
SCALE:	SHEET NO.	OF SHEETS	STA. TO STA.

F.A.P. RTE.	SECTION	COUNTY	TOTAL SHEETS	SHEET NO.
301	3BR & 3BR-1	WINNEBAGO	290	45
CONTRACT NO. 64D19				
FED. ROAD DIST. NO. ILLINOIS FED. AID PROJECT				