

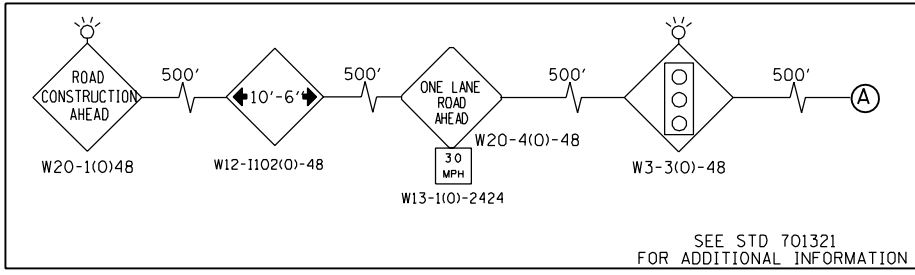


FILE NAME : F:\2010\VE\10010.PT\B154-23.WKS\CADD\Bases2\264E08-SHT_Stage12.dwg
 USER : JLN
 MILLENNIA PROFESSIONAL SERVICES

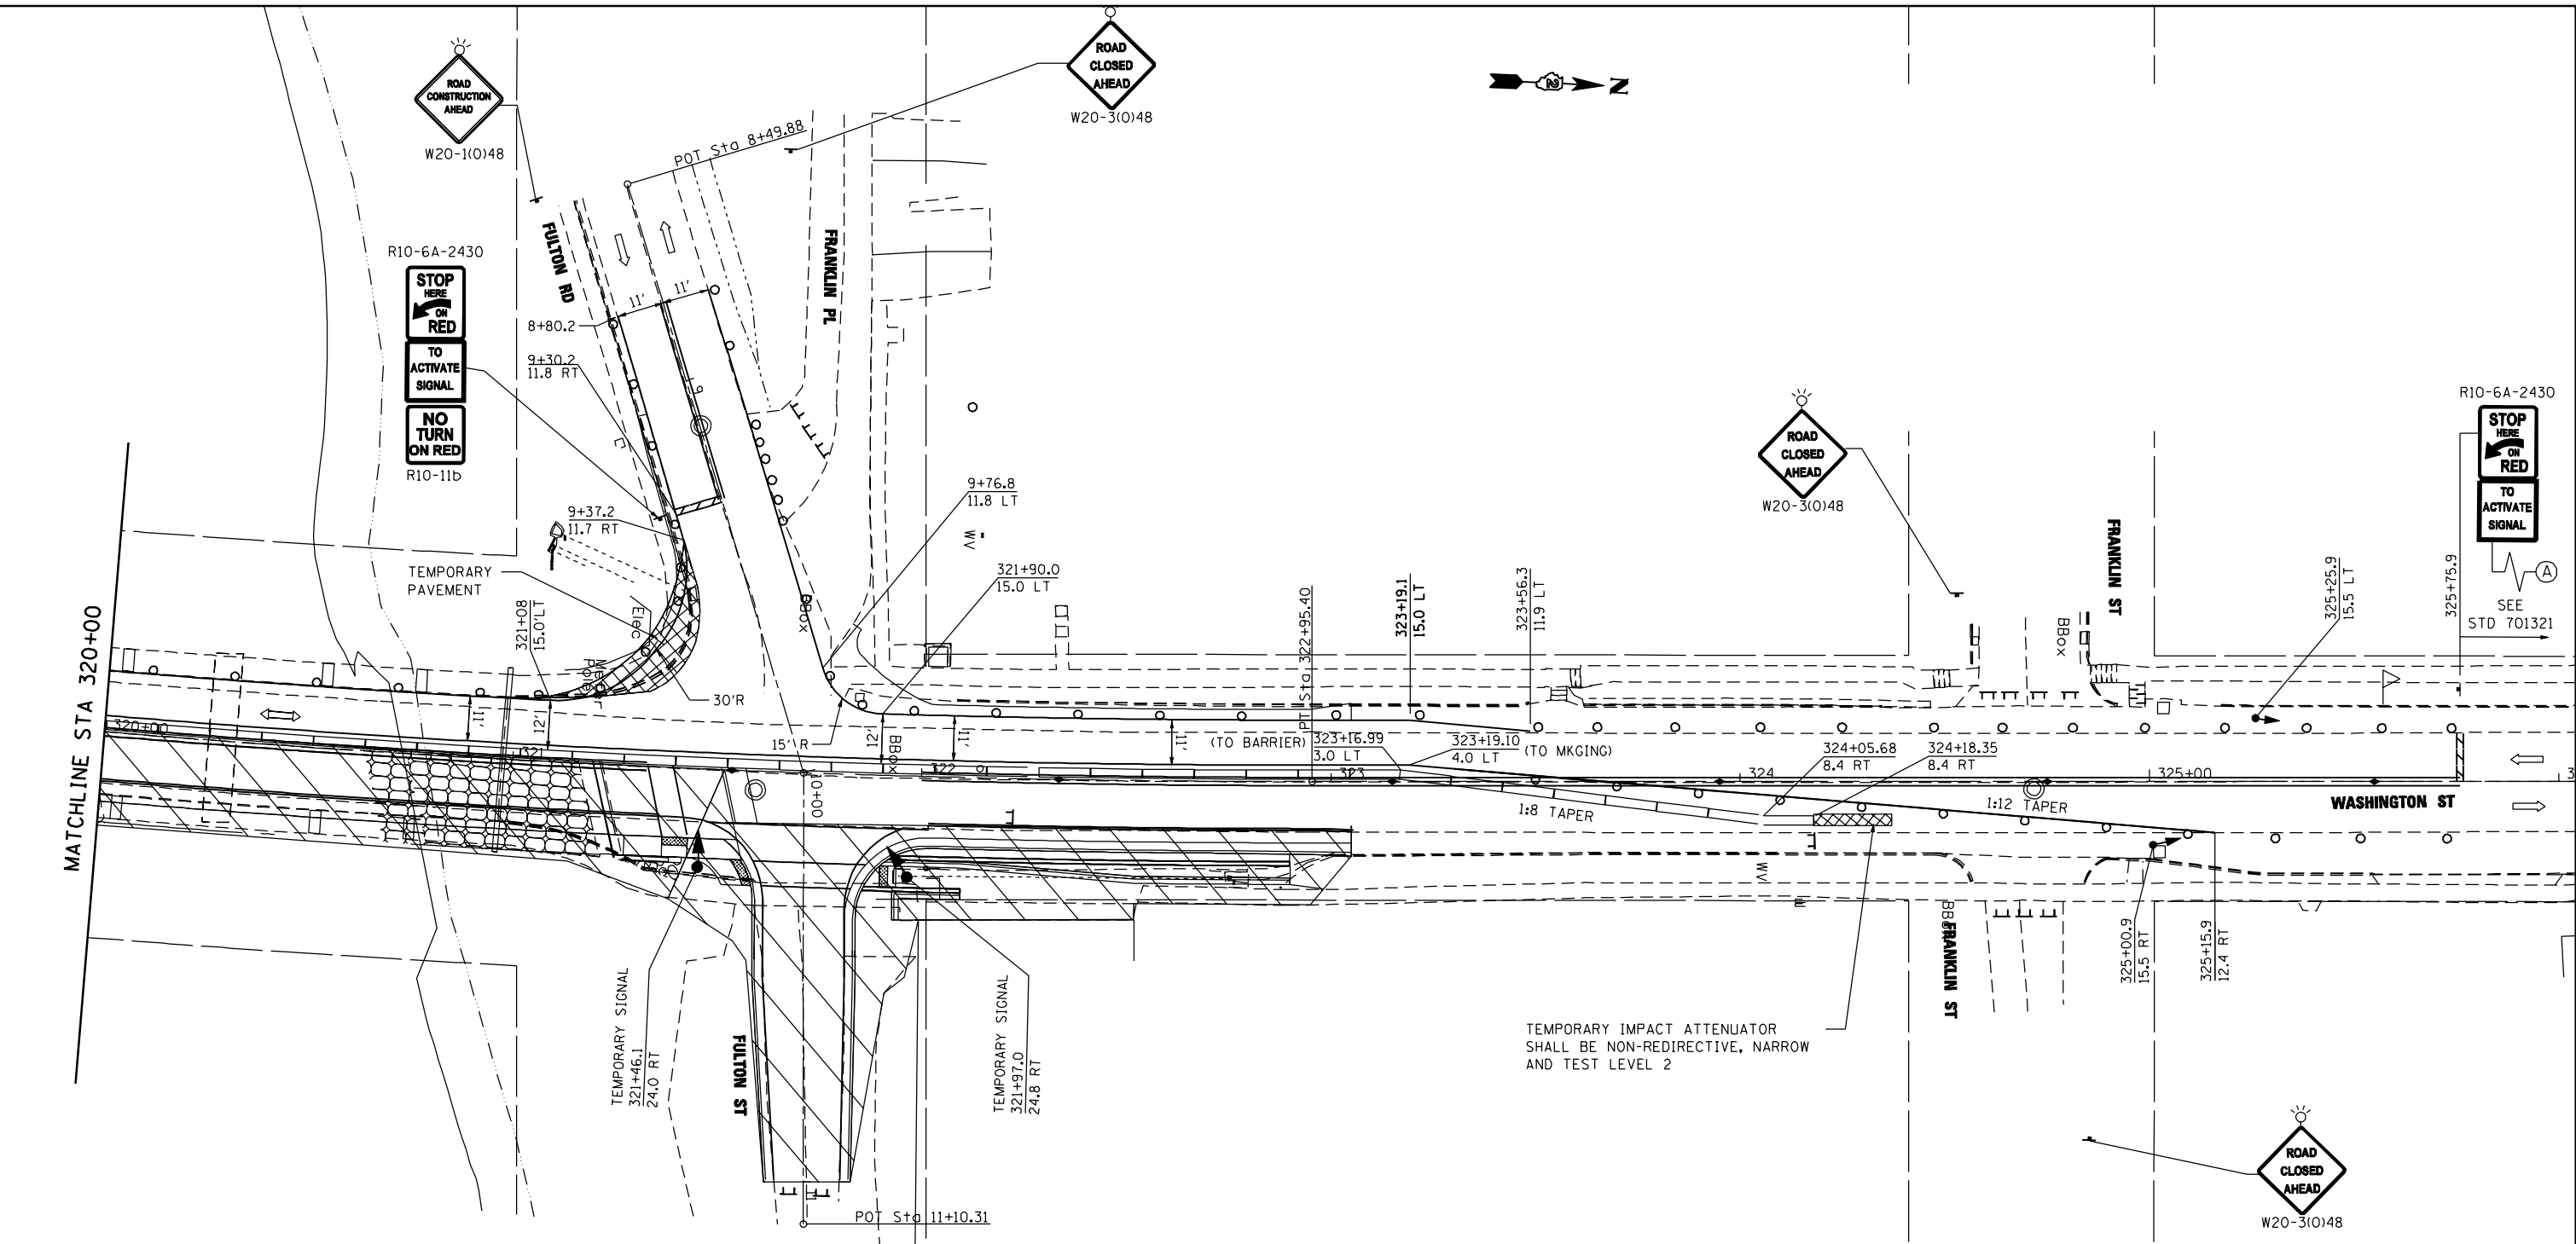

- LEGEND**
- TYPE II BARRICADES OR DRUMS WITH STEADY BURNING LIGHTS @ 20' CENTERS
 - ⊥ TYPE III BARRICADES WITH FLASHING LIGHTS
 - ▨ WORK ZONE
 - ➔ TRAFFIC DIRECTION
 - ▬▬▬ TEMPORARY CONCRETE BARRIER
 - ▩ IMPACT ATTENUATOR
 - ➔ TEMPORARY TRAFFIC SIGNAL
 - ▬▬▬ STOP BAR

NOTE:
 1. SEE SHEET 31 FOR TRAFFIC SIGNAL SEQUENCE.
 2. BARRIER WALL OFFSETS ARE TO THE TRAFFIC SIDE OF THE BARRIER WALL.

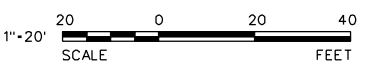

2600 Warrenville Road, Suite 203, Downers Grove, IL 60515-1761
 630.705.0110 voice, 630.839.3566 fax
 www.mps-il.com
MILLENNIA PROFESSIONAL SERVICES

DESIGNED - TVN	REVISED -
DRAWN - TVN/BB	REVISED -
CHECKED - MG	REVISED -
DATE - 8/2/2013	REVISED -

**STATE OF ILLINOIS
 DEPARTMENT OF TRANSPORTATION**

**IL ROUTE 84
 OVER APPLE RIVER**

**STAGES OF CONSTRUCTION
 & TRAFFIC CONTROL
 STAGE I**

SCALE: SHEET NO. OF SHEETS STA. TO STA.

F.A.P. RTE.	SECTION	COUNTY	TOTAL SHEETS	SHEET NO.
308	103BR-4	JO DAVIESS	159	33
CONTRACT NO. 64E08				

FED. ROAD DIST. NO. 1 ILLINOIS FED. AID PROJECT
 P:\2010\VE\10010.PT\B154-23.WKS\CADD\Bases2\264E08-SHT_Stage12.dwg