


PLAN	SURVEYED	BY	DATE
	PLOTTED		
	NOTE BOOK		
	NO.		
	CHECKED		
	FILE NAME		

PROFILE	SURVEYED	BY	DATE
	PLOTTED		
	NOTE BOOK		
	NO.		
	CHECKED		
	FILE NAME		

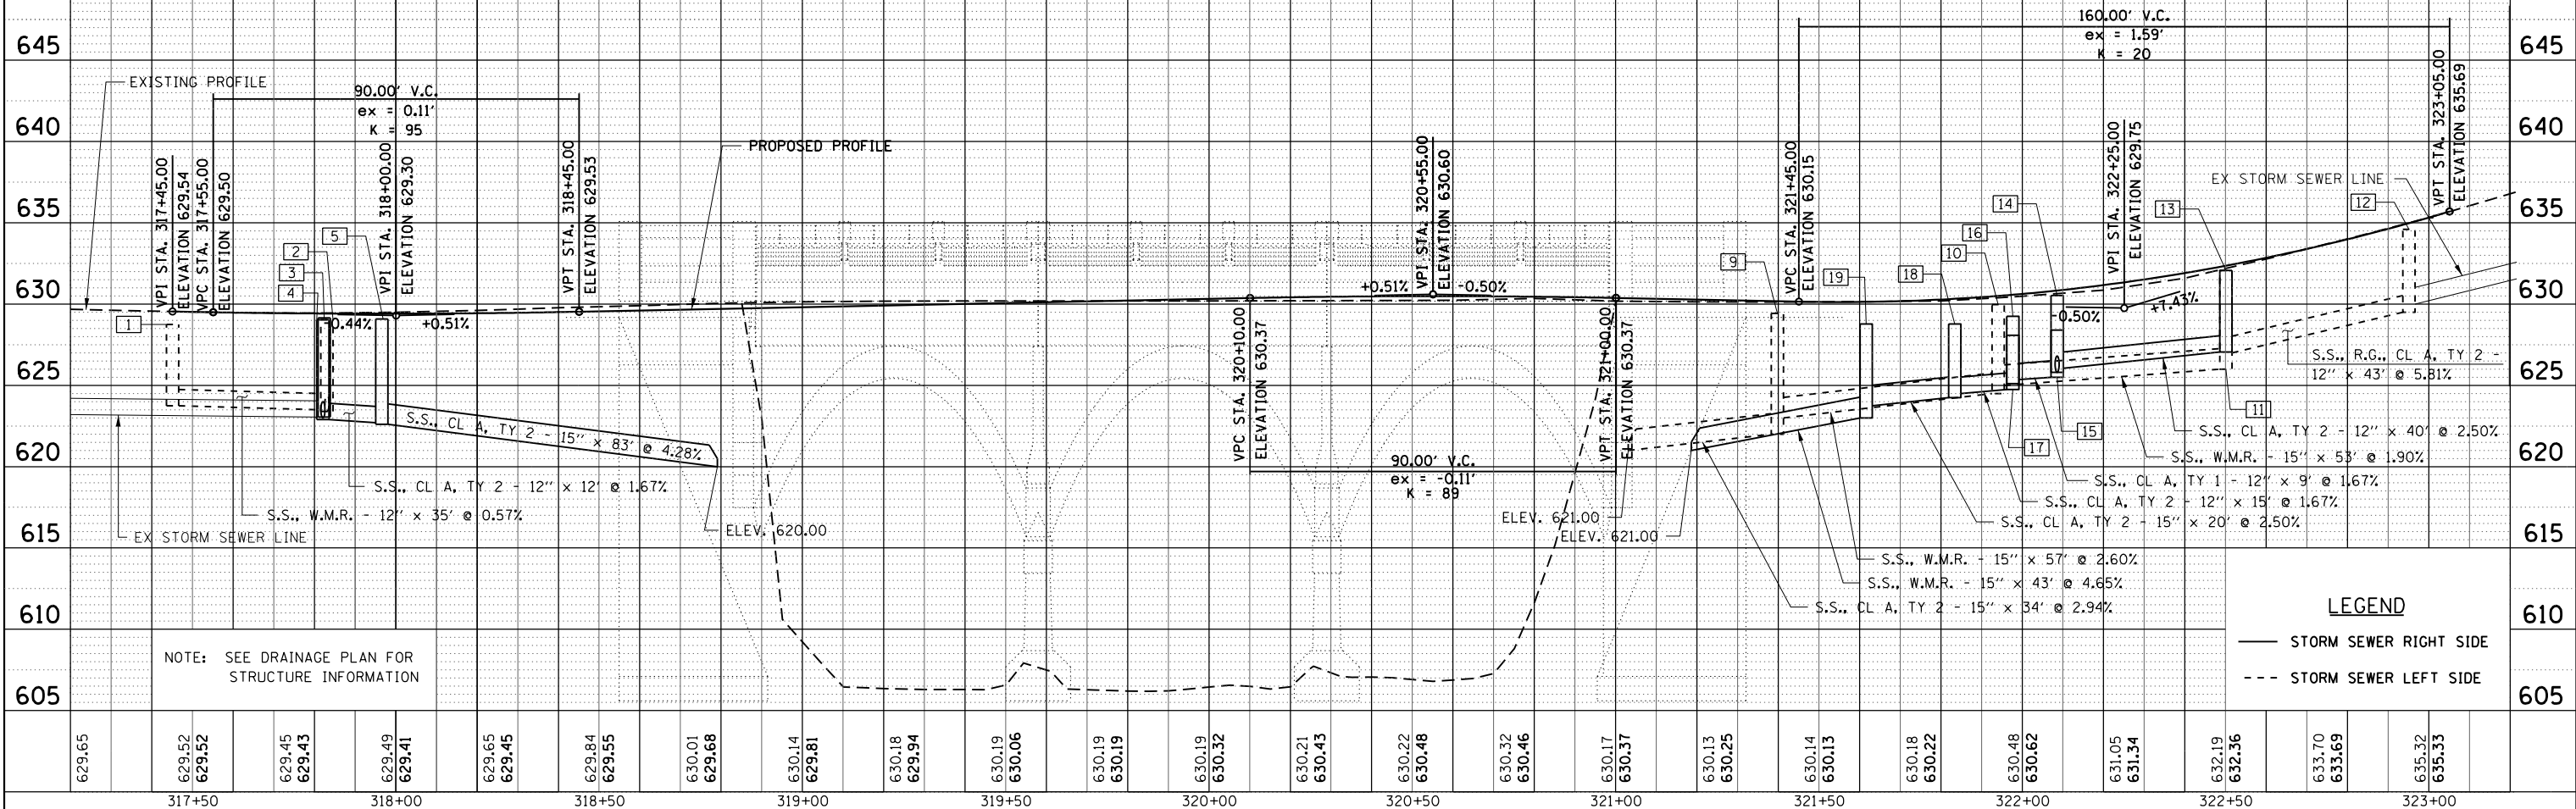

FILE NAME = Z64E08-SHT-DRAIN\_PROF.dgn  
 MODEL DRIVER = V8\_IIDOT\_PDF\_11x17.plt.ctb



USER NAME = S.Dulokis  
 FILE NAME = Z64E08-SHT-DRAIN\_PROF.dgn  
 PLOT SCALE = 40.0000' / in.  
 PLOT DATE = 8/2/2013

DESIGNED -	REVISED -
DRAWN -	REVISED -
CHECKED -	REVISED -
DATE -	REVISED -

**STATE OF ILLINOIS  
 DEPARTMENT OF TRANSPORTATION**

**DRAINAGE PROFILE  
 IL ROUTE 84 OVER APPLE RIVER**

SCALE: 1" = 20' SHEET 1 OF 1 SHEETS STA. 317+45.00 TO STA. 323+05.00

F.A.P. RTE.	SECTION	COUNTY	TOTAL SHEETS	SHEET NO.
308	103BR-4	JO DAVIESS	159	40
CONTRACT NO. 64E08				
ILLINOIS FED. AID PROJECT				