



CROSS-SECTION

(Looking North)

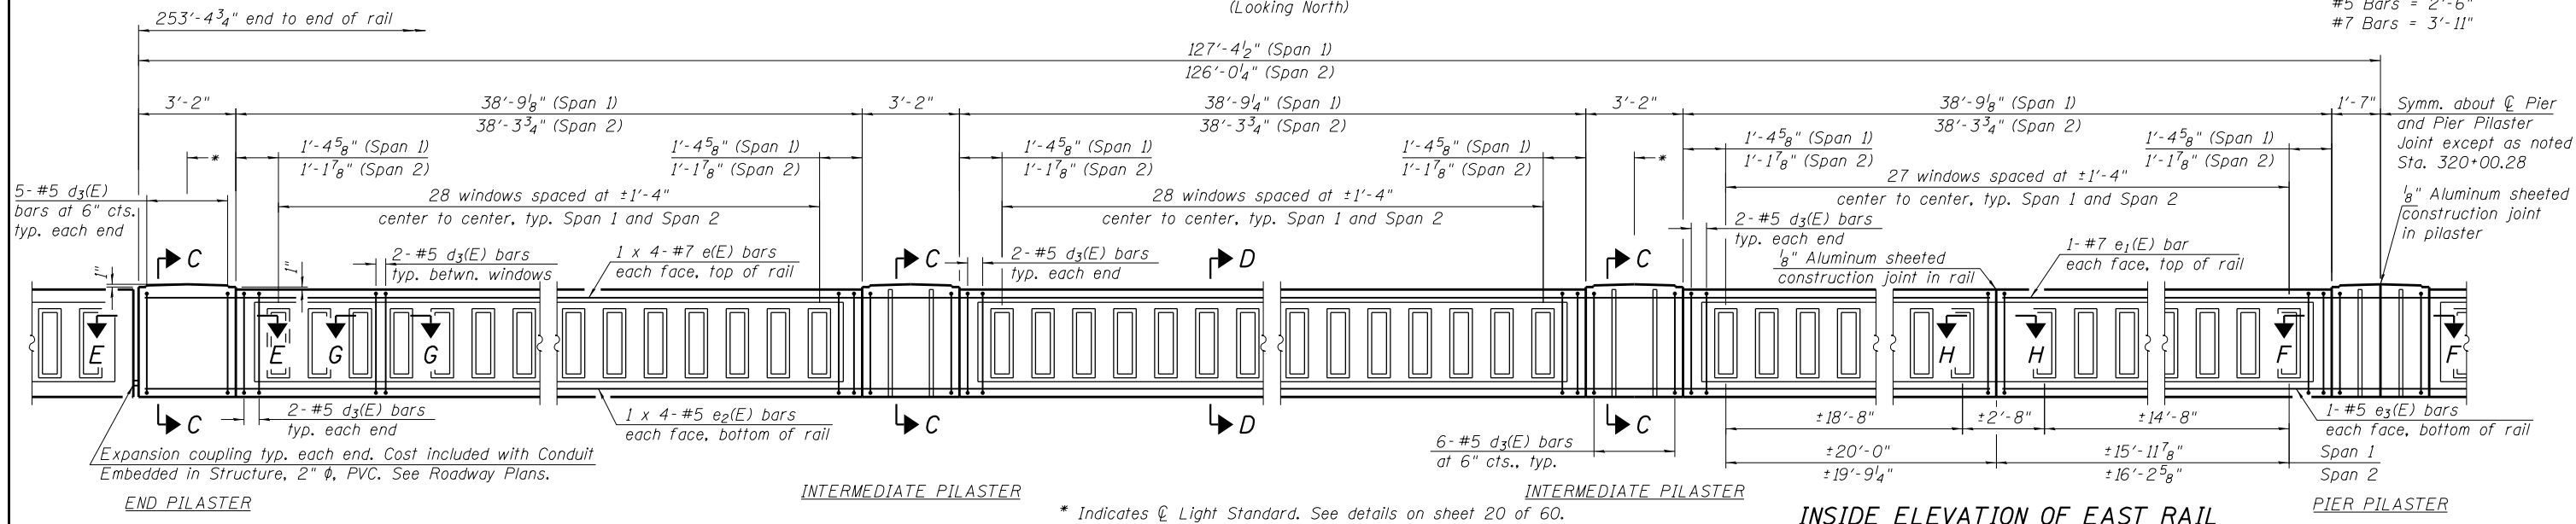

INSIDE ELEVATION OF EAST RAIL

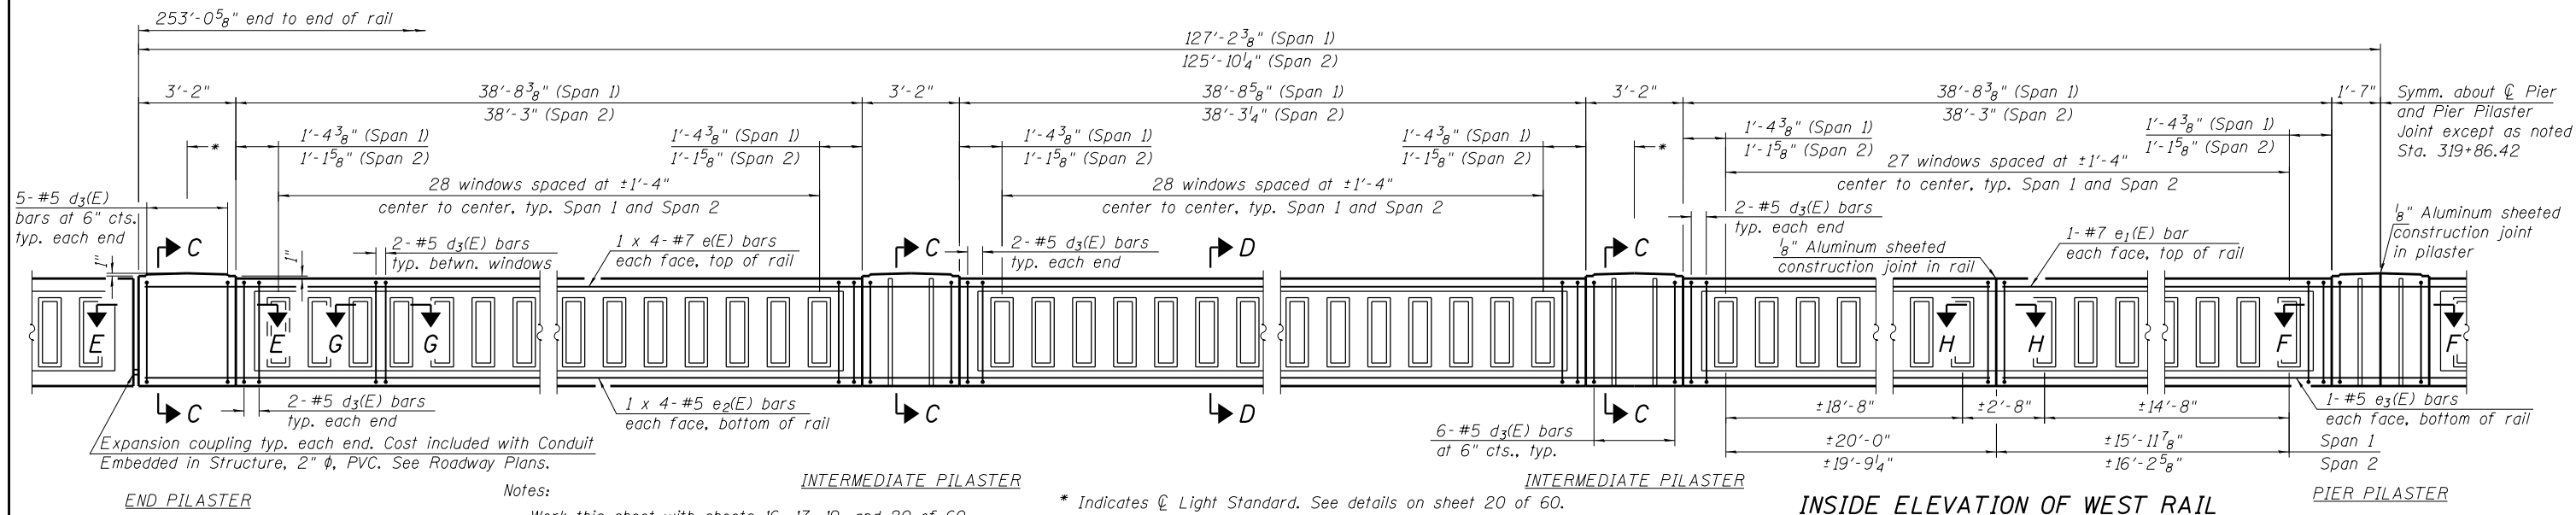

INSIDE ELEVATION OF WEST RAIL



USER NAME = dheber.ling	DESIGNED - SBC	REVISED
FILE NAME = 0430028-64E08.dgn	CHECKED - BRD	REVISED
PLOT SCALE = 0:2.00000 '1' / in.	DRAWN - DLH	REVISED
PLOT DATE = 9/26/2013	CHECKED - SBC	REVISED

**STATE OF ILLINOIS
DEPARTMENT OF TRANSPORTATION**

**SUPERSTRUCTURE DETAILS
STRUCTURE NO. 043-0080**

F.A.P. RTE. 308	SECTION 103BR-4	COUNTY JoDAVISS	TOTAL SHEETS 159	SHEET NO. 68
CONTRACT NO. 64E08				
ILLINOIS FED. AID PROJECT				

Design firm no. 184001036

Notes:
Work this sheet with sheets 16, 17, 19, and 20 of 60.

* Indicates \odot Light Standard. See details on sheet 20 of 60.