


DATE	
BY	
SURVEYED	
PLOTTED	
TEMPLATE	
AREAS	
CHECKED	
NO.	

DATE	
BY	
SURVEYED	
PLOTTED	
TEMPLATE	
AREAS	
CHECKED	
NO.	

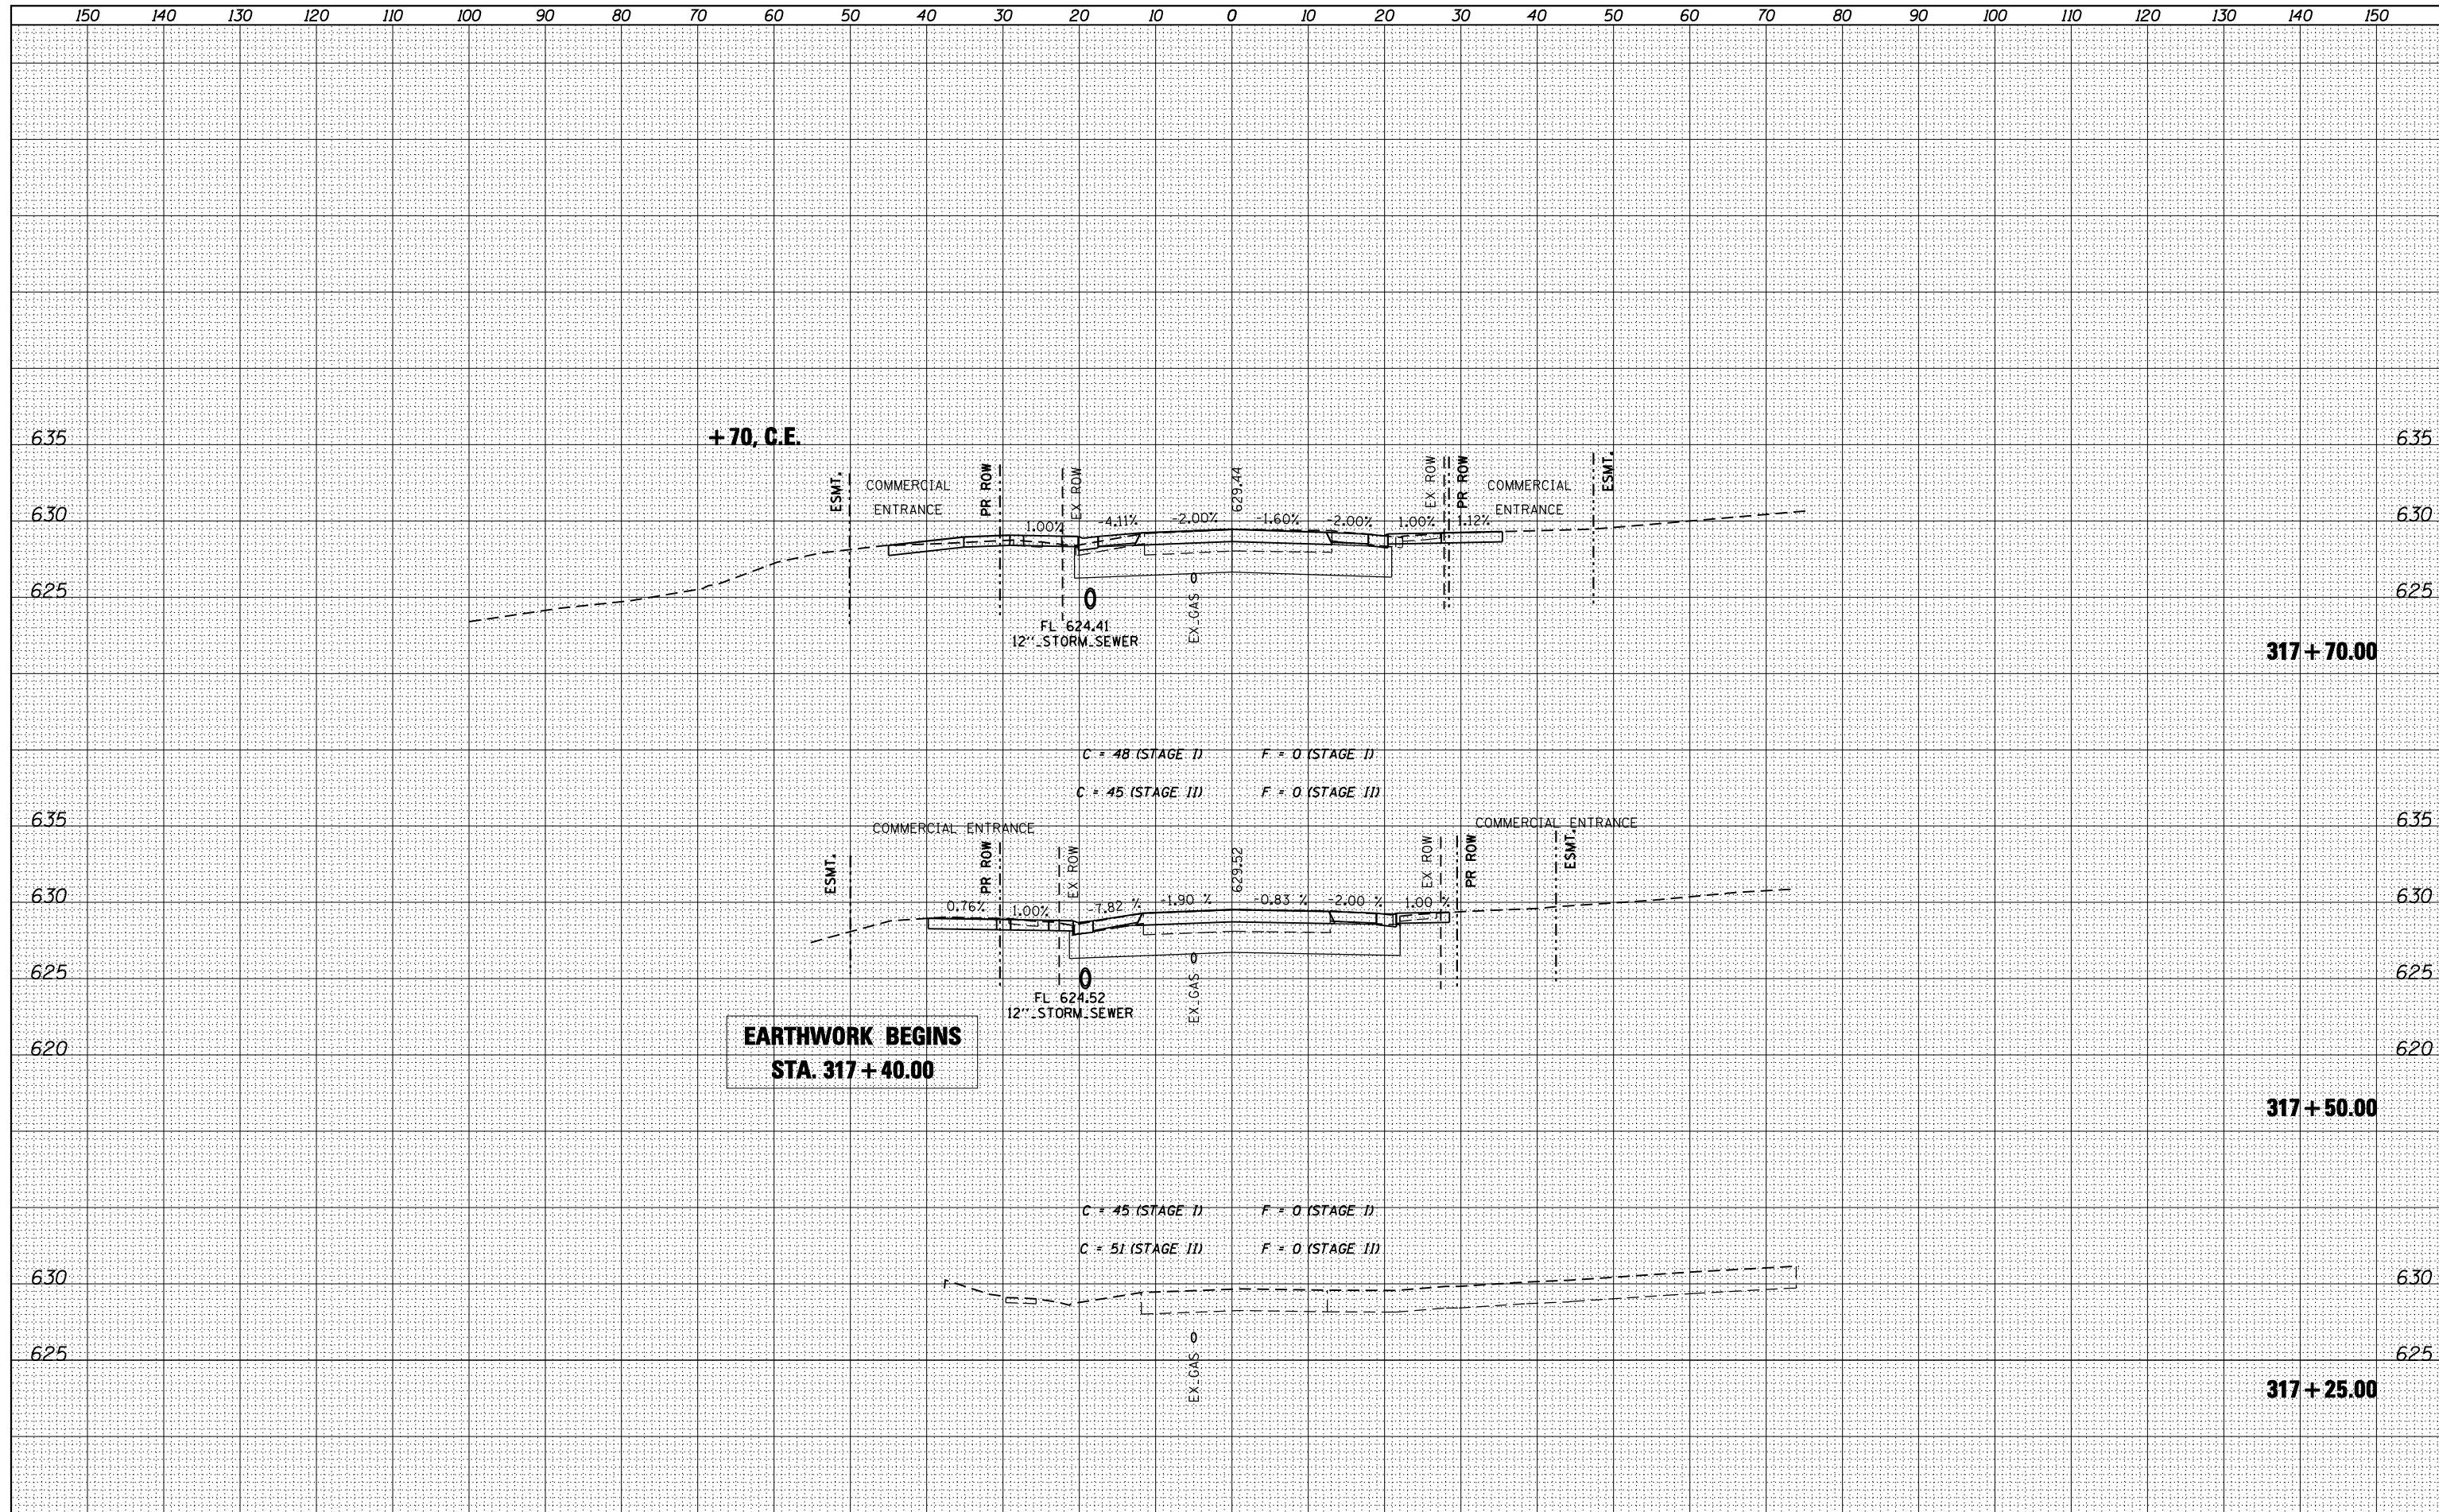

**EARTHWORK BEGINS
STA. 317 + 40.00**

design firm
no. 184001036

engineers • planners • land surveyors

USER NAME = g_jameson	DESIGNED -	REVISED
FILE NAME = 264E08-SHT-XSEC-IL84.dwg	CHECKED -	REVISED
PLOT SCALE = 20.0000' / IN.	DRAWN -	REVISED
PLOT DATE = 8/5/2013	CHECKED -	REVISED

**STATE OF ILLINOIS
DEPARTMENT OF TRANSPORTATION**

**CROSS SECTION - IL 84
IL 84 OVER APPLE RIVER**

SCALE: 1" = 10' SHEET NO. 1 OF 5 SHEETS STA. 317+25.00 TO STA. 317+70.00

F.A.U. RTE.	SECTION	COUNTY	TOTAL SHEETS	SHEET NO.
308	103BR-4	JODAVIESS	159	123
CONTRACT NO. 64E08				

ILLINOIS FED. AID PROJECT