


DATE	
BY	
SURVEYED	
PLOTTED	
TEMPLATE	
AREAS	
CHECKED	
FINAL SURVEY	
NOTE BOOK	
NO.	

DATE	
BY	
SURVEYED	
PLOTTED	
TEMPLATE	
AREAS	
CHECKED	
ORIGINAL SURVEY	
NOTE BOOK	
NO.	

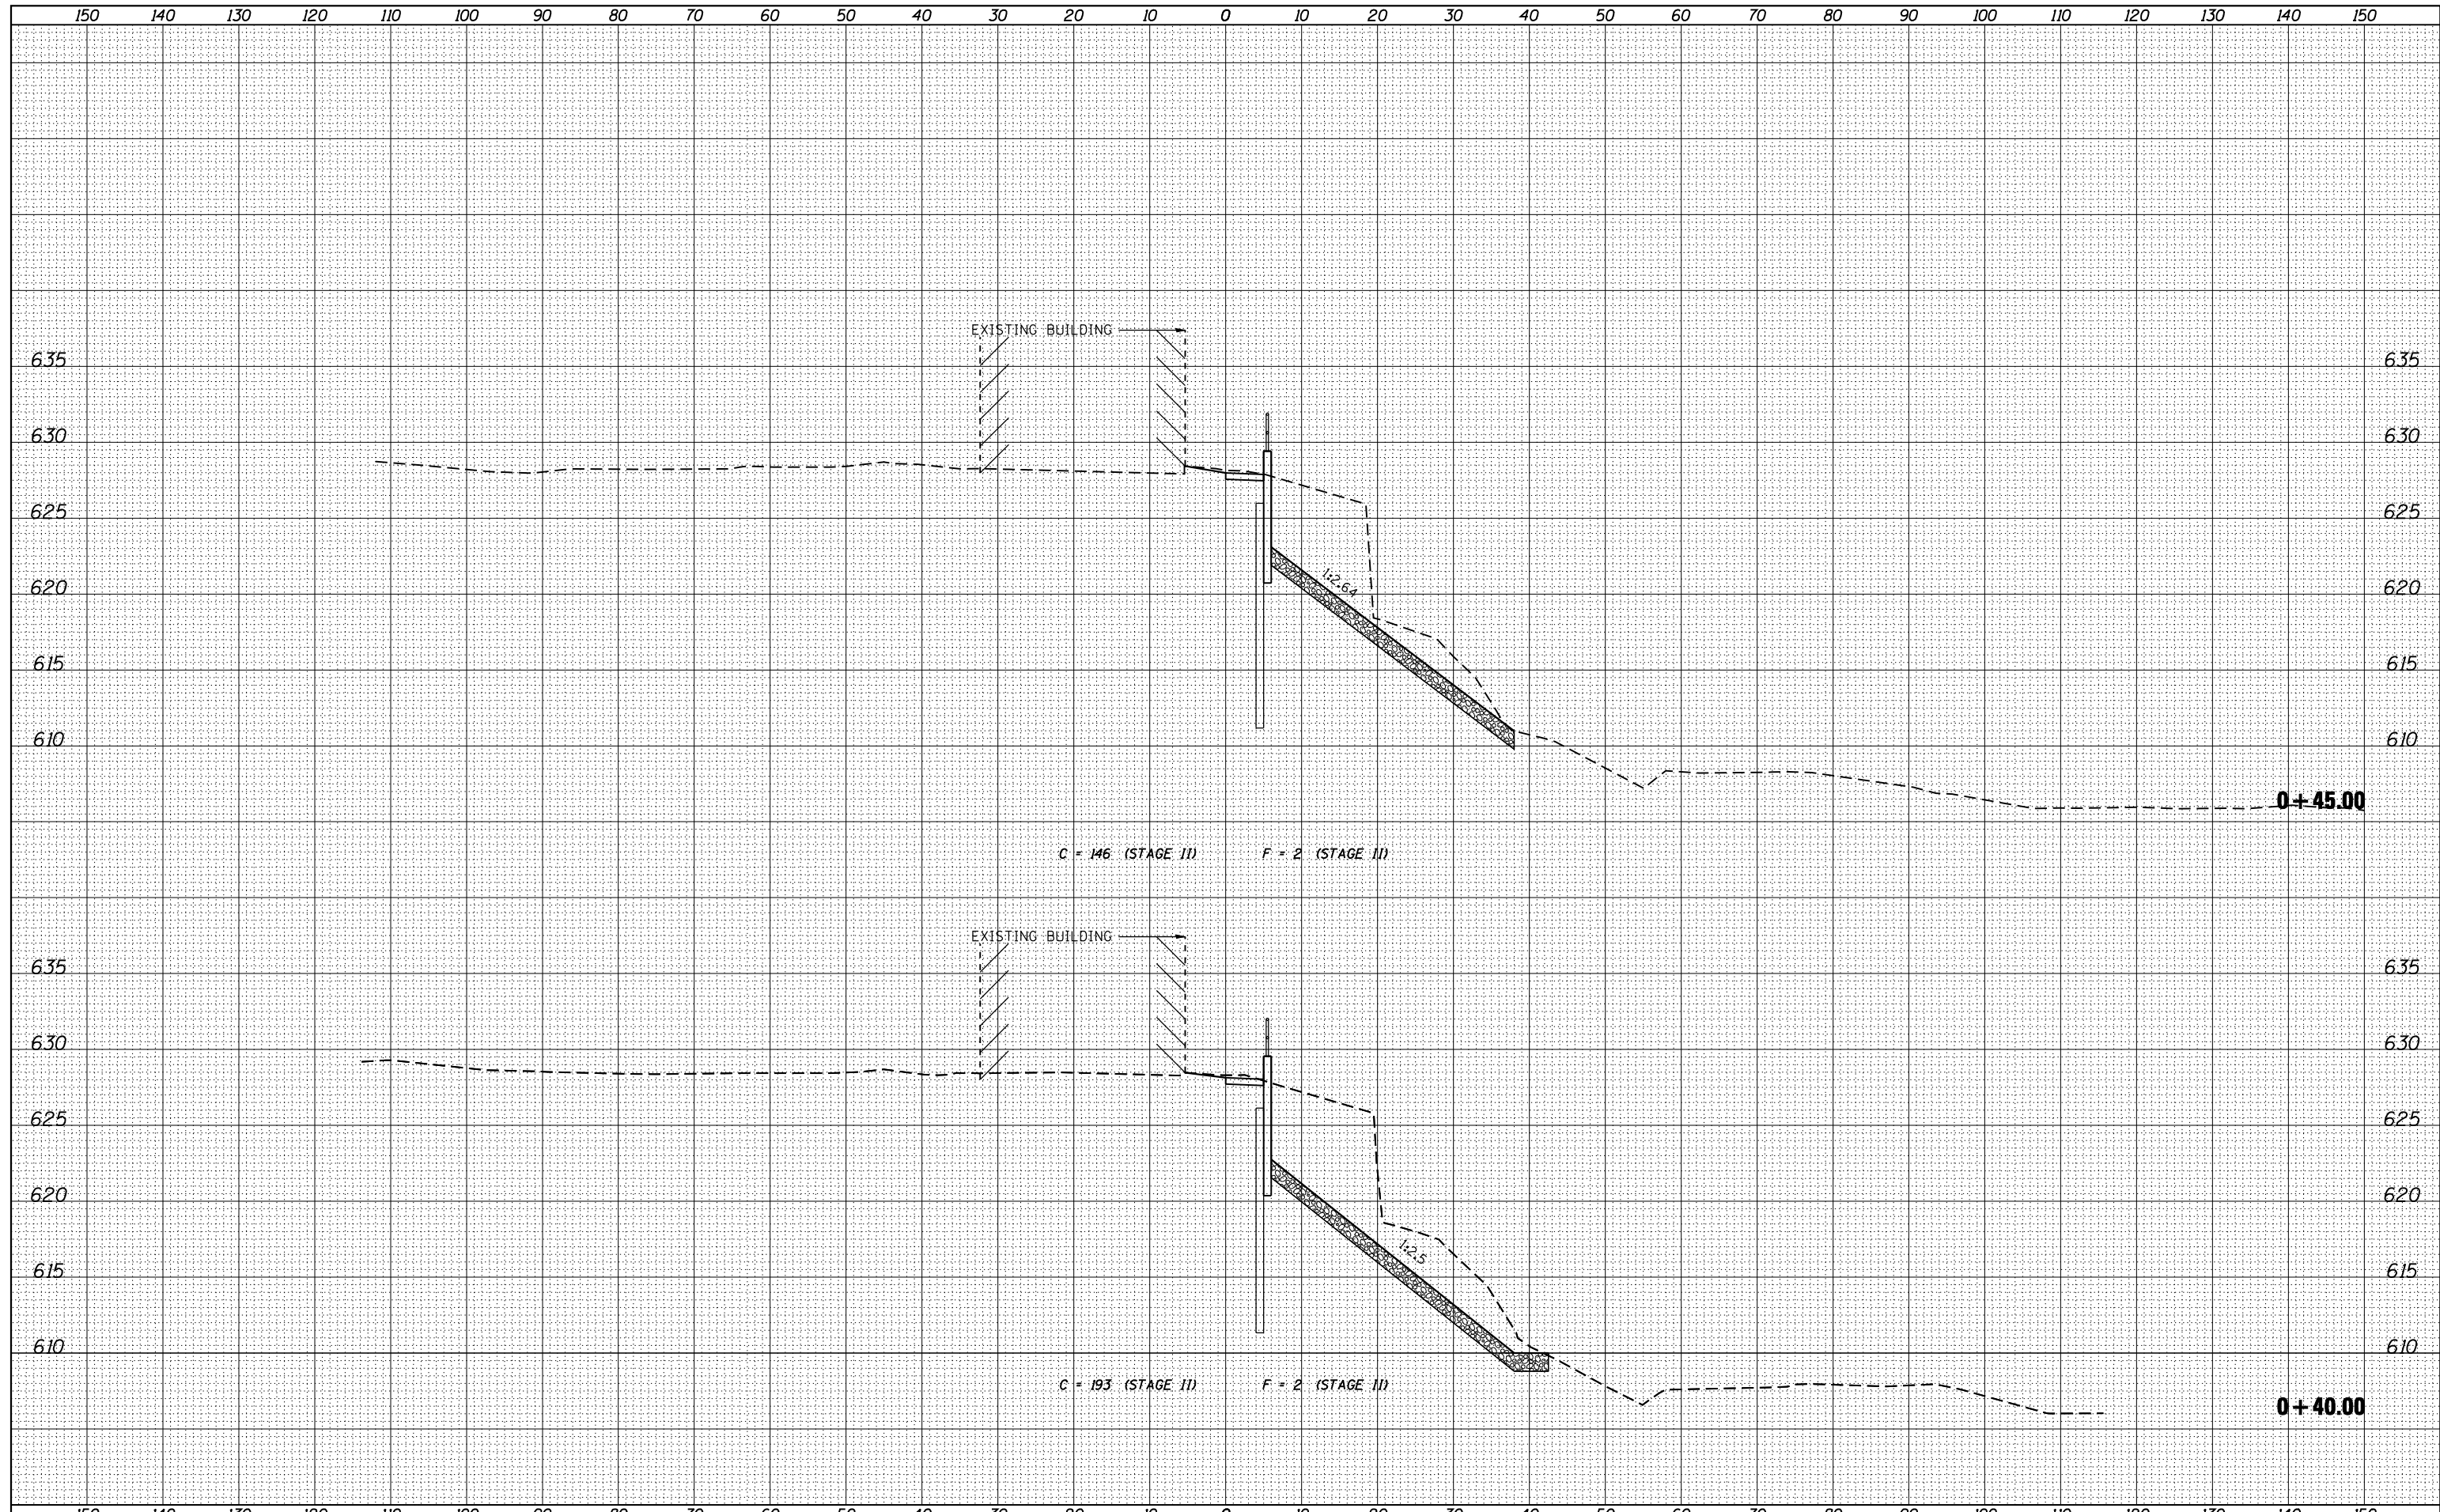

design firm  
no. 184001036

engineers • planners • land surveyors

USER NAME = g.jameson	DESIGNED -	REVISED
FILE NAME = 264E08-SHT-XSEC-WALL.dwg	CHECKED -	REVISED
PLOT SCALE = 20.0000' / IN.	DRAWN -	REVISED
PLOT DATE = 8/5/2013	CHECKED -	REVISED

**STATE OF ILLINOIS  
DEPARTMENT OF TRANSPORTATION**

**CROSS SECTION - SOUTHWEST RETAINING WALL  
IL 84 OVER APPLE RIVER**

SCALE: 1" = 10'    SHEET NO. 2 OF 5 SHEETS    STA. +40.00 TO STA. +45.00

F.A.U. RTE.	SECTION	COUNTY	TOTAL SHEETS	SHEET NO.
308	103BR-4	JODAVIESS	159	135
CONTRACT NO. 64E08				
ILLINOIS FED. AID PROJECT				