
## SCHEDULE OF QUANTITIES

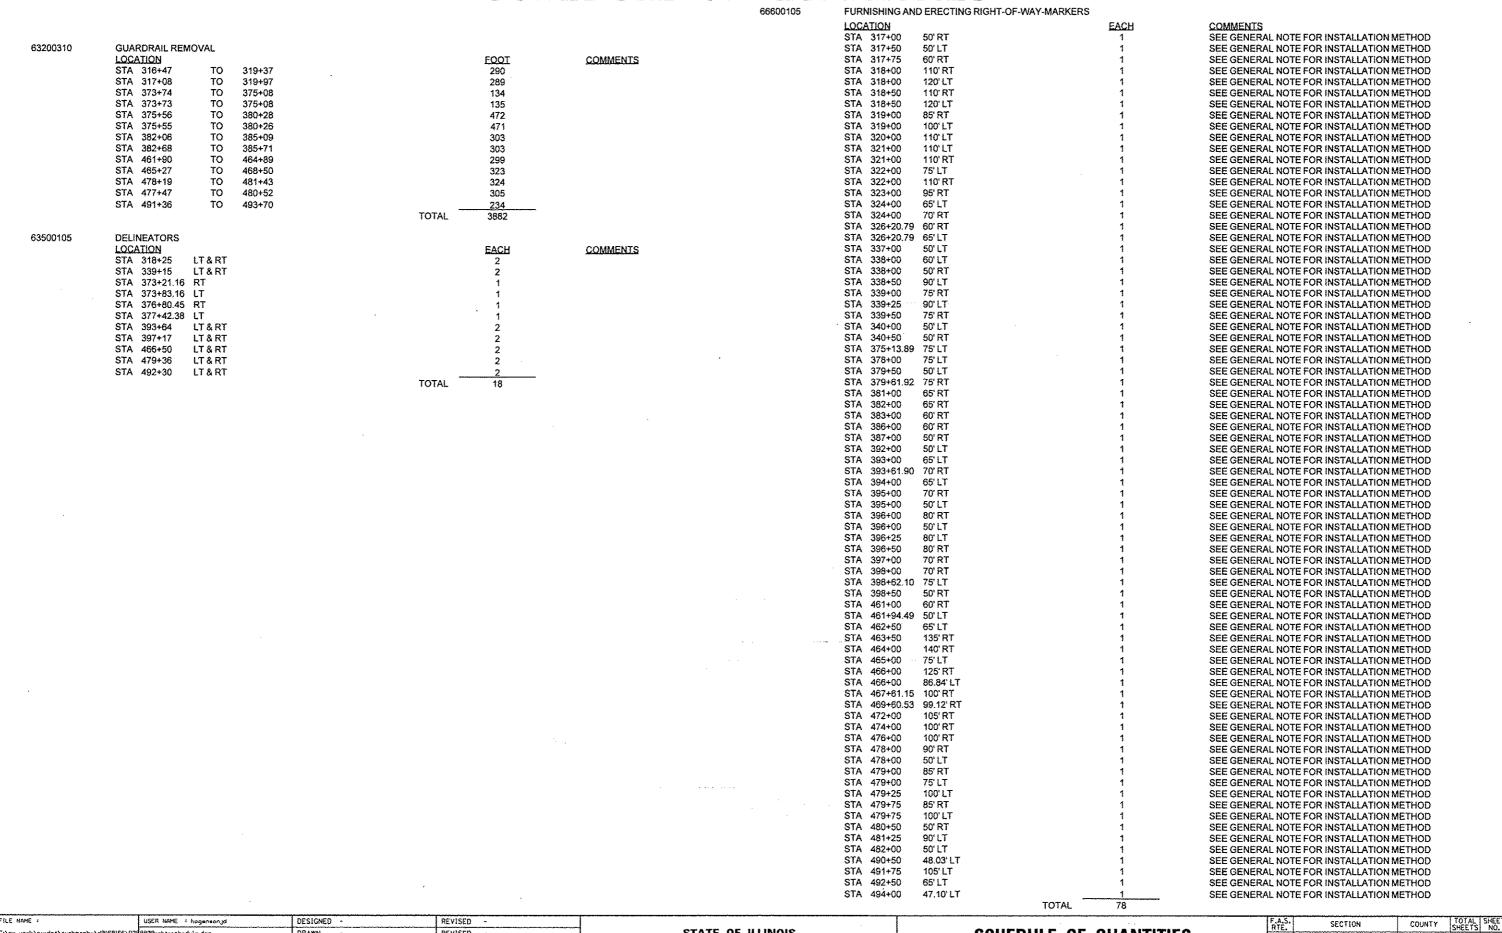

STATE OF ILLINOIS

DEPARTMENT OF TRANSPORTATION

SCHEDULE OF QUANTITIES

SHEET NO. OF SHEETS STA.

HENRY 210 18

CONTRACT NO. 64F25

DRAWN

DATE

CHECKED -

ngb.elubedoe-sht-988

PLOT SCALE = 180,9888 1/ 10.

PLOT DATE = Wed Dot 24 11:14:34 2012

REVISED -

REVISEO -

REVISED