
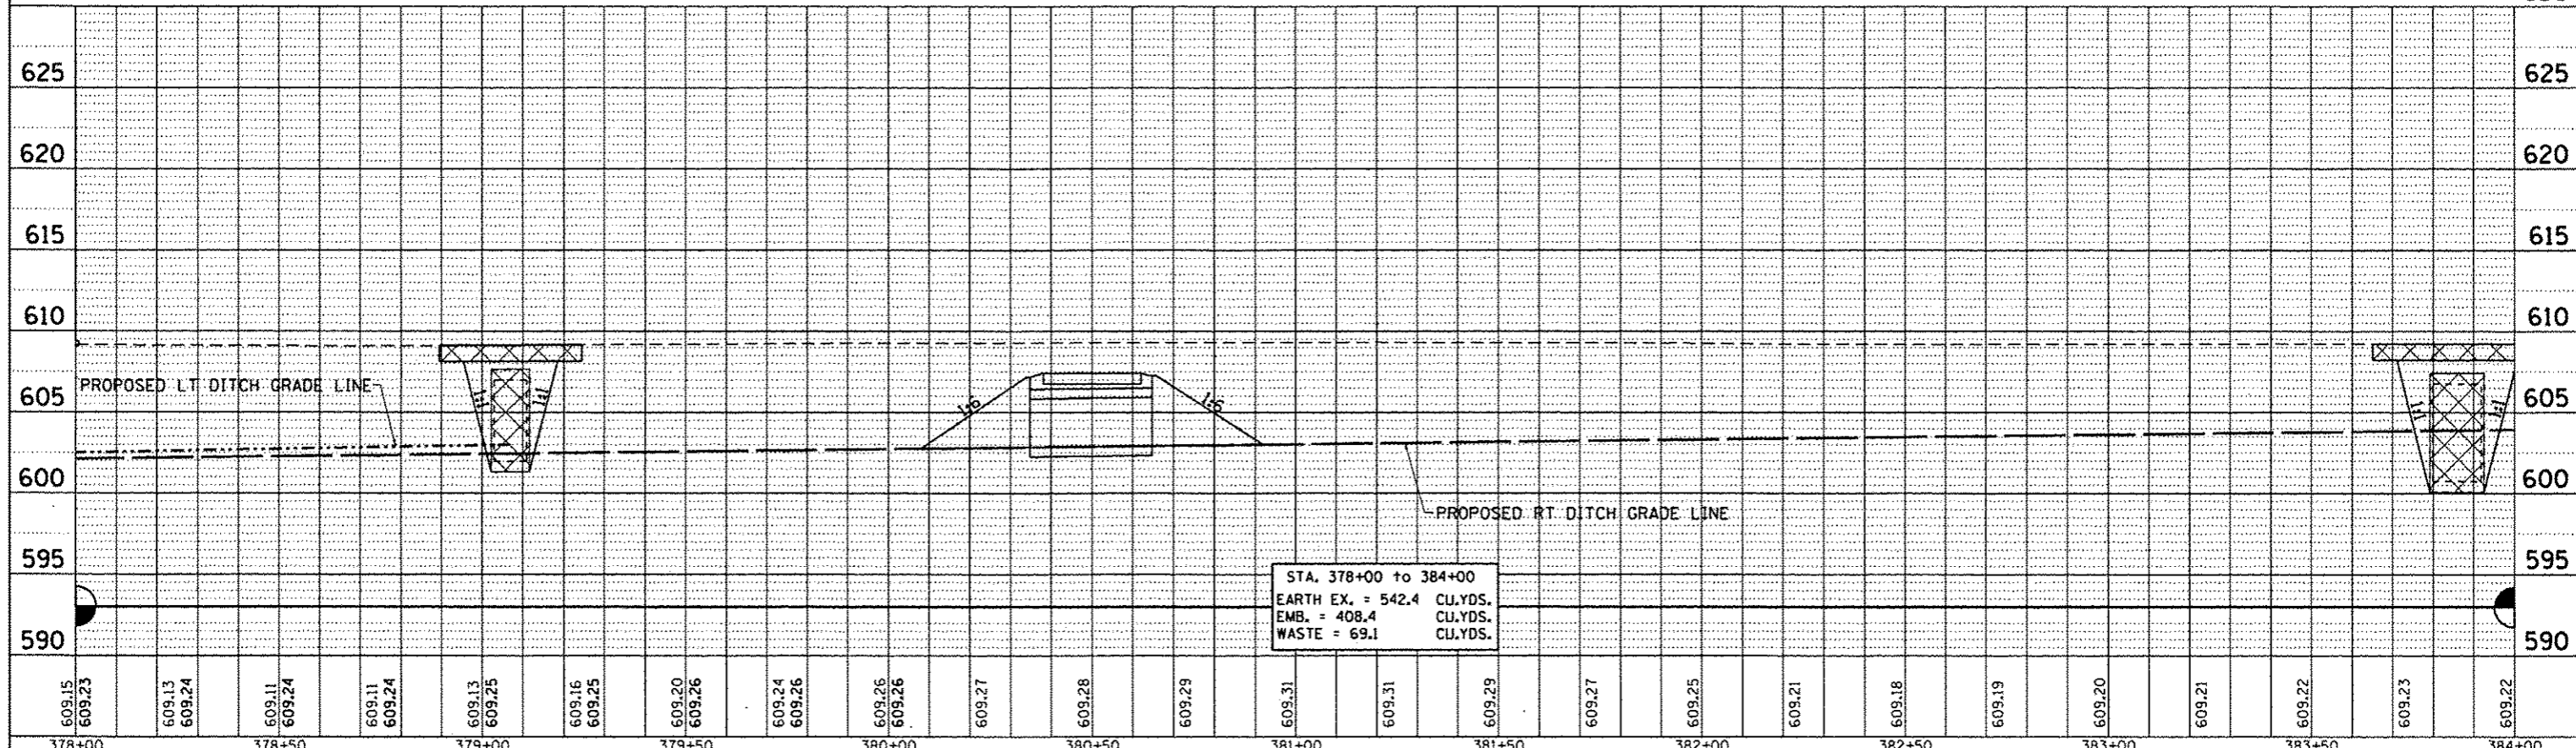


PLAN	DATE
BY	
REVISIONS	
NO.	
DATE	
BY	
REVISIONS	
NO.	
DATE	
BY	
REVISIONS	
NO.	
DATE	

PROFILE	DATE
BY	
REVISIONS	
NO.	
DATE	
BY	
REVISIONS	
NO.	
DATE	
BY	
REVISIONS	
NO.	
DATE	

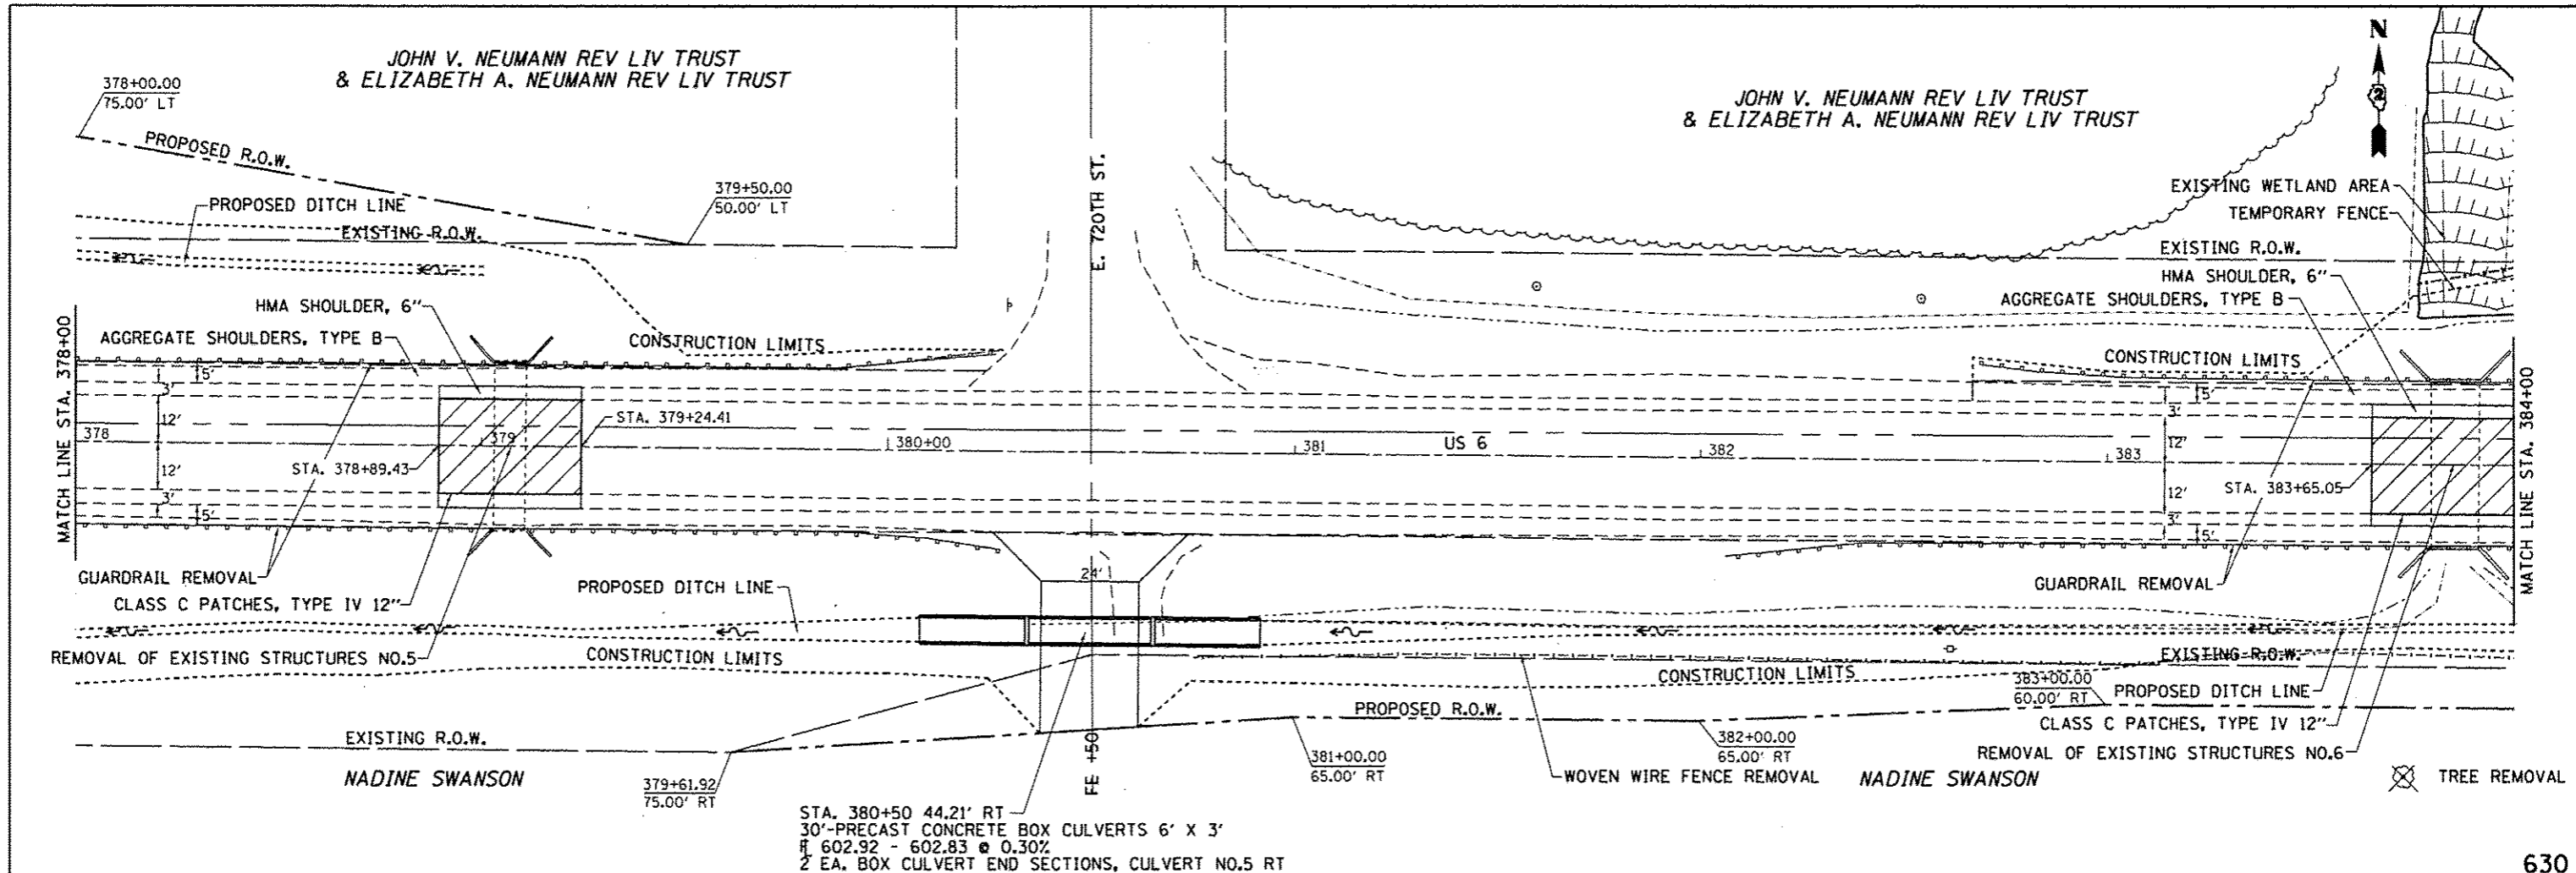

FILE NAME =	USER NAME = cushmanbw	DESIGNED -	REVISED -	STATE OF ILLINOIS DEPARTMENT OF TRANSPORTATION	US 6 PLAN & PROFILE	F.A.S. RTE. = 226	SECTION = 3T & 3BR-1	COUNTY = HENRY	TOTAL SHEETS = 210	SHEET NO. = 33		
CONTRACT NO. = 64F25	PLOT SCALE = 20.0000' / in.	CHECKED -	REVISED -			SCALE:	SHEET NO. OF SHEETS	TO STA.	ILLINOIS FED. AID PROJECT			
PLOT DATE = Fri Oct 19 12:37:36 2012	DATE -	DATE -	DATE -									