


EXISTING STRUCTURE PLANS (FOR REFERENCE ONLY)

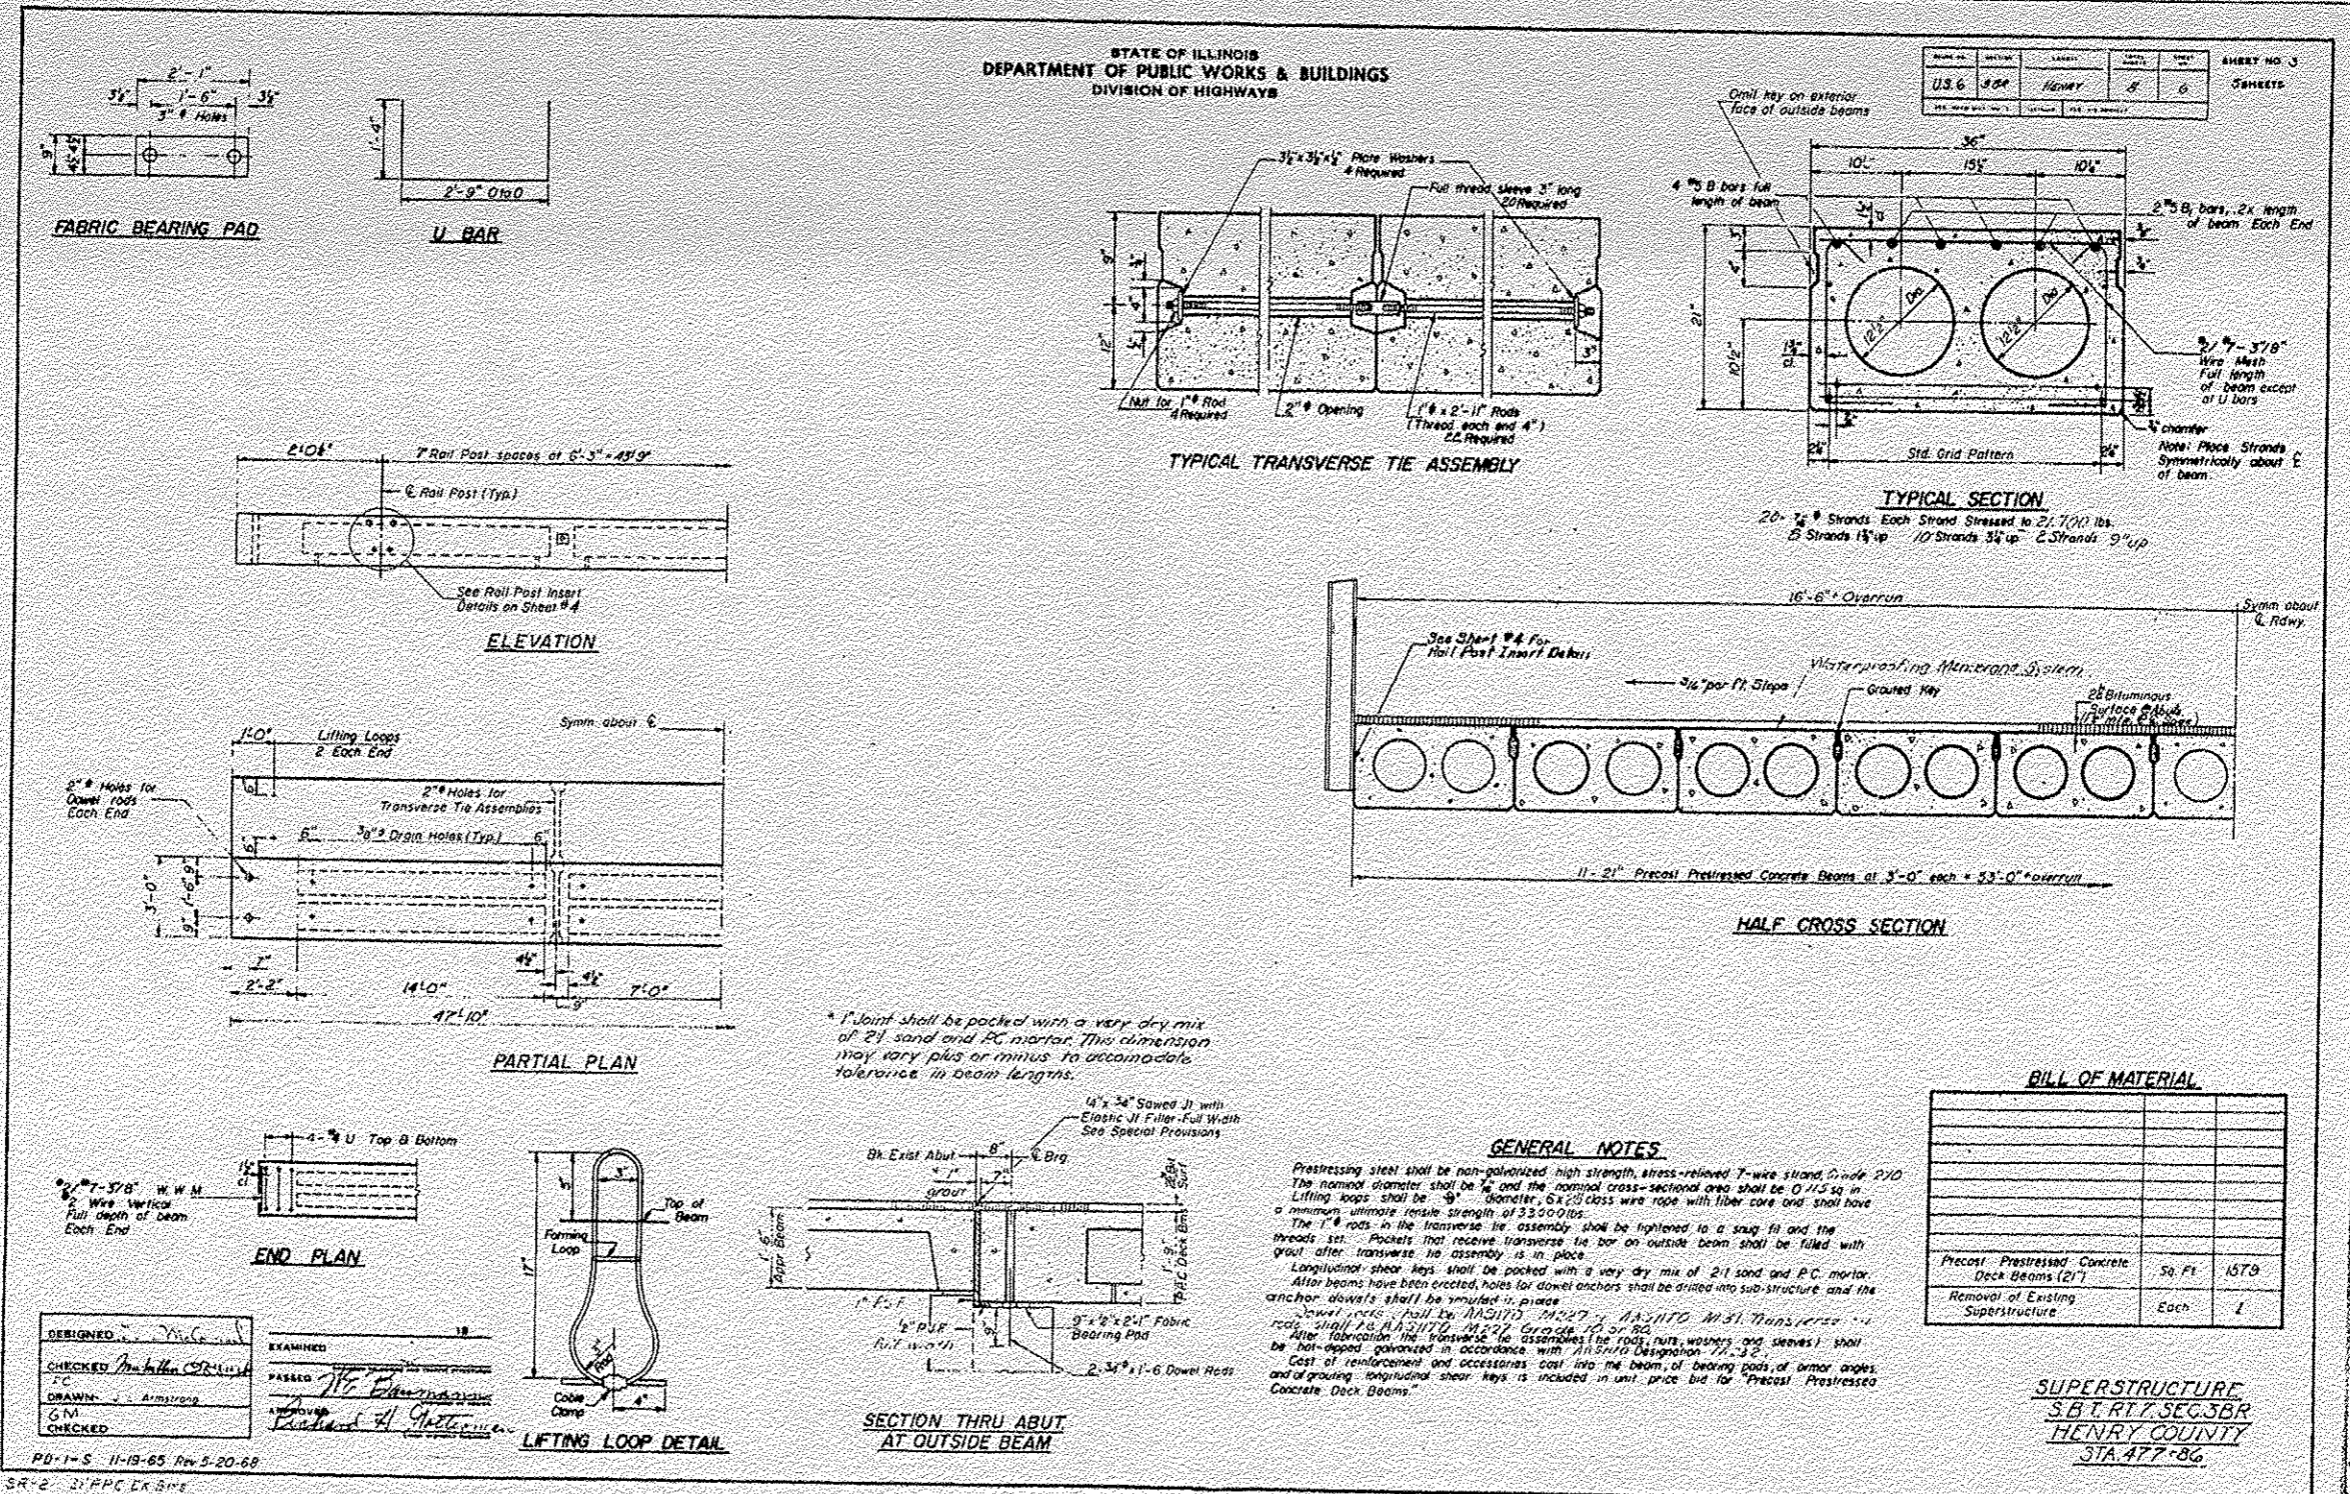

DATE	SECTION	COUNTY	TOTAL SHEETS	SHEET NO.
U.S. 6	454	HENRY	6	6

STATE OF ILLINOIS
DEPARTMENT OF TRANSPORTATION

EXISTING STRUCTURE PLANS

F.A.S. RTE.	SECTION	COUNTY	TOTAL SHEETS	SHEET NO.
226	3T & 3BR-1	HENRY	210	60
CONTRACT NO. 64F25				
ILLINOIS FED. AID PROJECT				

FILE NAME	USER NAME	DESIGNED	REVISED
ca:\pwwork\pwwork\cushmanbw\d8169166\02\8889-sht-deta13.dgn	cushmanbw	-	-
PLOT SCALE	CHECKED	REVISED	REVISED
1" = 20.0000' / in.	-	-	-
PLOT DATE	DATE	REVISED	REVISED
Fri Oct 19 12:54:58 2012	-	-	-

SCALE: SHEET OF SHEETS STA. TO STA.