


DATE	
BT	
SURVEYED	
PLOTTED	
TEMPLATE	
NOTE BOOK	
AREAS CHECKED	
NO.	

DATE	
BT	
SURVEYED	
PLOTTED	
TEMPLATE	
NOTE BOOK	
AREAS CHECKED	
NO.	

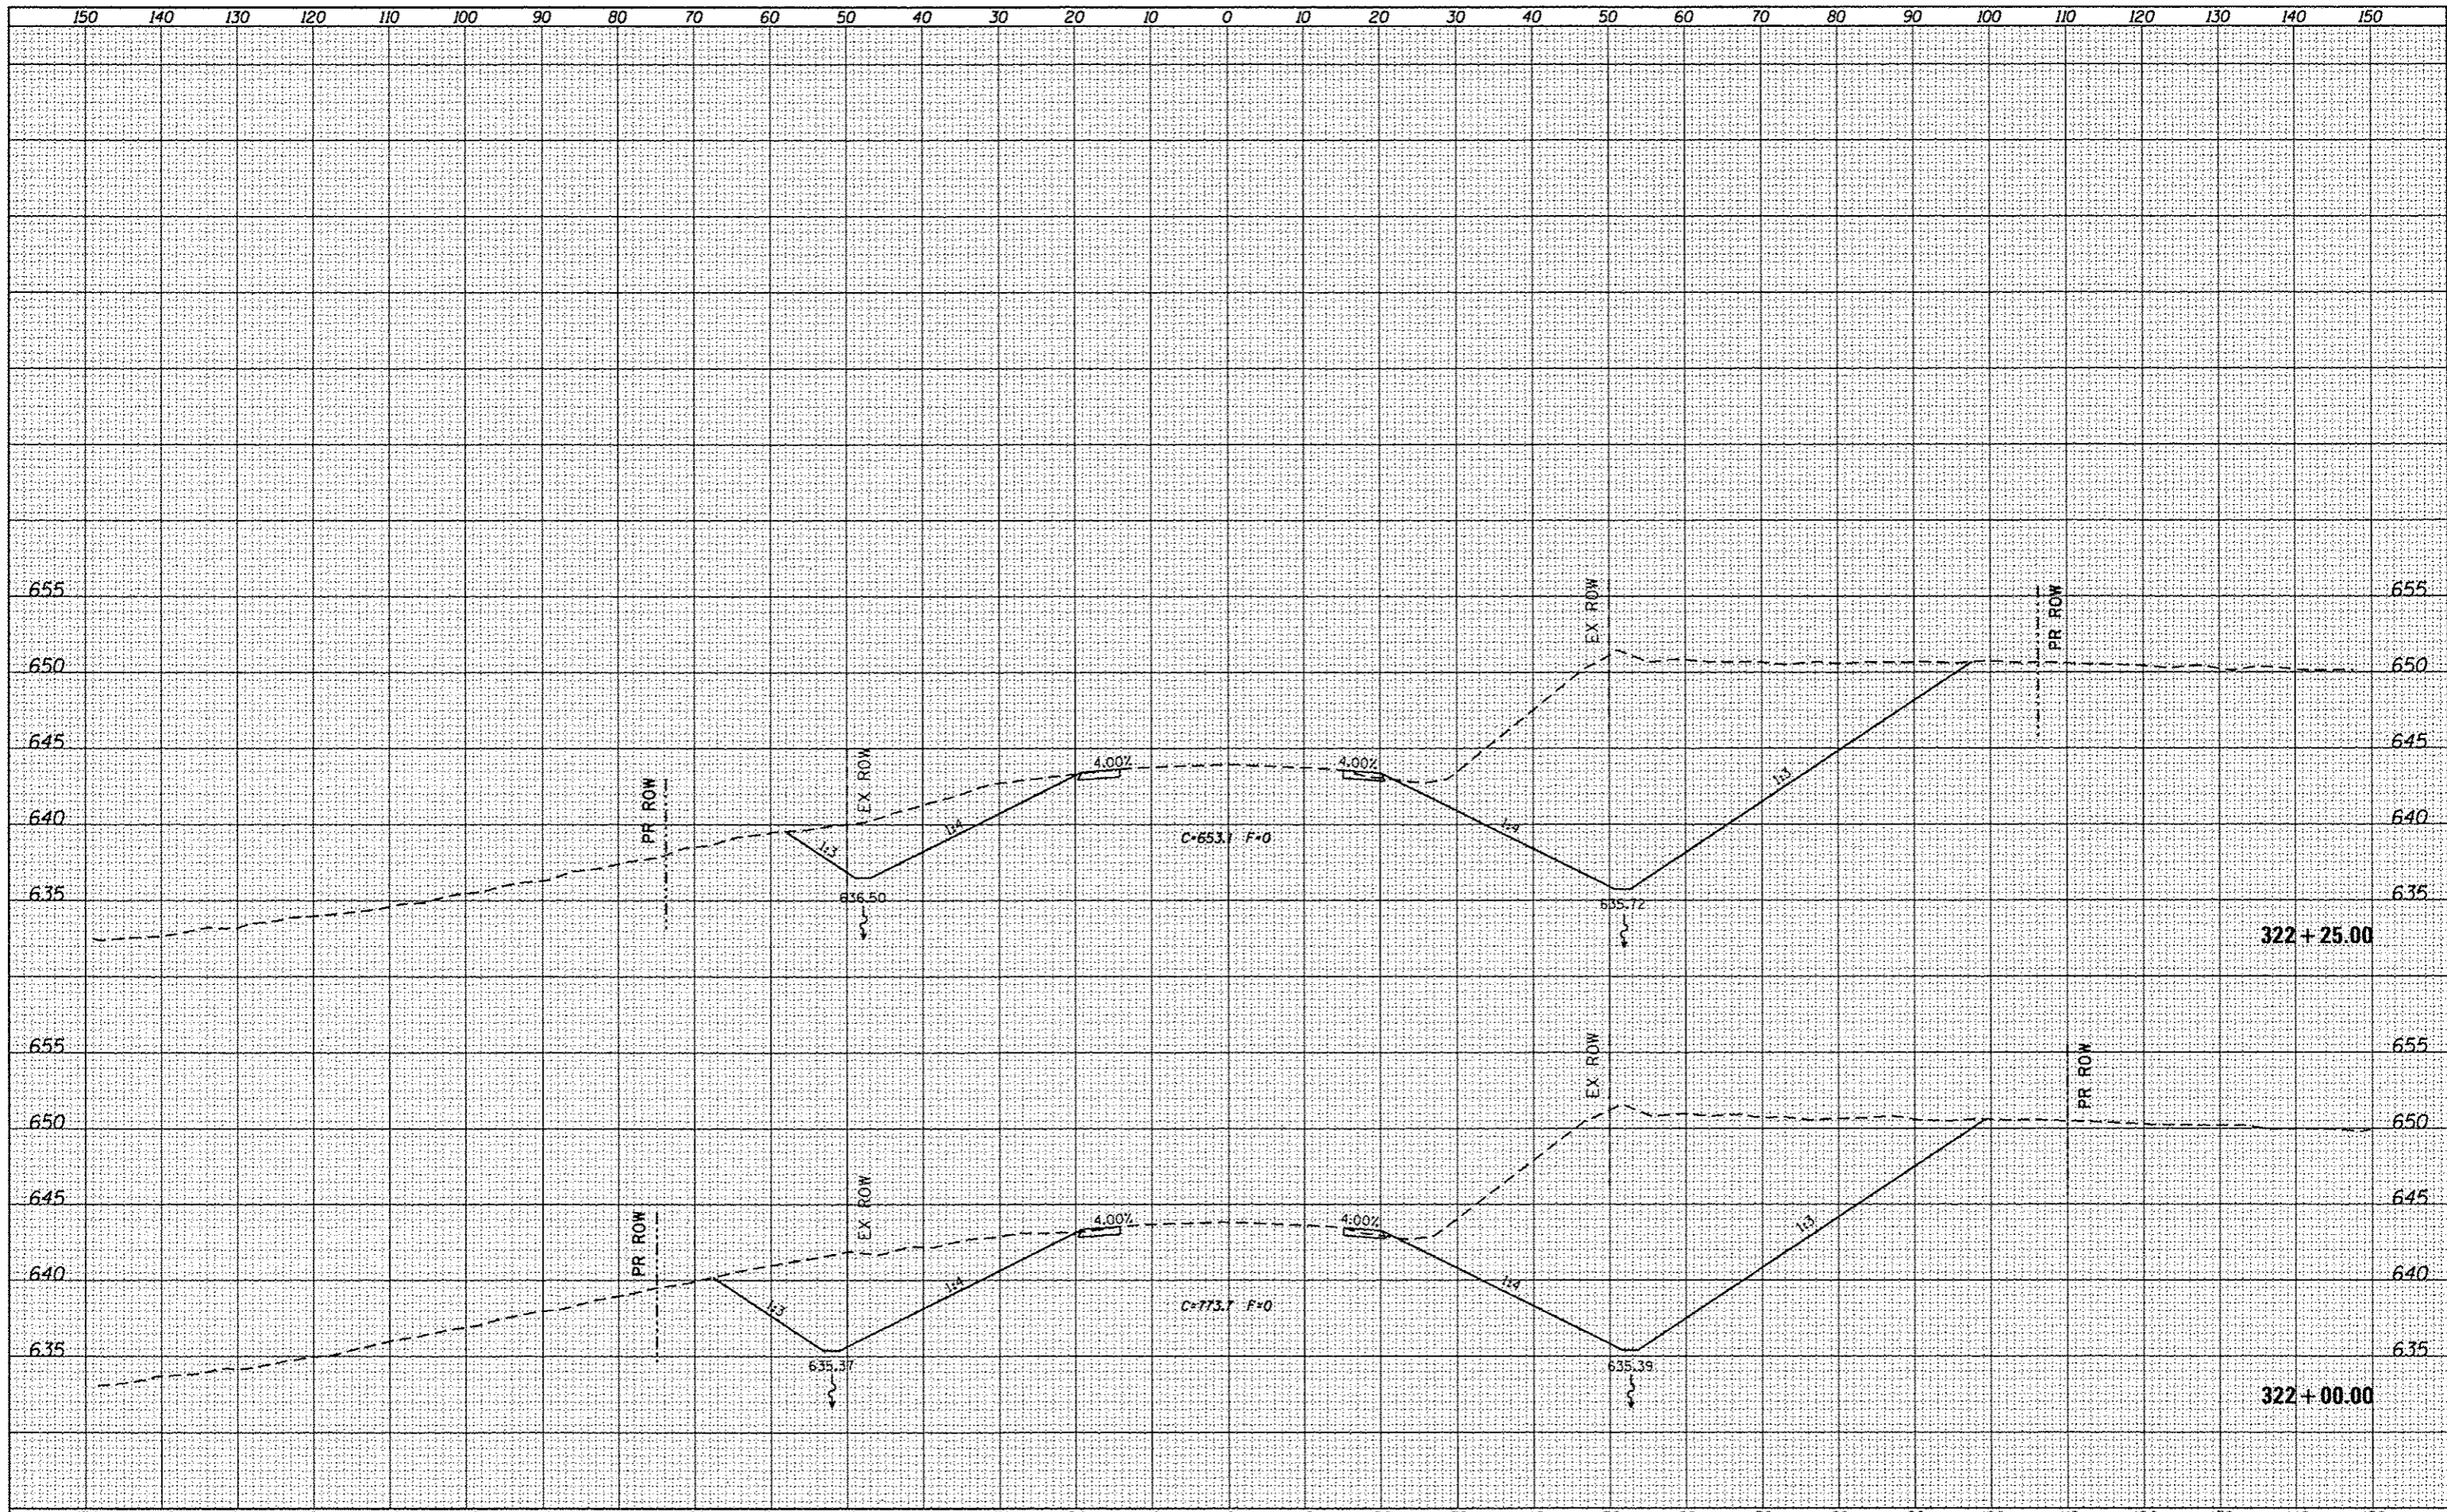

FILE NAME :	USER NAME : cushmanbv	DESIGNED -	REVISED -	<b>STATE OF ILLINOIS</b> <b>DEPARTMENT OF TRANSPORTATION</b>	<b>US 6 X-SECTIONS</b>	F.A.S. RATE:	SECTION	COUNTY	TOTAL SHEETS	SHEET NO.	
c:\pwwork\p\dat\cushmanbv\1016166\02080809-	t-xash\dgn	DRAWN -	REVISED -			226	3T & 3BR-1	HENRY	210	118	
Default	PLOT SCALE : 20.0000' / in.	CHECKED -	REVISED -			CONTRACT NO. 64F25		ILLINOIS FED. AID PROJECT			
	PLOT DATE : Fri Oct 19 11:26:41 2012	DATE -	REVISED -			SCALE:	SHEET	OF	SHEETS	STA. 322+00.00	TO STA. 322+25.00