


FINAL	SURVEYED	DATE
DATE	PLOTTED	
NOTE BOOK	TEMPLATE	
NO.	AREA	CREATED

ORIGINAL	SURVEYED	DATE
DATE	PLOTTED	
NOTE BOOK	TEMPLATE	
NO.	AREA	CREATED

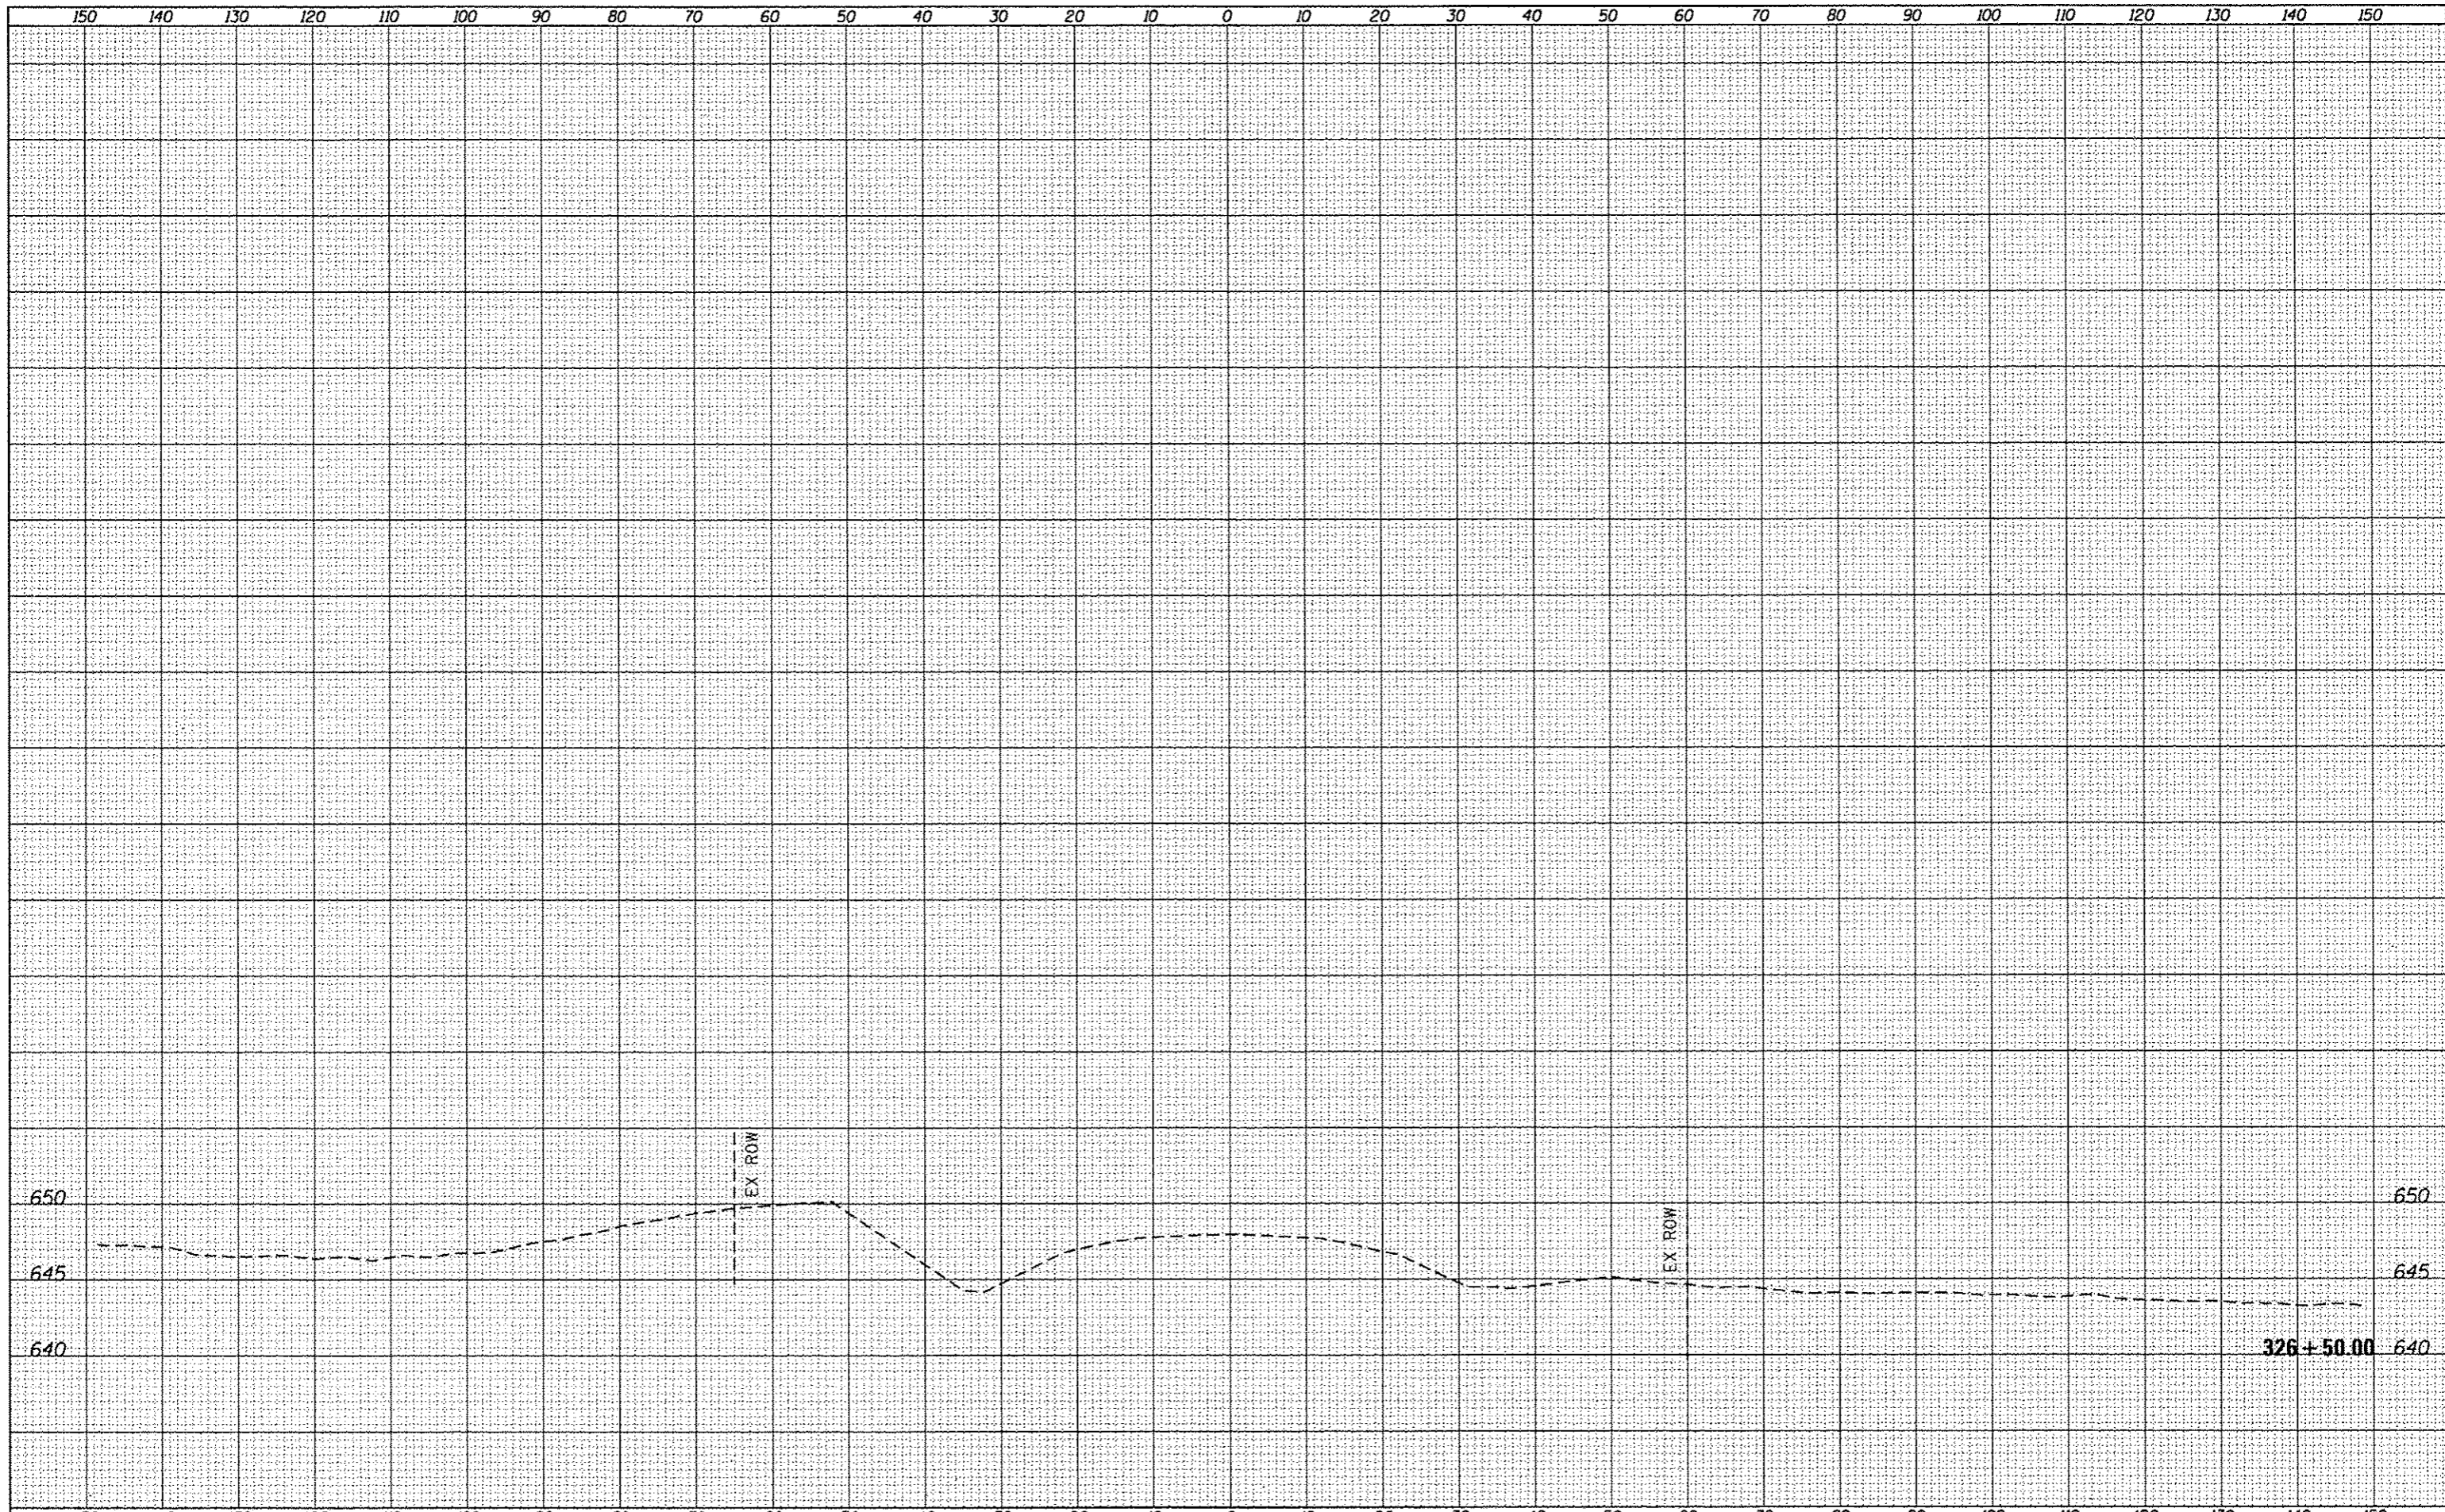

FILE NAME =	USER NAME = cushmanbw	DESIGNED -	REVISIED -	STATE OF ILLINOIS DEPARTMENT OF TRANSPORTATION	US 6 X-SECTIONS	F.A.S. RTE.	SECTION	COUNTY	TOTAL SHEETS	SHEET NO.
c:\pwork\pwork\cushmanbw\08109166\0288889-1-1-1.dgn	DRAWN -	REVISIED -	226			3T & 3BR-1	HENRY	210	125	
Default	PLOT SCALE = 20,0000' / in.	CHECKED -	REVISIED -			CONTRACT NO. 64F25				
	PLOT DATE = Fri Oct 19 11:26:20 2012	DATE -	REVISIED -			ILLINOIS FED. AID PROJECT				
SCALE:						SHEET OF SHEETS		STA. 326+50.00 TO STA. 326+50.00		