


DATE	
BY	
ORIGINAL SURVEY	
PLOTTED	
NOTE BOOK	
AREAS CHECKED	

DATE	
BY	
ORIGINAL SURVEY	
PLOTTED	
NOTE BOOK	
AREAS CHECKED	

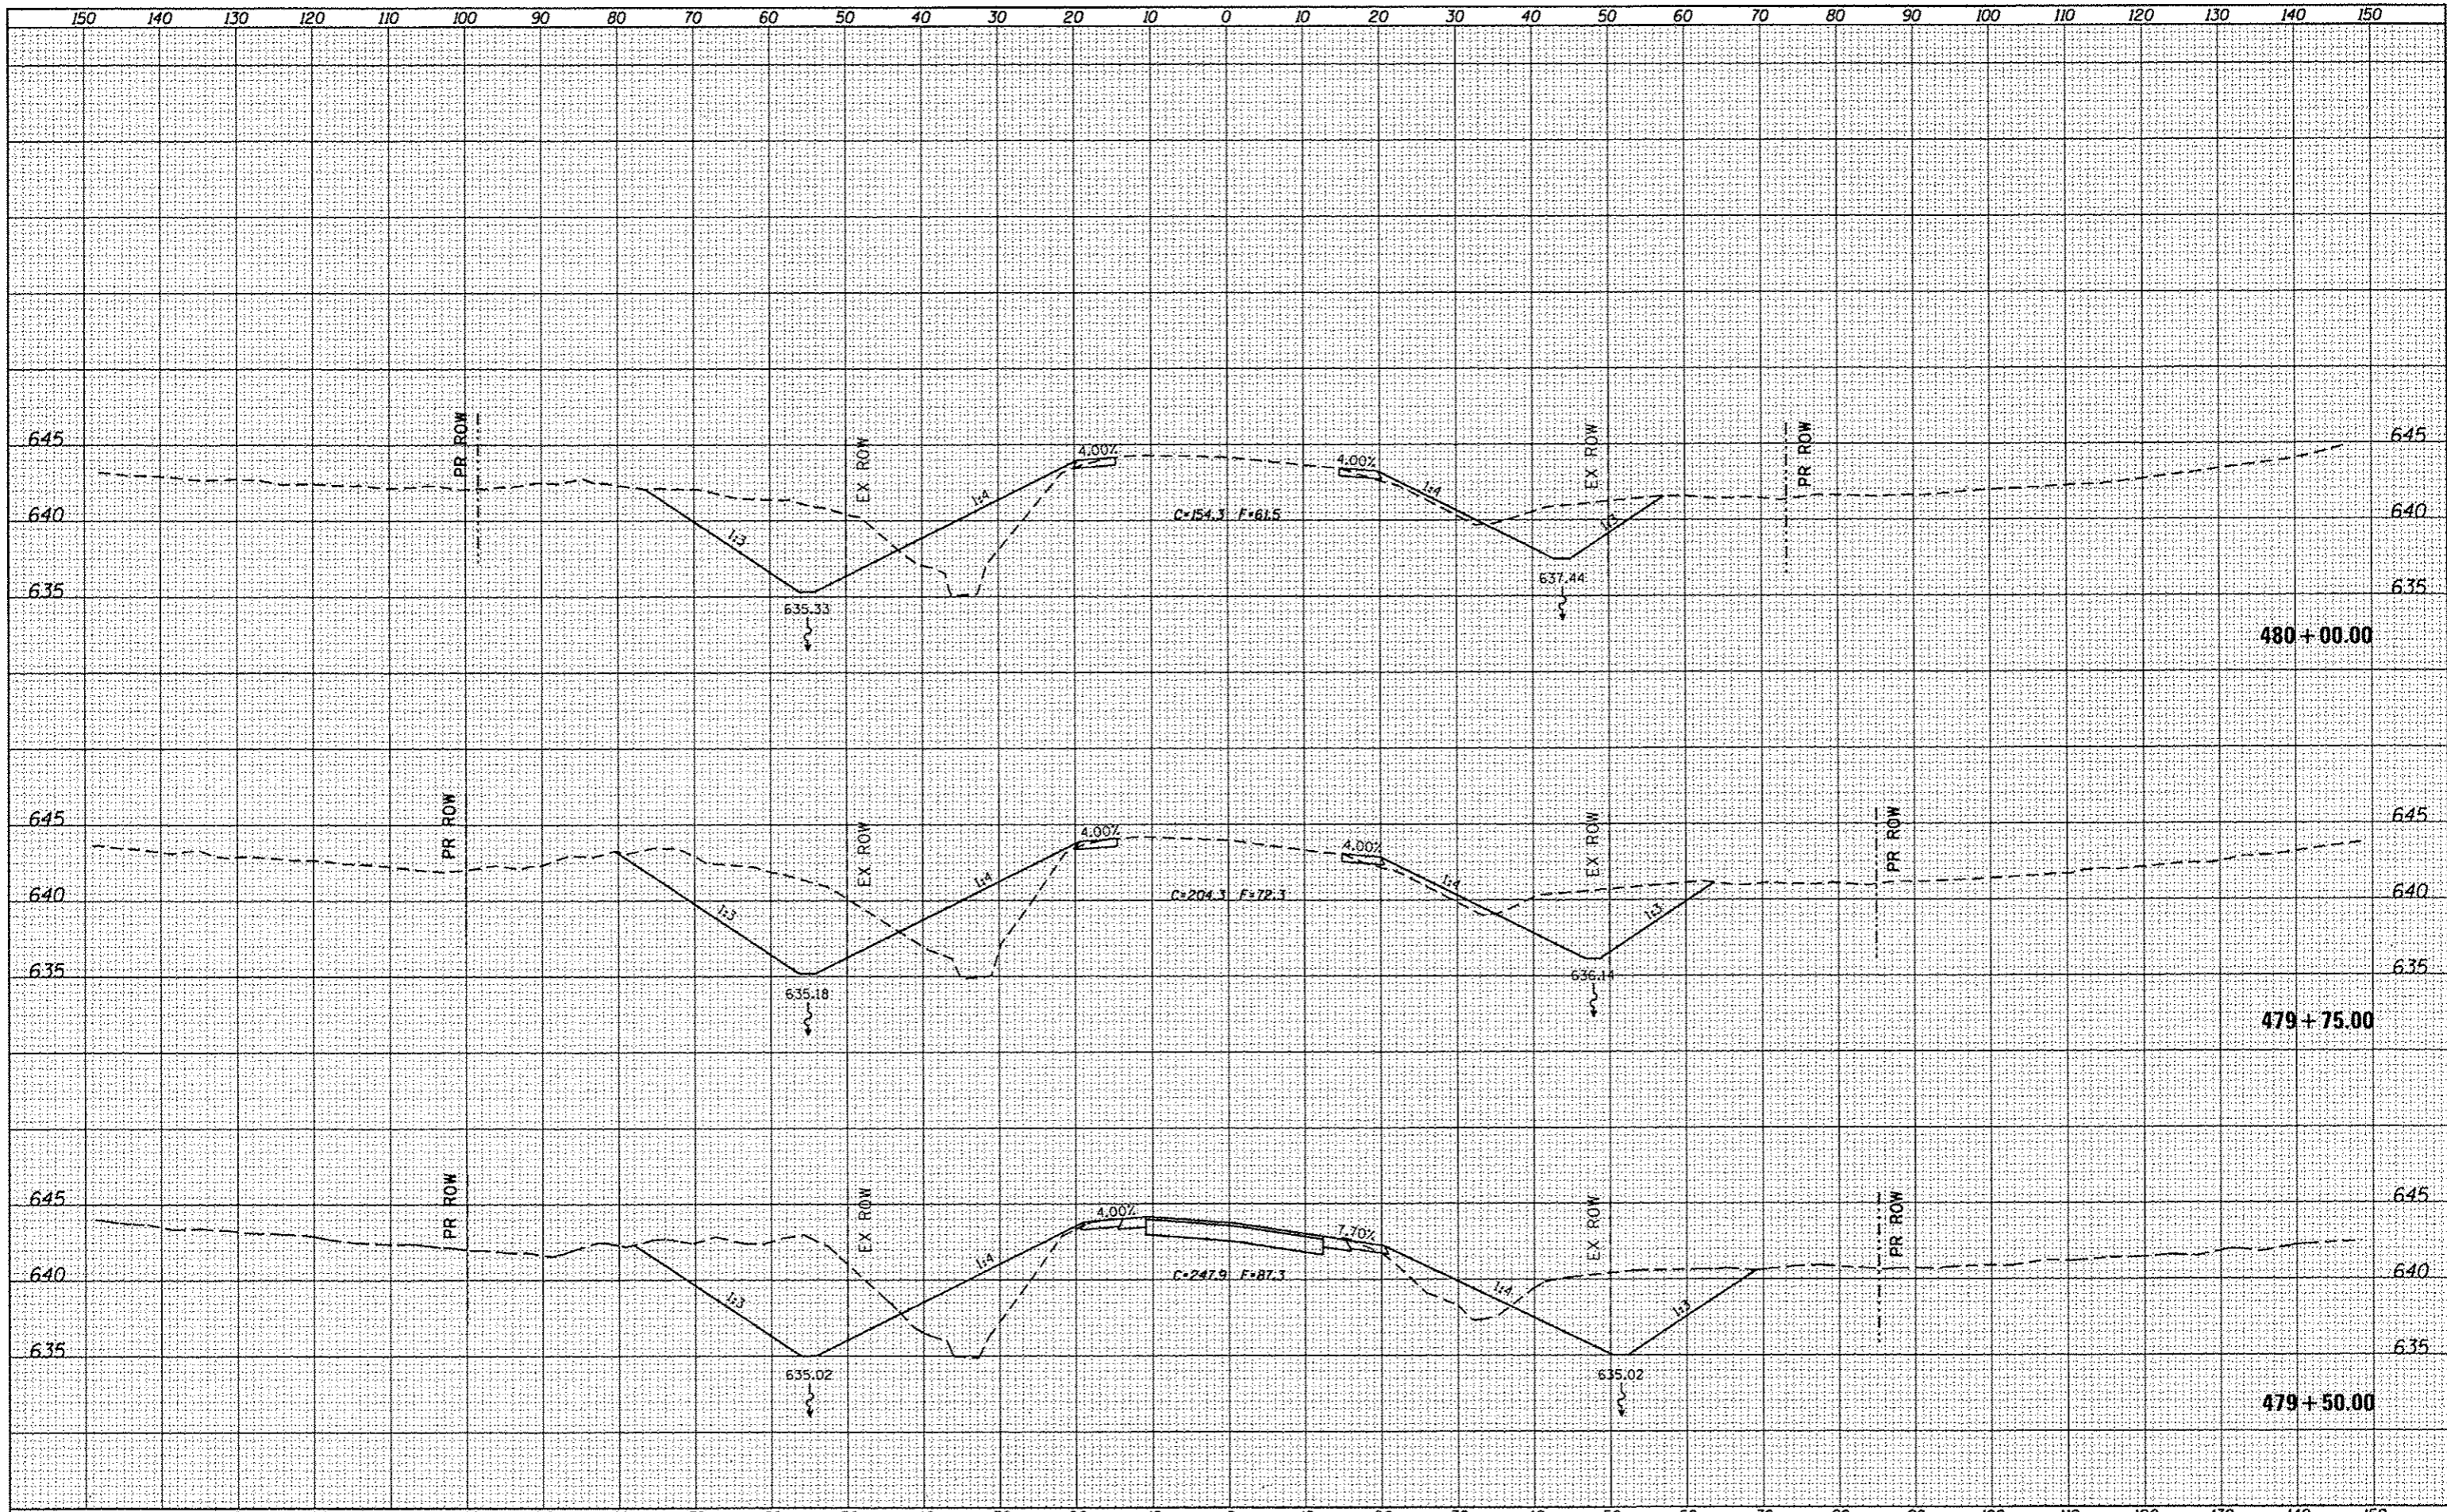

FILE NAME =	USER NAME = cushmanbw	DESIGNED -	REVISED -	<b>STATE OF ILLINOIS</b> <b>DEPARTMENT OF TRANSPORTATION</b>	<b>US 6 X-SECTIONS</b>	F.A.S. RTE.	SECTION	COUNTY	TOTAL SHEETS	SHEET NO.	
Default	Plot Date = 19 Oct 19 11:28:21 2012	DRAWN -	REVISED -			226	3T & 3BR-1	HENRY	210	196	
		CHECKED -	REVISED -			CONTRACT NO. 64F25		ILLINOIS FED. AID PROJECT			
		DATE -	REVISED -			SCALE:	SHEET	OF	SHEETS	STA. 479+50.00	TO STA. 480+00.00