


FINAL SURVEY	SURVEYED	DATE
NOTE BOOK	PLOTTED	
	TEMPLATE	
	AREAS	
	CHECKED	

ORIGINAL SURVEY	SURVEYED	DATE
NOTE BOOK	PLOTTED	
	TEMPLATE	
	AREAS	
	CHECKED	

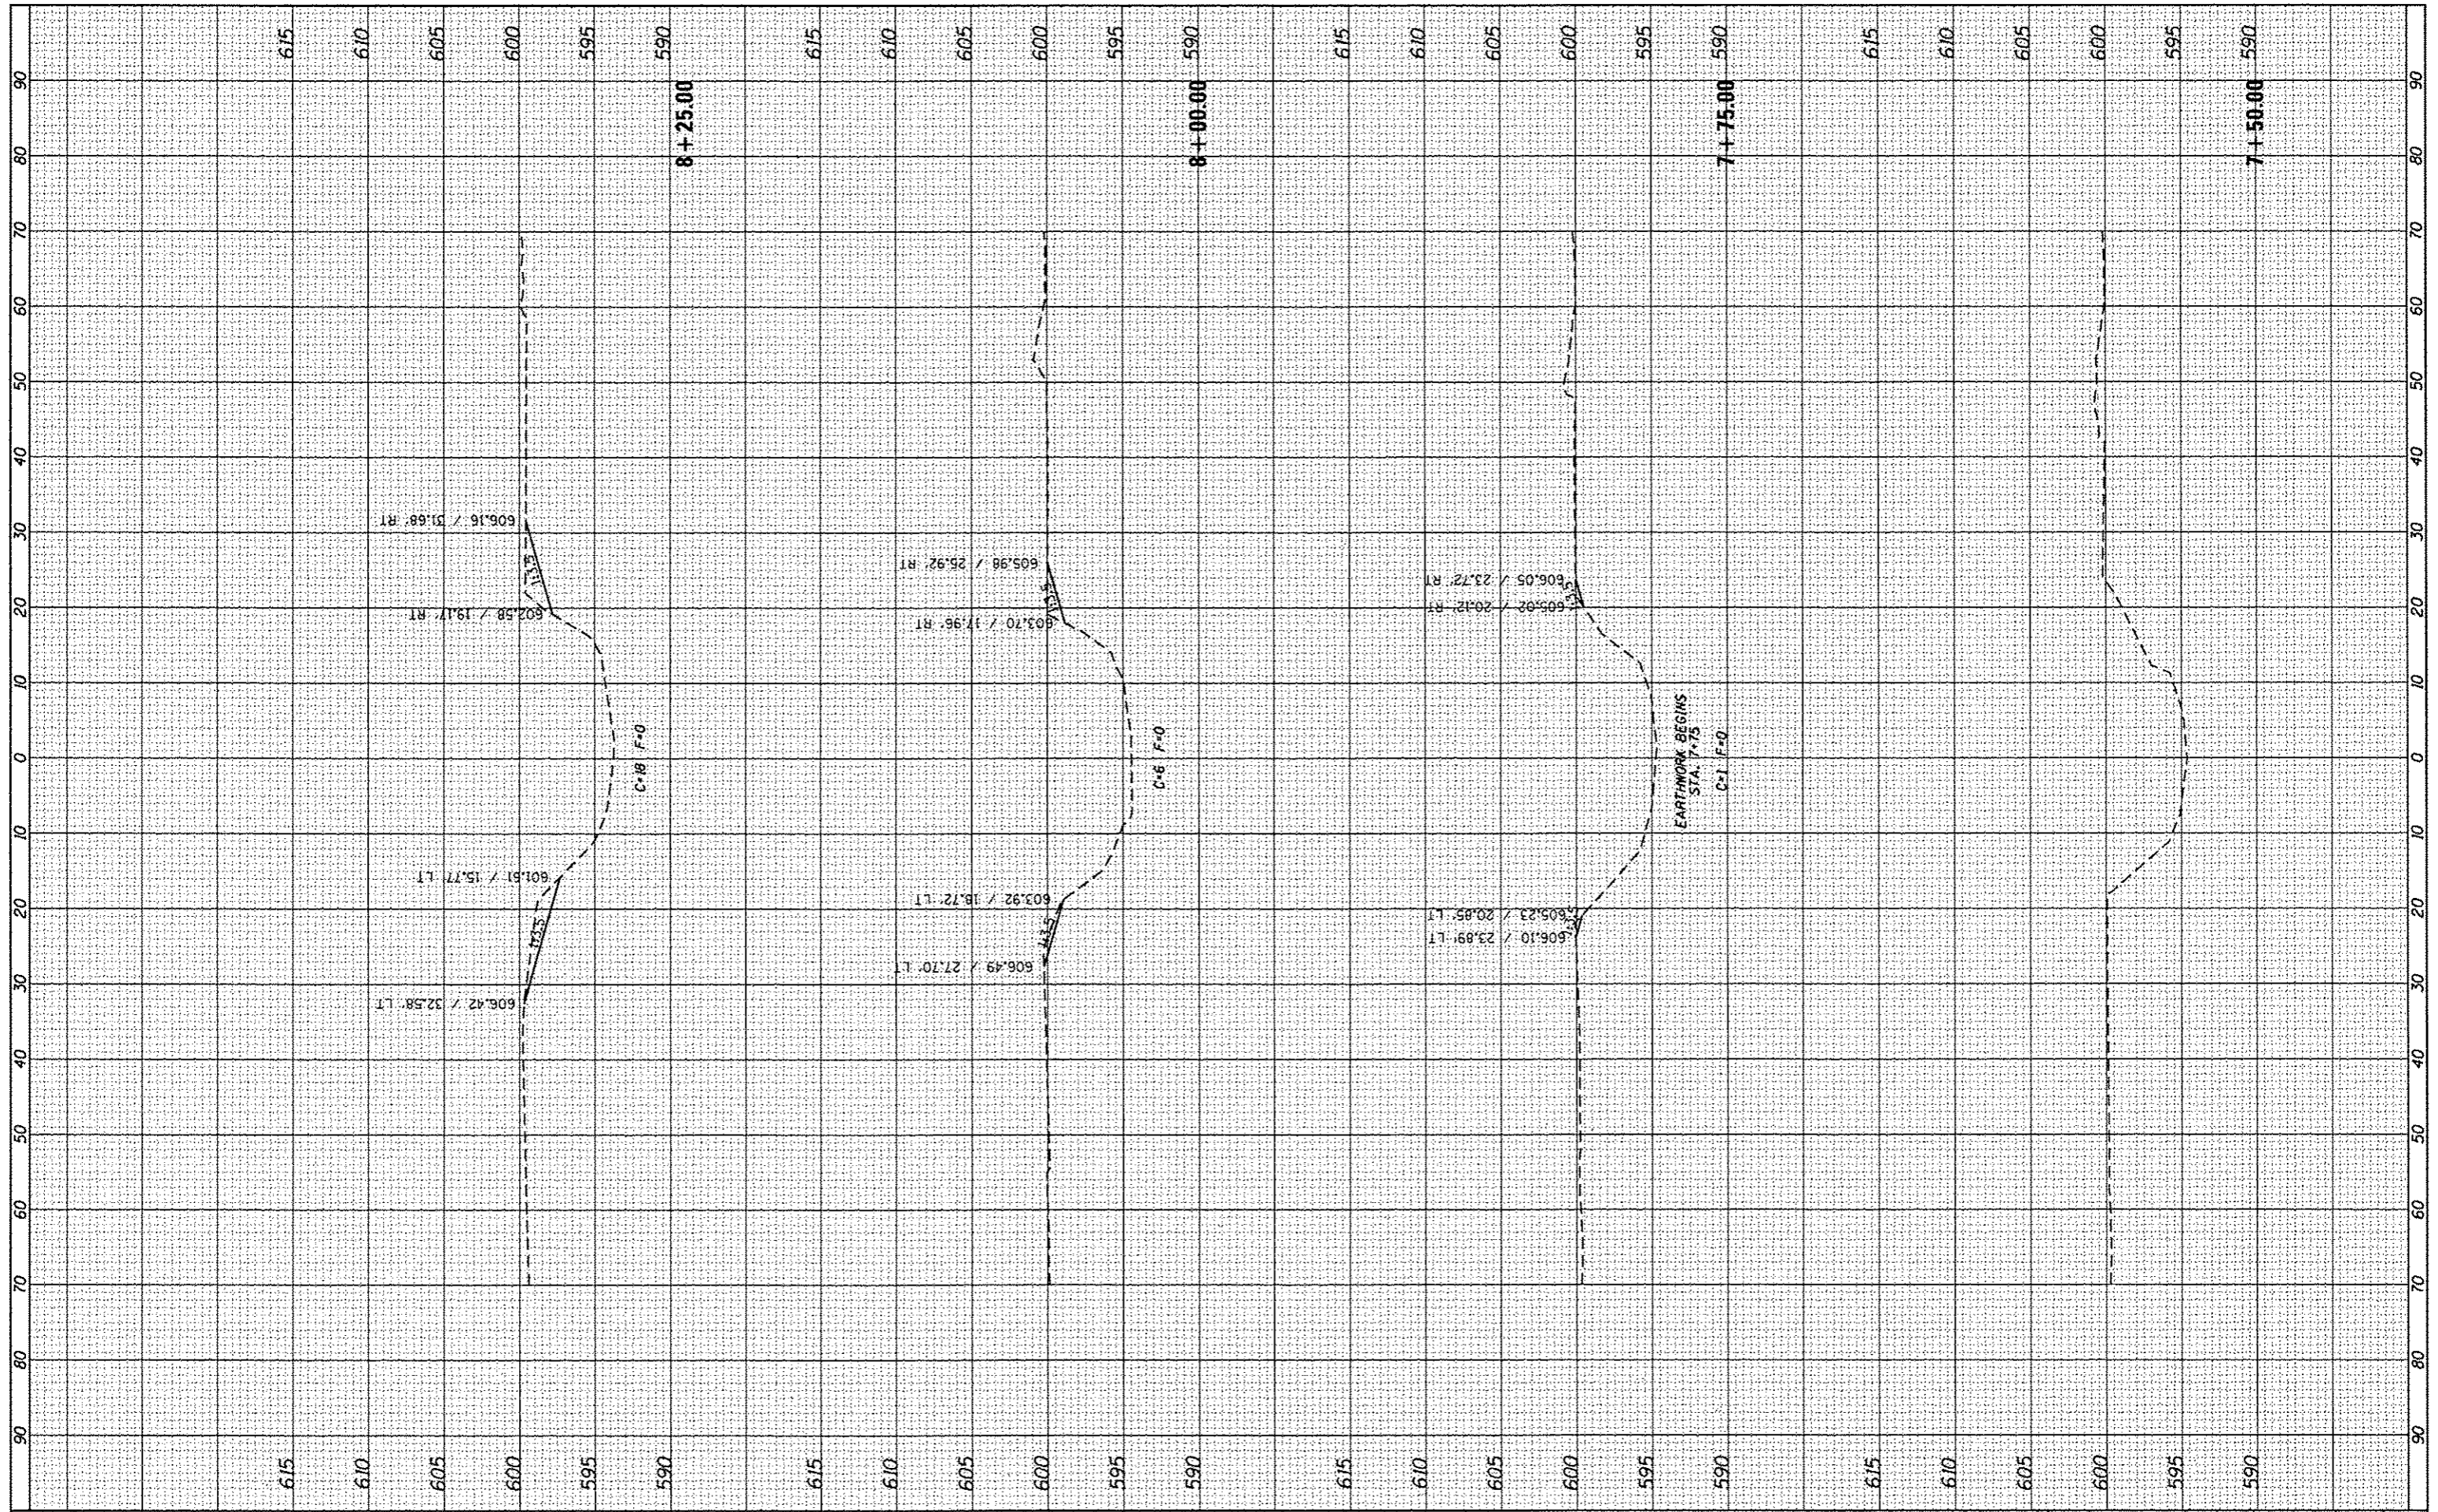

FILE NAME : c:\pwork\pwork\cushmanbu\08169166\0288889- st-xshcrxsh.dgn	USER NAME : cushmanbu	DESIGNED - DRAWN - CHECKED - DATE -	REVISED - REVISED - REVISED - REVISED -	STATE OF ILLINOIS DEPARTMENT OF TRANSPORTATION		MINERAL CREEK X-SECTIONS		F.A.S. RATE: 226	SECTION 3T & 3BR-1	COUNTY HENRY	TOTAL SHEETS 210	SHEET NO. 205
PLOT SCALE = 20.0000' / in.				SCALE: SHEET OF SHEETS STA. 7+50.00 TO STA. 8+25.00		CONTRACT NO. 64F25		ILLINOIS FED. AID PROJECT				
PLOT DATE = Fri Oct 19 11:44:07 2012												