
BETWEEN MEDIAN CROSSOVERS

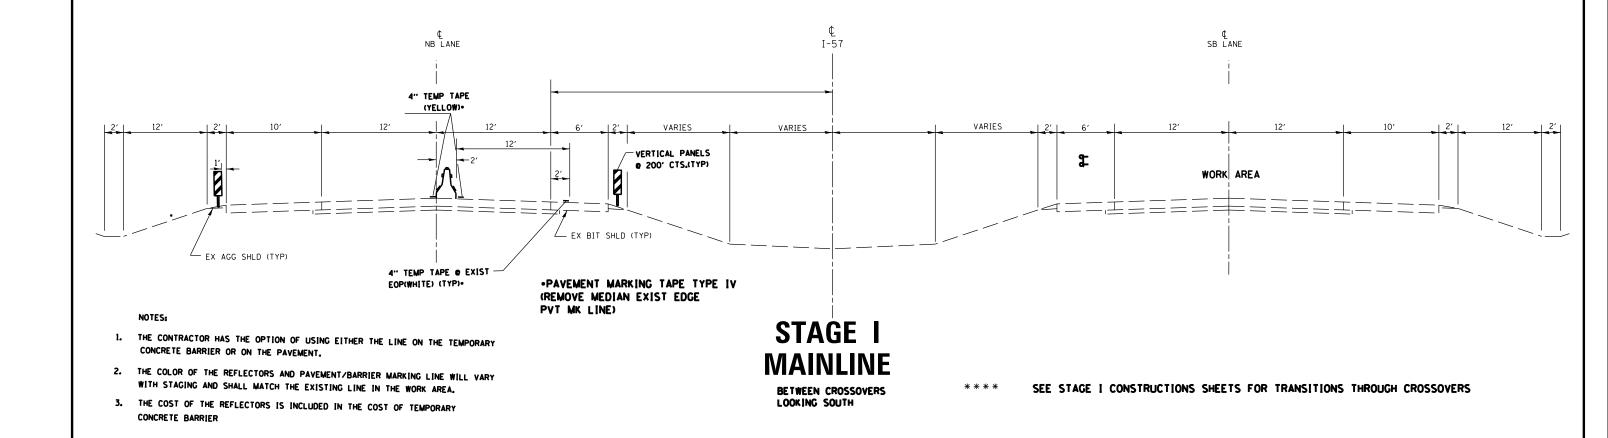

COUNTY TOTAL SHEET NO.

KANKAKEE 183 32 USER NAME = \$USER\$ DESIGNED -REVISED SECTION F.A.I. RTE. SECTION I-57 (140)BR, BR-1 & I(1) STATE OF ILLINOIS STAGE I CONSTRUCTION TYPICAL SECTIONS \$FILEL\$ DRAWN REVISED CHECKED -PLOT SCALE = \$SCALE\$ REVISED **DEPARTMENT OF TRANSPORTATION** CONTRACT NO. 66750 PLOT DATE = \$DATE\$ REVISED SHEET NO. __ OF ___ SHEETS STA. _ _ TO STA. DATE