


NOTE:
SEE HIGHWAY STANDARD 701416 FOR DETAILS NOT SHOWN

← REFER TO TRAFFIC CONTROL AND PROTECTION
STANDARD 701400 (SPECIAL)

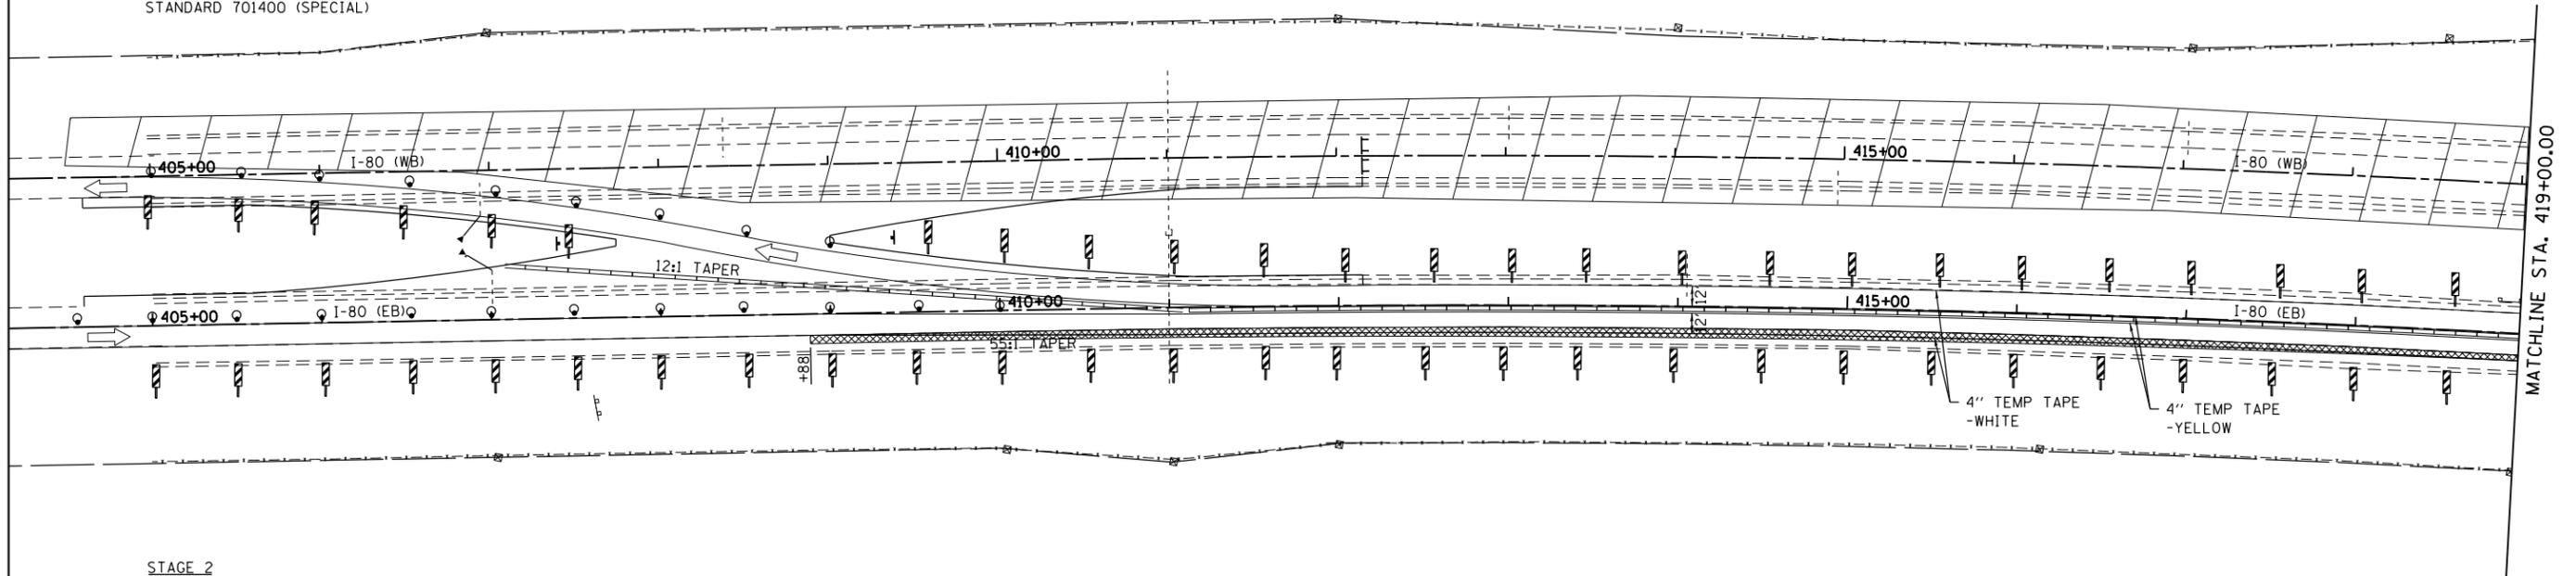


STAGE 2

1. RELOCATE THE TEMPORARY CONCRETE BARRIERS TO THE STAGE 2 LOCATIONS AND SWITCH TRAFFIC TO THE EASTBOUND LANES UTILIZING THE CROSSOVERS AND TRAFFIC CONTROL AND PROTECTION STANDARDS 701400 (SPECIAL) AND 701416.
2. FILL VOIDS UNDER LAND BRIDGE SLABS IN THE WB LANES AS NOTED IN THE PLANS.
3. REMOVE S.N. 006-0012 AND CONSTRUCT S.N. 006-0185. CONSTRUCT THE PROFILE ADJUSTMENT IN THE WESTBOUND LANES AND REDRESS THE SIDE SLOPES AS NEEDED FROM STA. 424+10 TO STA. 435+60. INSTALL THE GUARDRAIL END TREATMENTS IN EACH QUADRANT AND THE NEW GUARDRAIL ON BOTH SIDES OF THE BRIDGE AS SHOWN. REMOVE THE TYPE 1 TERMINAL GUARDRAIL SECTION IN THE SW QUADRANT OF WB DEVIL'S SLOUGH AND INSTALL A TYPE 2 TRAFFIC BARRIER TERMINAL AS SHOWN.
4. MILL AND OVERLAY THE WESTBOUND LANES FROM STA. 409+00 TO STA. 422+29 AND STA. 435+60 TO STA. 440+00.
5. INSTALL THE SHOULDER RUMBLE STRIPS ON THE OUTSIDE SHOULDER WB LANES FROM STA. 409+02 TO STA. 422+30, STA. 424+10 TO STA. 424+57, AND STA. 427+39 TO STA. 440+44. INSTALL THE WB INSIDE SHOULDER RUMBLE STRIPS FROM 424+10 TO STA. 424+80 AND STA. 427+64 TO STA. 435+60.
6. INSTALL THE PERMANENT PAVEMENT MARKINGS AND RAISED REFLECTIVE MARKERS IN THE WB LANES FROM STA. 409+00 TO STA. 440+00.

LEGEND

- WORK AREA
- PAVEMENT REMOVAL
- DRUM WITH STEADY BURNING MONODIRECTIONAL LIGHT
- TYPE II BARRICADE WITH STEADY BURN MONODIRECTIONAL LIGHT
- VERTICAL PANEL
- TEMPORARY CONCRETE BARRIER
- TYPE III BARRICADES WITH TWO STEADY BURNING LIGHTS
- DIRECTION OF TRAFFIC

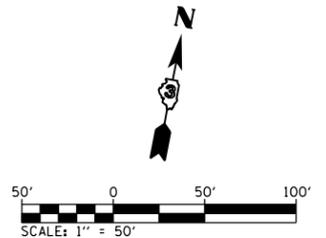

FILE NAME = D366998-sht-staging.dgn	USER NAME = brianheil	DESIGNED -	REVISED -
	PLOT TIME = 7:18:32 PM	DRAWN -	REVISED -
	PLOT SCALE = 100.0000' / in.	CHECKED -	REVISED -
	PLOT DATE = 7/30/2013	DATE -	REVISED -

**STATE OF ILLINOIS
DEPARTMENT OF TRANSPORTATION**

**SUGGESTED STAGE CONSTRUCTION
STAGE 2**

SCALE: 1"=50' SHEET 6 OF 11 SHEETS STA. 405+00.00 TO STA. 419+00.00

F.A.I. RTE.	SECTION	COUNTY	TOTAL SHEETS	SHEET NO.
80	(06-2) BR-3,4	BUREAU	133	33
CONTRACT NO. 66998				
ILLINOIS FED. AID PROJECT				