


NOTE:
SEE HIGHWAY STANDARD 701416 FOR DETAILS NOT SHOWN

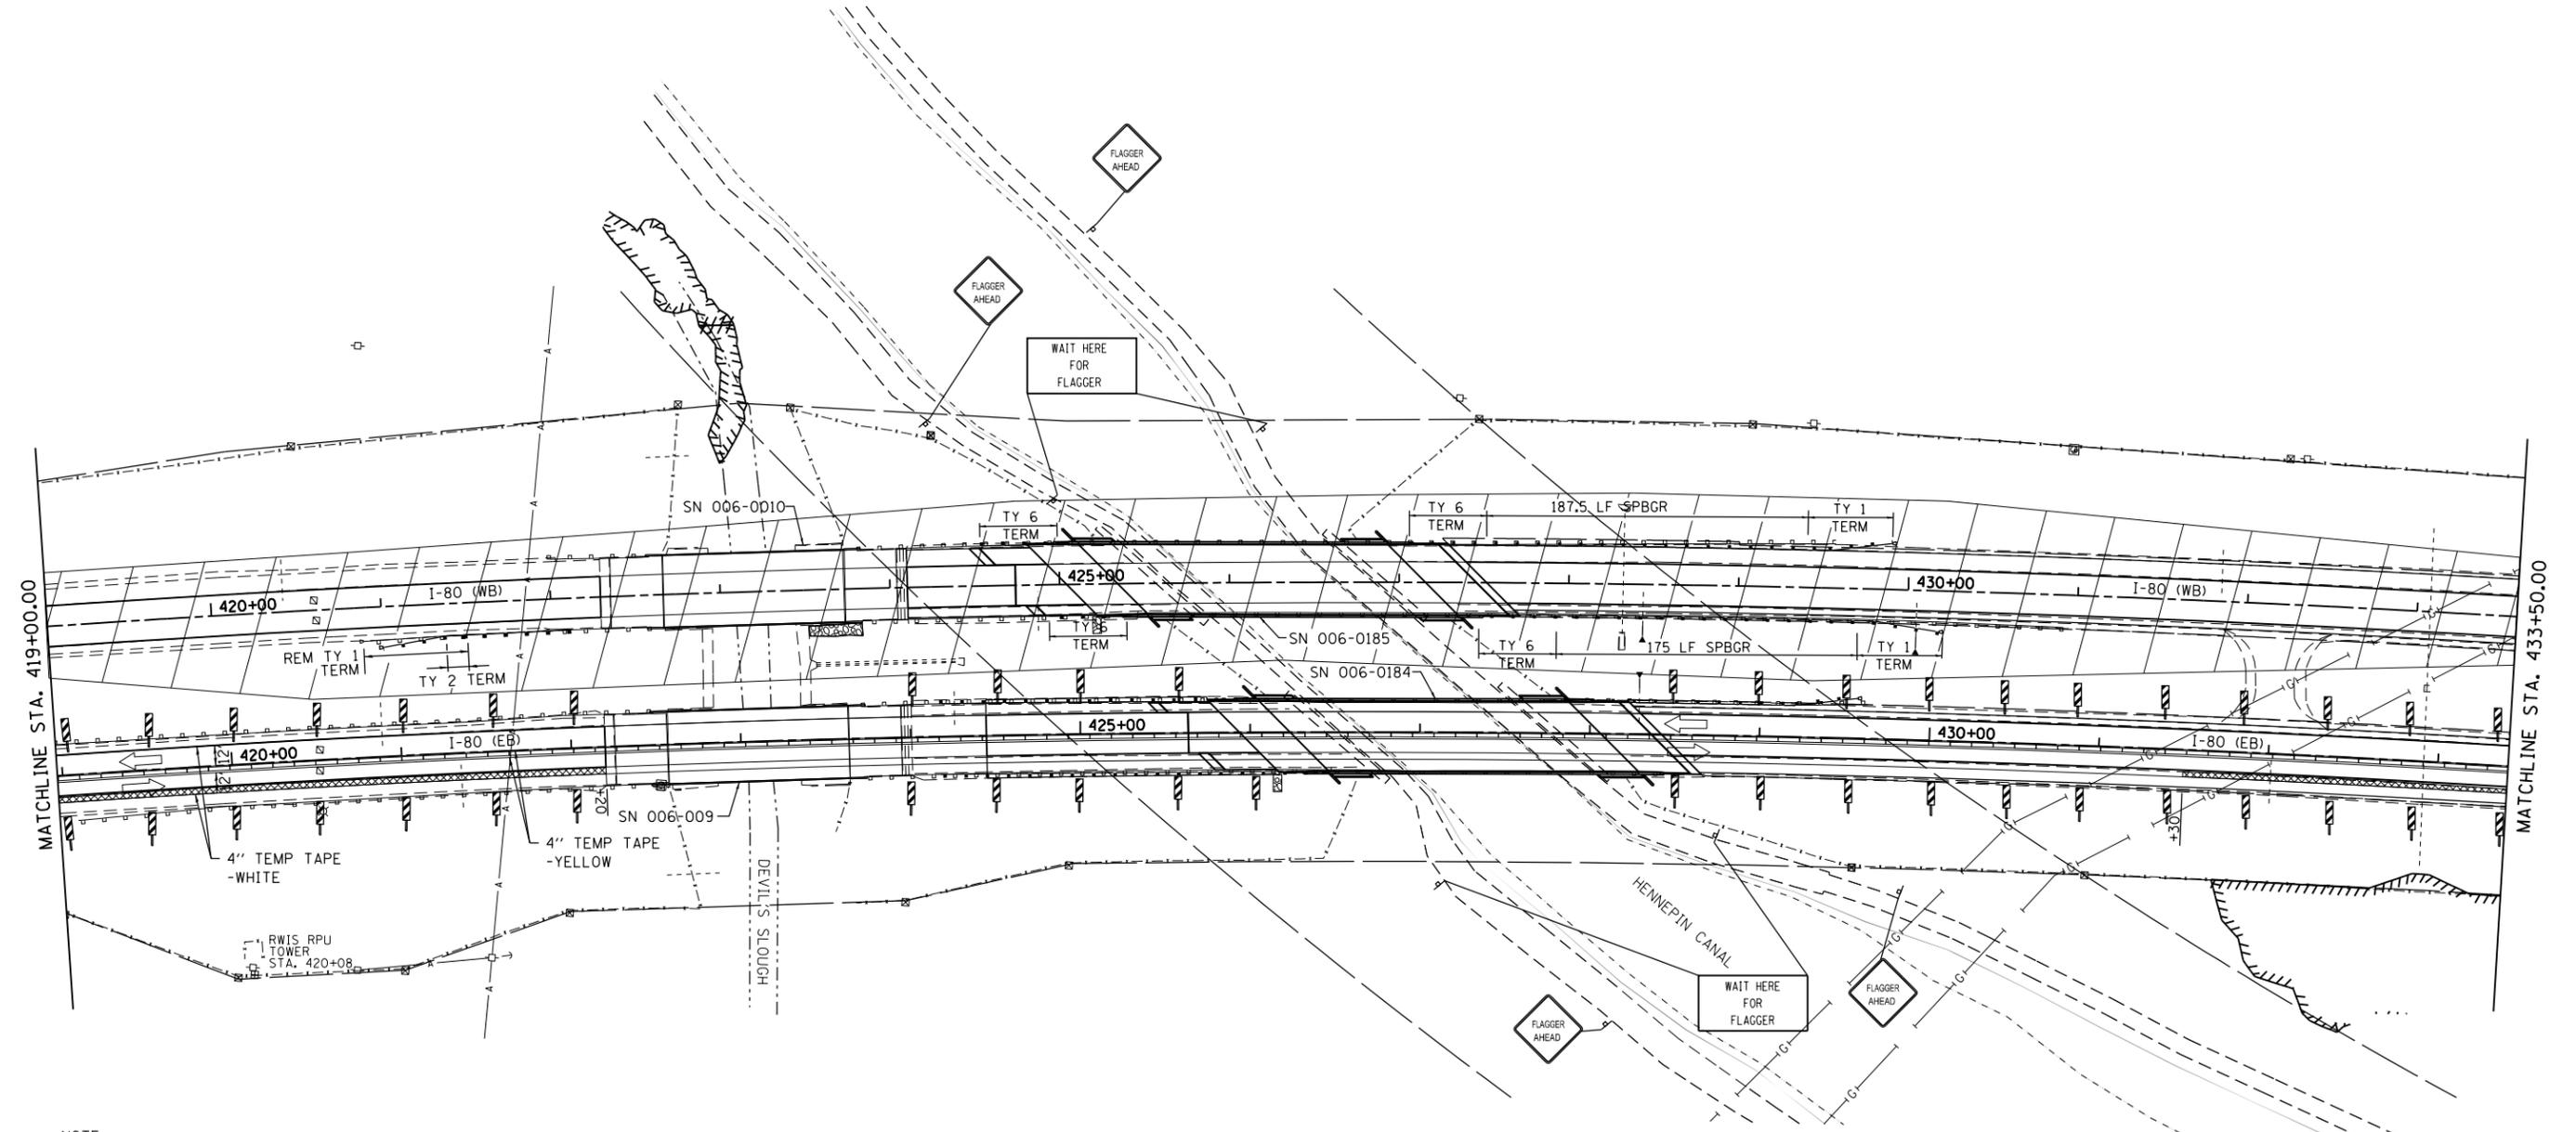

NOTE:


1. CONTRACTOR SHALL PROVIDE REQUIRED CANAL CLEARANCES AS DESCRIBED IN PLAN GENERAL NOTES. A FLAGGER SHALL BE PROVIDED FOR THE MULTI USE PATH AND EQUESTRIAN TRAIL (UNLESS THE TRAIL IS CLOSED) DURING DAYLIGHT WORK HOURS FOR THE FOLLOWING WORK ACTIVITIES OR AS DIRECTED BY THE ENGINEER:

- EXISTING BRIDGE DEMOLITION OVER AND ADJACENT TO THE PATH
- DRIVING PILES ADJACENT TO THE PATH
- SETTING GIRDERS OVER THE PATH
- ERECTING OR DISMANTLING FORMWORK OVER THE PATH
- POURING CONCRETE OVER THE PATH

THE FLAGGER SIGNS SHALL BE COVERED OR REMOVED WHEN THEY CONFLICT WITH CURRENT REQUIREMENTS. THE COST OF THE FLAGGER AND SIGNS AS DETAILED ON THIS SHEET SHALL BE INCLUDED IN THE COST OF TRAFFIC CONTROL AND PROTECTION (SPECIAL)

LEGEND

-  WORK AREA
-  PAVEMENT REMOVAL
-  DRUM WITH STEADY BURNING MONODIRECTIONAL LIGHT
-  TYPE II BARRICADE WITH STEADY BURN MONODIRECTIONAL LIGHT
-  VERTICAL PANEL
-  TEMPORARY CONCRETE BARRIER
-  TYPE III BARRICADES WITH TWO STEADY BURNING LIGHTS
-  DIRECTION OF TRAFFIC

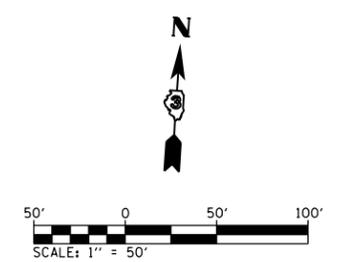

FILE NAME = D366998-sh1-staging.dgn	USER NAME = brianheil	DESIGNED -	REVISED -
	PLOT TIME = 7:18:32 PM	DRAWN -	REVISED -
	PLOT SCALE = 100.0000' / in.	CHECKED -	REVISED -
	PLOT DATE = 7/30/2013	DATE -	REVISED -

**STATE OF ILLINOIS
DEPARTMENT OF TRANSPORTATION**

**SUGGESTED STAGE CONSTRUCTION
STAGE 2**

SCALE: 1"=50' SHEET 7 OF 11 SHEETS STA. 419+00.00 TO STA. 433+50.00

F.A.I. RTE.	SECTION	COUNTY	TOTAL SHEETS	SHEET NO.
80	(06-2) BR-3,4	BUREAU	133	34
CONTRACT NO. 66998				
ILLINOIS FED. AID PROJECT				