



WESTBOUND

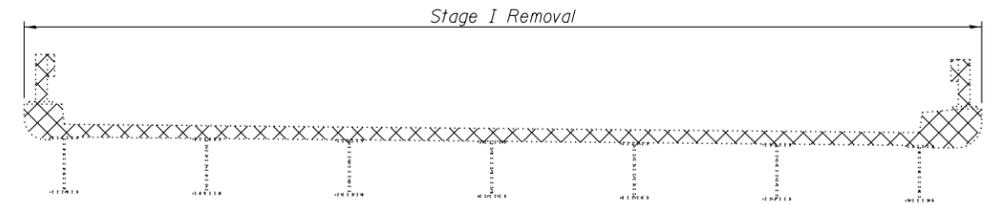


EASTBOUND

**STAGE I REMOVAL & TRAFFIC STAGING**

(Looking East)

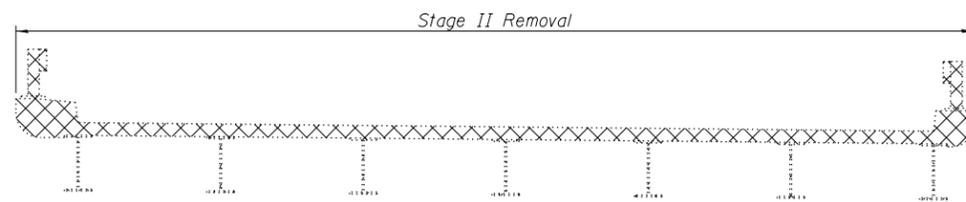


WESTBOUND

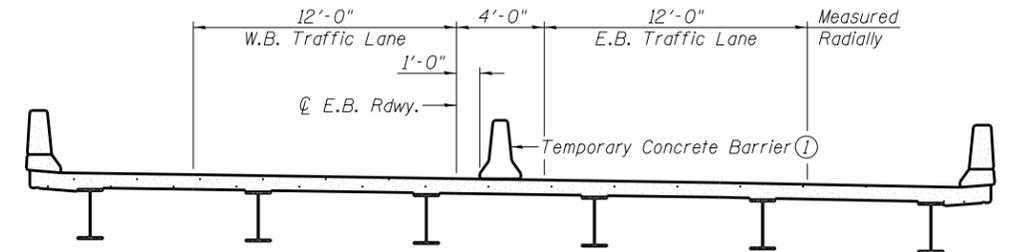

EASTBOUND

**STAGE II REMOVAL & TRAFFIC STAGING**

(Looking East)

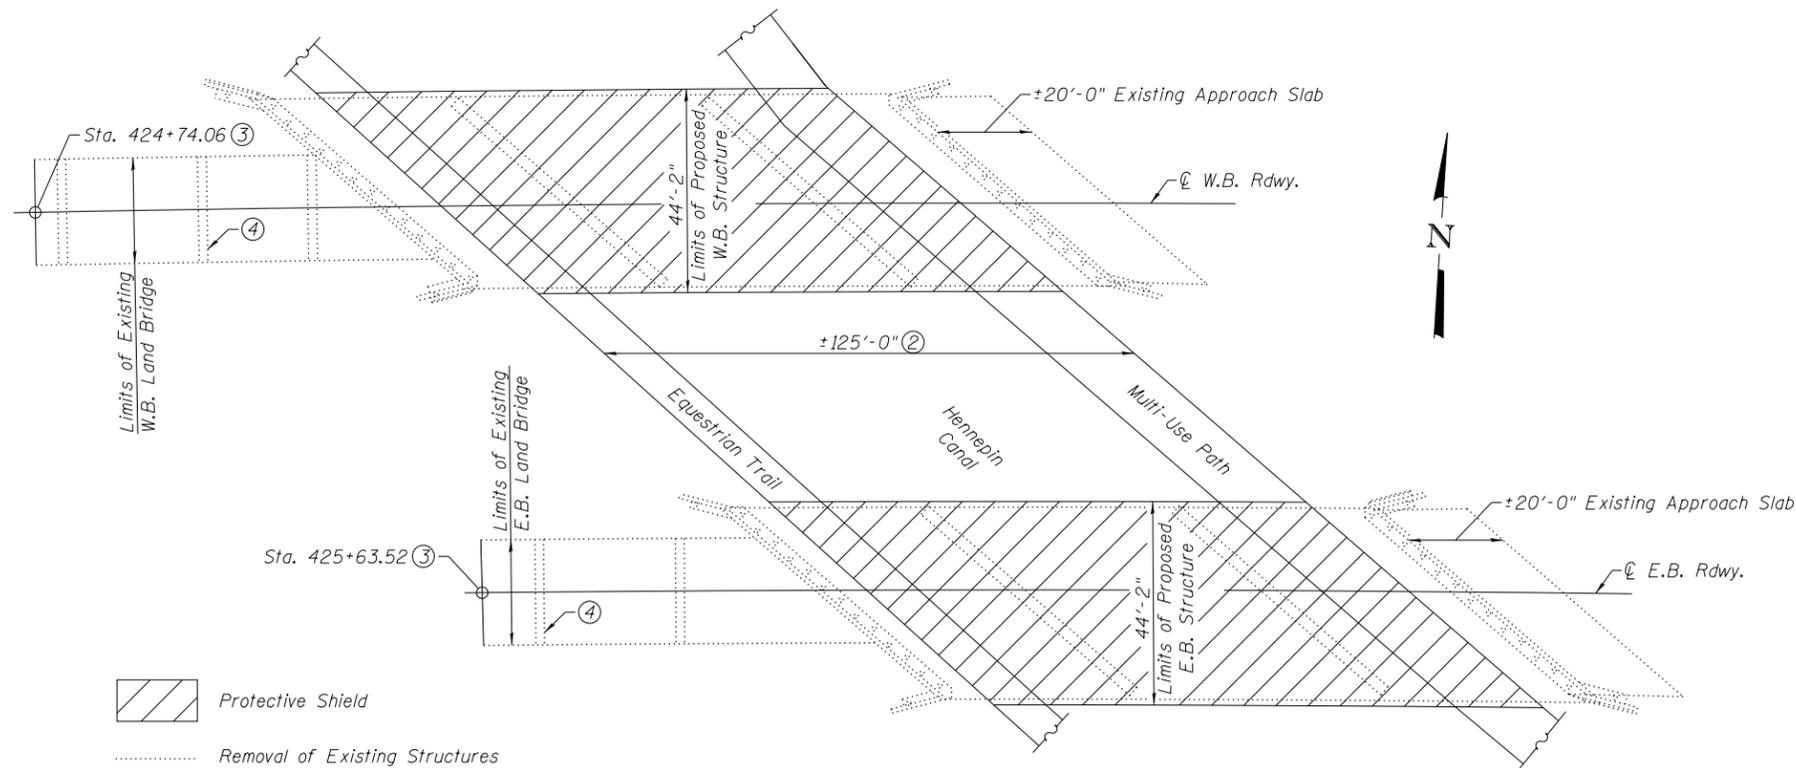

**REMOVAL & PROTECTIVE SHIELD DETAIL**

Notes:

- ① For quantity of Temporary Concrete Barrier and related traffic control, see Roadway Plans.
- ② Limits of Protective Shield shown are approximate. The Protective Shield shall extend out to out of Equestrian Trail and Multi-use Path. For additional requirements, see Special Provisions.
- ③ Location of full depth saw cut. For exact dimensions of saw cut line, see connector pavement details in Roadway Plans. For additional requirements, see Special Provisions.
- ④ Approximate location of land bridge pile supported bent, typ.
- ⑤ For additional construction requirements, see Commitments in Roadway Plans.

Protective Shield  
 Removal of Existing Structures

USER NAME =	DESIGNED - JAD	REVISED -
	CHECKED - SUN	REVISED -
PLOT SCALE =	DRAWN - JAD	REVISED -
PLOT DATE =	CHECKED - SUN	REVISED -

F.A.I. RTE.	SECTION	COUNTY	TOTAL SHEETS	SHEET NO.
80	106-21BR-3,4	BUREAU	133	48
CONTRACT NO. 66998				