


SECTION A-A

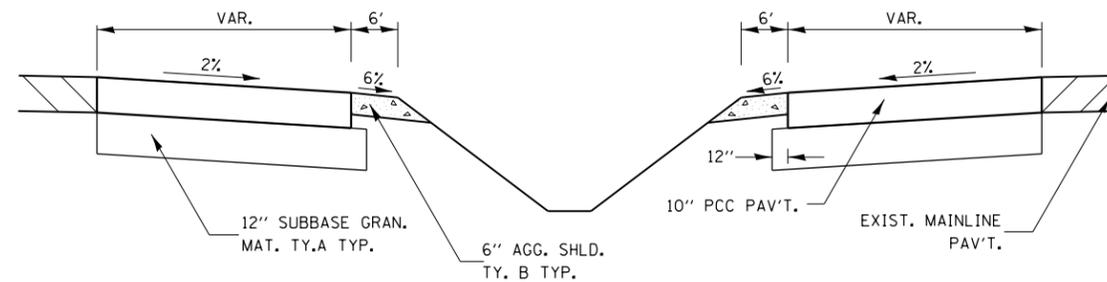

TYPICAL SECTION

GENERAL NOTES:

CONSTRUCTION OF MEDIAN CROSSOVER SHALL CONFORM TO THE REQUIREMENTS OF CURRENT STANDARD SPECIFICATIONS.

PRICE BID FOR CONTRACT ITEMS SHALL BE CONSIDERED FULL COMPENSATION FOR FURNISHING ALL NECESSARY MATERIALS AND LABOR TO CONSTRUCT THE MEDIAN CROSSOVER AS DETAILED.


ALL LONGITUDINAL JOINTS SHALL BE A MAXIMUM OF 14'. ALL JOINTS SHALL BE SEALED.

TRAFFIC CONTROL STANDARD 701416 IS TO BE USED WITH THIS DETAIL.


TABLE OF OFFSETS AND DROPS											
DISTANCE FROM LOCATION STATION	0	63.17'	75'	100'	125'	150'	175'	200'	225'	250'	277.49'
OFFSETS FROM INSIDE EDGE OF PAVEMENT	32'	30'	27.86'	23.67'	19.93'	16.64'	13.80'	11.40'	9.44'	7'	6'
DROP FROM INSIDE EDGE OF PAVEMENT	.64'	.60'	.56'	.47'	.40'	.33'	.28'	.23'	.19'	.16'	.24'

ⓑ

ⓒ

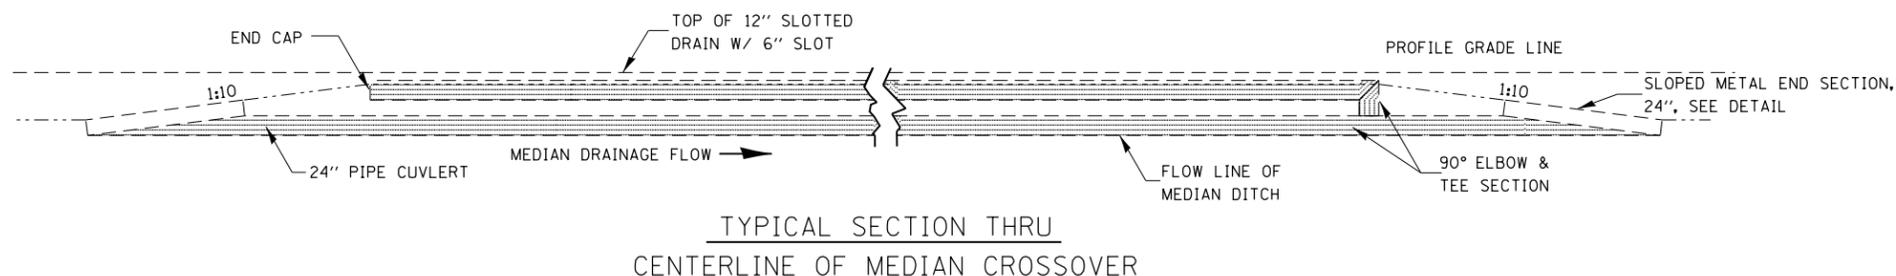

TYPICAL SECTION THRU CENTERLINE OF MEDIAN CROSSOVER

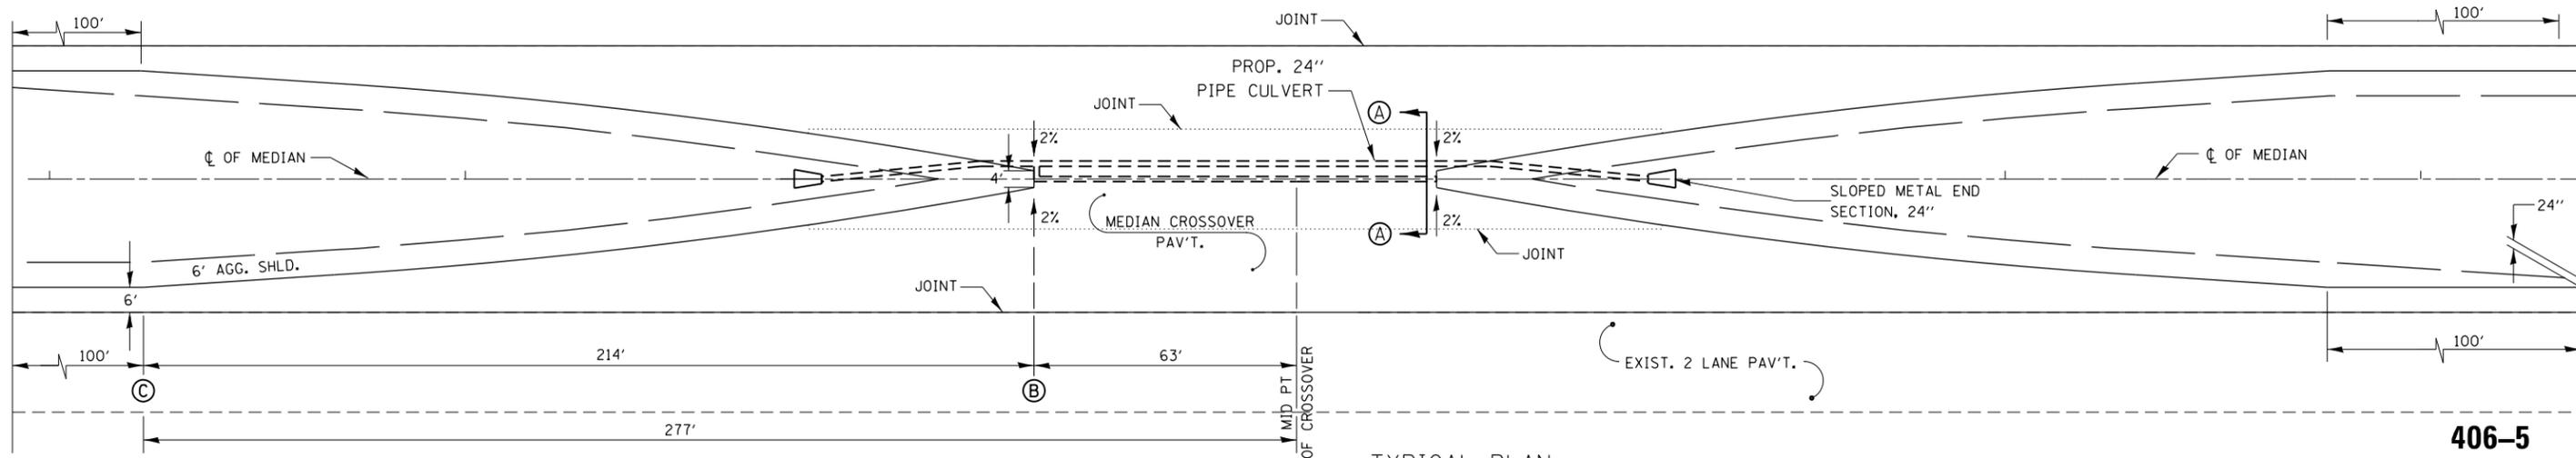

TYPICAL PLAN

1" = 20'

406-5 MODIFIED

FILE NAME = D366998-sht-detail 406-5.dgn	USER NAME = brianheil	DESIGNED -	REVISED -
	PLOT TIME = 11:46:46 AM	DRAWN -	REVISED -
	PLOT SCALE = 100.0000' / in.	CHECKED -	REVISED -
	PLOT DATE = 7/31/2013	DATE -	REVISED -

STATE OF ILLINOIS
DEPARTMENT OF TRANSPORTATION

CROSSOVER DETAIL

SCALE: SHEET 1 OF 1 SHEETS STA. TO STA.

F.A.I R.T.E.	SECTION	COUNTY	TOTAL SHEETS	SHEET NO.
80	(06-2) BR-3,4	BUREAU	133	95
CONTRACT NO. 66998				
ILLINOIS FED. AID PROJECT				