


### WEST MEDIAN CROSSOVER CLOSURE

NOTE: IMPACT ATTENUATORS SHALL BE NEW AND SHALL BECOME THE PROPERTY OF THE STATE. (REFLECTIVE SHEETING IS NOT REQUIRED)

THIS WORK SHALL BE PAID FOR AS THE CONTRACT UNIT PRICE EACH AS IMPACT ATTENUATORS. THE ATTENUATORS SHALL EACH BE FILLED WITH 200 LBS OF SAND. THE WOOD POSTS SHALL BE PAID FOR AS EACH.

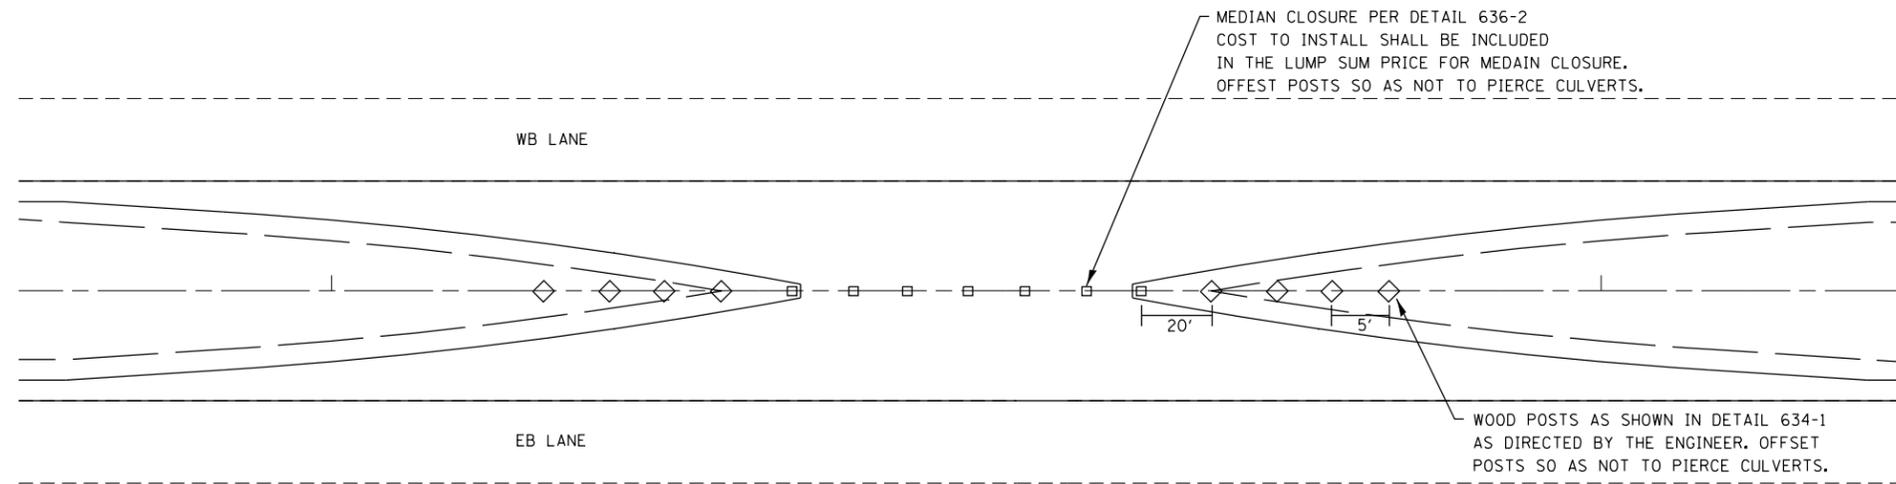

### EAST MEDIAN CROSSOVER CLOSURE

THIS WORK SHALL BE PAID FOR AS THE CONTRACT UNIT PRICE FOR MEDIAN CLOSURE AND FOR THE WOOD POSTS AS EACH.

FILE NAME = D366998-sht-detail cover.dgn	USER NAME = brianheil	DESIGNED -	REVISED -
	PLOT TIME = 7:18:41 PM	DRAWN -	REVISED -
	PLOT SCALE = 100.0000' / in.	CHECKED -	REVISED -
	PLOT DATE = 7/30/2013	DATE -	REVISED -

STATE OF ILLINOIS  
DEPARTMENT OF TRANSPORTATION

#### MISC DETAILS

SCALE: SHEET 1 OF 1 SHEETS STA. TO STA.

F.A.I. RTE.	SECTION	COUNTY	TOTAL SHEETS	SHEET NO.
80	(06-2) BR-3,4	BUREAU	133	99
CONTRACT NO. 66998				
ILLINOIS FED. AID PROJECT				