



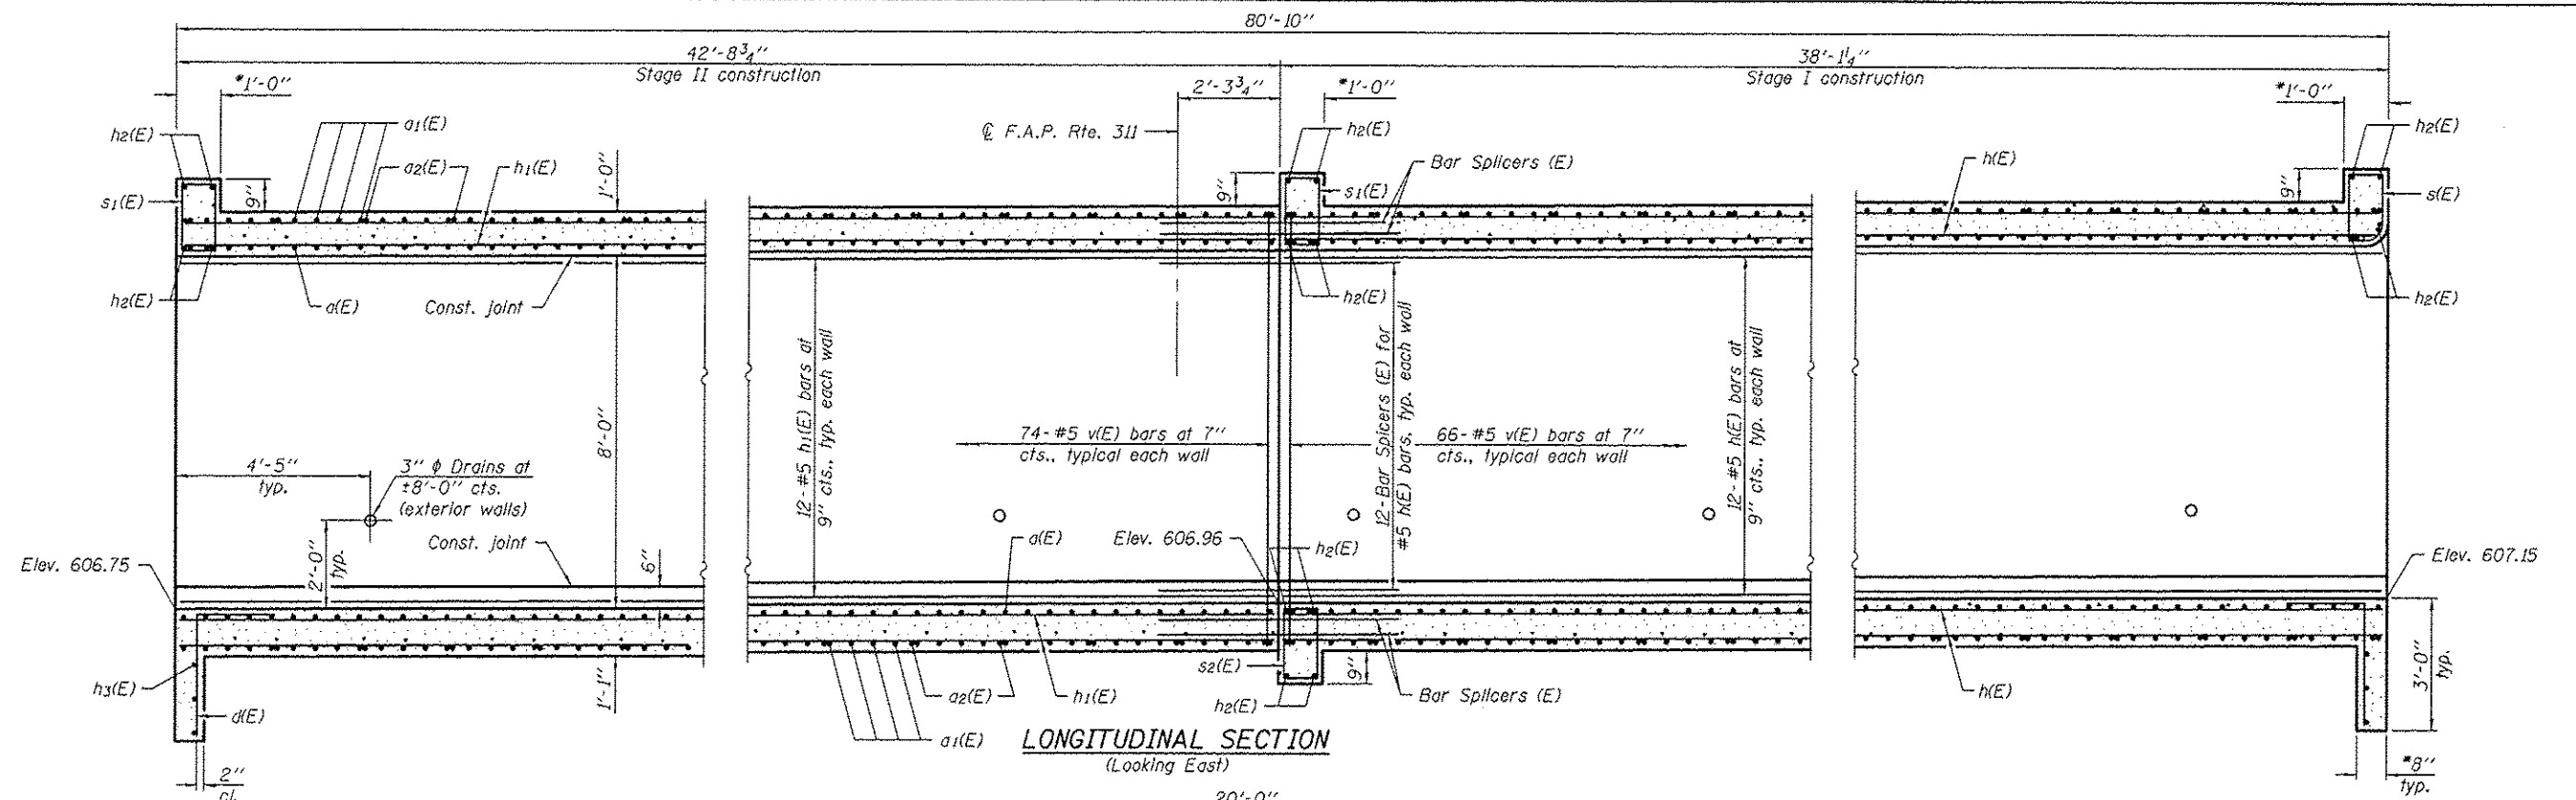

* Dimensions taken at Rt. L's to $\odot$ F.A.P. Rte. 311.

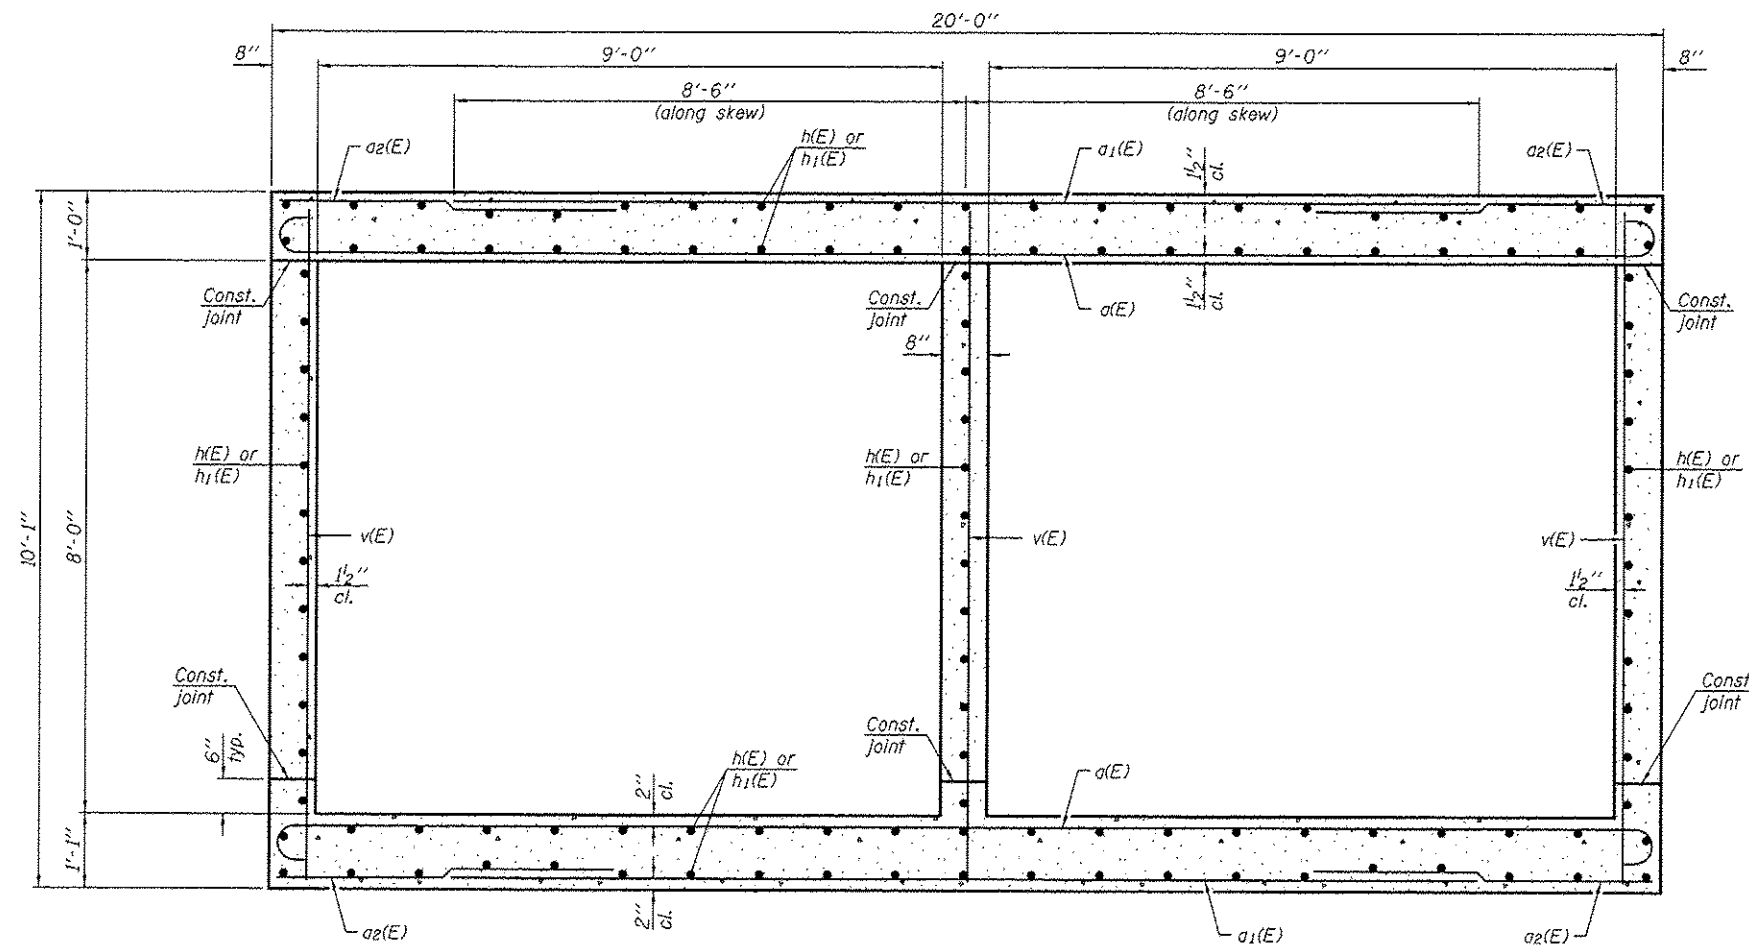

Added 10-29-13

DESIGNED - RAY AHANCHI	EXAMINED  ACTING ENGINEER OF BRIDGE DIVISION PASSED  ACTING ENGINEER OF BRIDGES AND STRUCTURES	DATE - OCTOBER 1, 2013	STATE OF ILLINOIS DEPARTMENT OF TRANSPORTATION	CULVERT DETAILS STRUCTURE NO. 050 - 2651	SHEET NO. 7 OF 11 SHEETS	A. HANDED TO 27-13					
CHECKED - AL-BARRAE R. SHEBIB		REVISED				F.A.P. RTE.	SECTION	COUNTY	TOTAL SHEETS	SHEET NO.	
DRAWN - MICHAEL B. MOSSMAN		REVISED				311	(4)BR-1	LASALLE	38	24	
CHECKED - G.R.A. / A.R.S.						CONTRACT NO. 66813					
							ILLINOIS FED. AID PROJECT				