
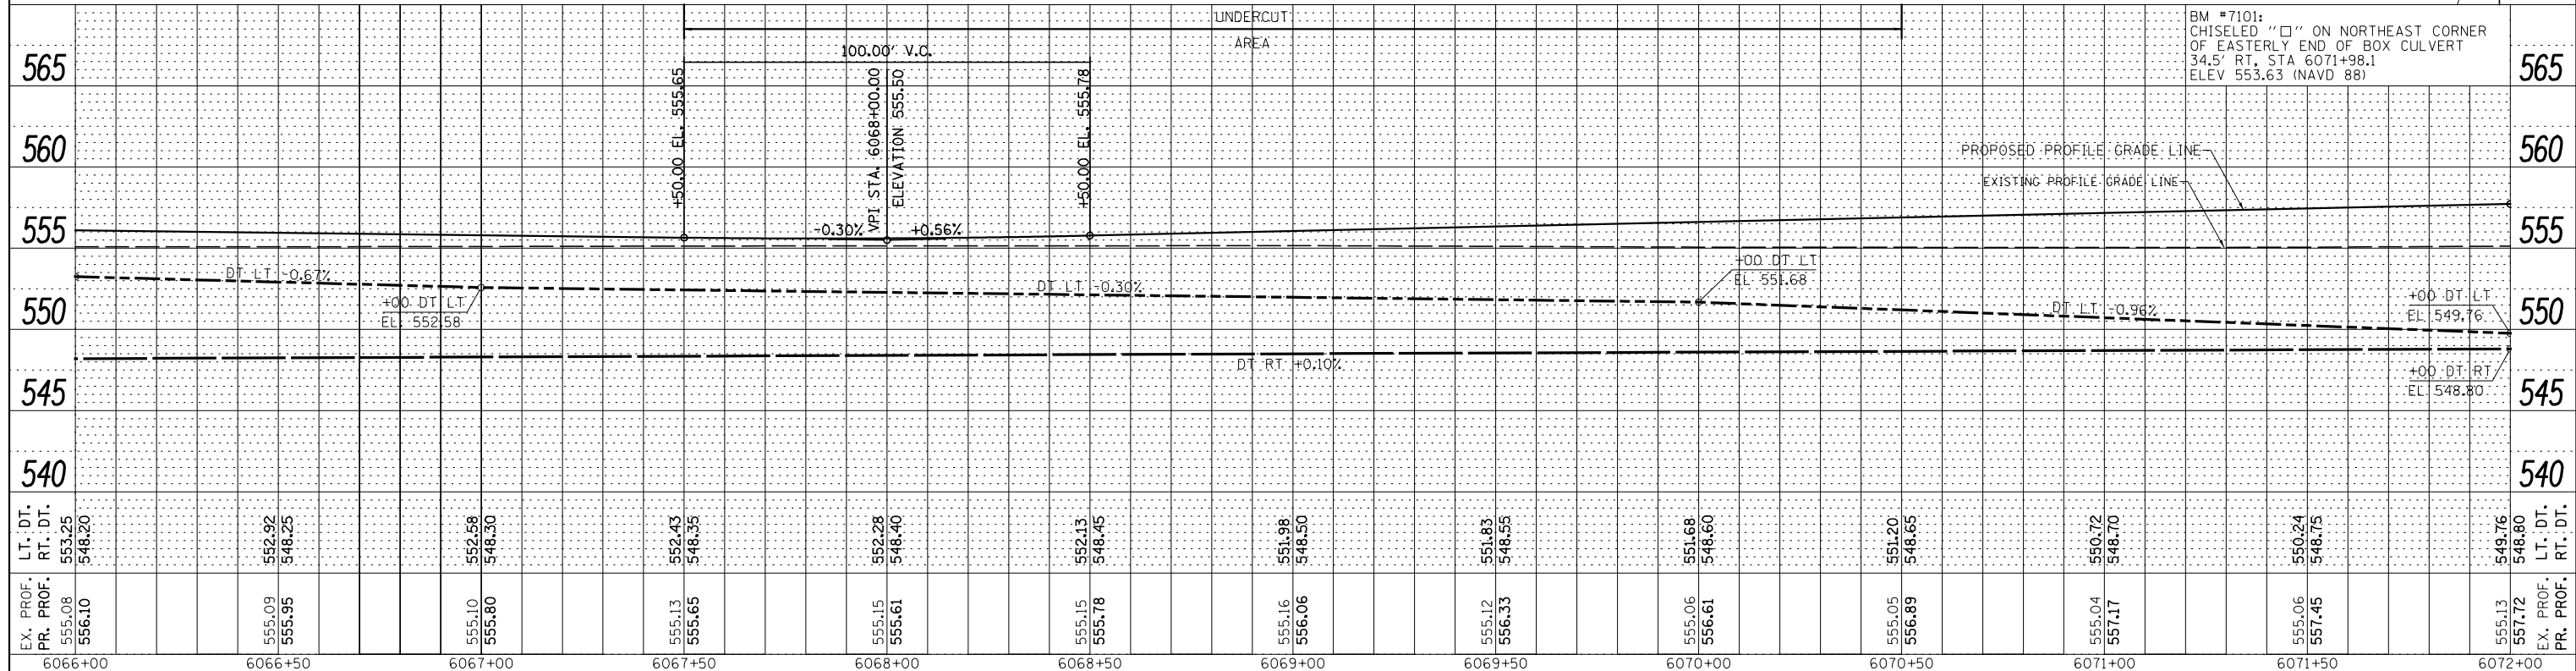


PLAN	SURVEYED	DATE
	PLOTTED	
	NOTE BOOK	
	NO. _____	
	CHECKED	
	FILE NAME	

PROFILE	SURVEYED	DATE
	PLOTTED	
	GRADES CHECKED	
	STRUCTURE	
	NOTATIONS CHECKED	

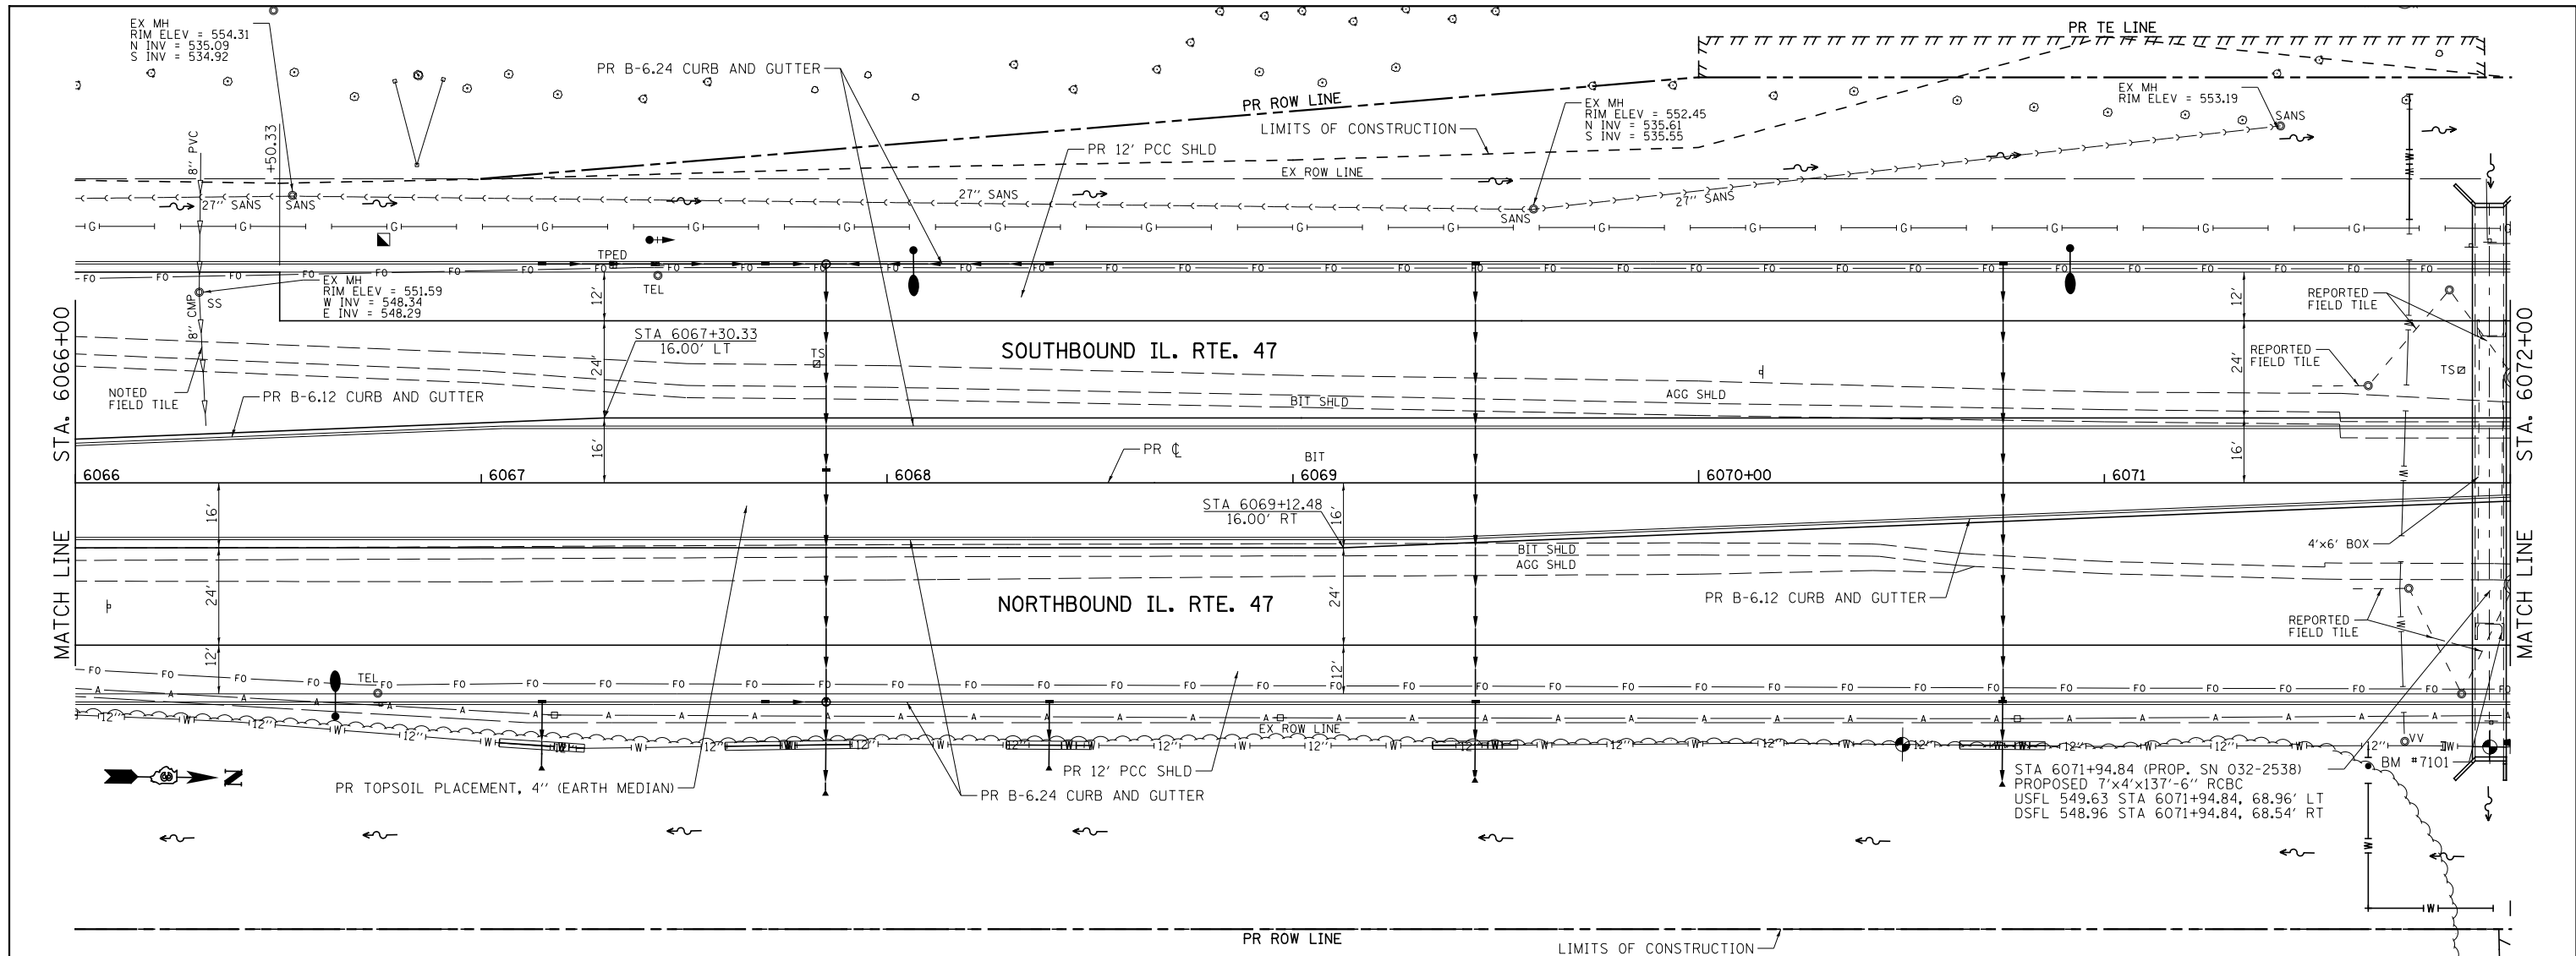

FILE NAME =	USER NAME = bdecreane	DESIGNED - LDZ	REVISED -
V:\3195\66883 (South Section)\CADD Sheets\3366883-sh-t-plnpr-f-8.dgn		DRAWN - SRH/RMD	REVISED -
SHT_PLNPRF		CHECKED - DJD	REVISED -
		DATE - 7/15/2013	REVISED -

**STATE OF ILLINOIS
DEPARTMENT OF TRANSPORTATION**

**IL. RTE. 47
PLAN & PROFILE**

SCALE: H=20 V=5 SHEET 8 OF 34 SHEETS STA. 6066+00 TO STA. 6072+00

F.A.P. R.T.E.	SECTION	COUNTY	TOTAL SHEETS	SHEET NO.
326	(110)R, BR & BR-1	GRUNDY	644	119
CONTRACT NO. 66883				
ILLINOIS FED. AID PROJECT				