



PLAN	SURVEYED	DATE
NOTE BOOK	PLOTTED	
NO.	CHECKED	
	FILE NAME	

PROFILE	SURVEYED	DATE
NOTE BOOK	GRADES CHECKED	
NO.	STRUCTURE	
	NOT AT THIS OFFICE	

PROP. CURVE IL47P12_02
 PI STA. = 6106+58.81
 $\Delta = 4^\circ 06' 19''$ (LT)
 $D = 0^\circ 42' 58''$
 $R = 8,000.00'$
 $T = 286.72'$
 $L = 573.20'$
 $E = 5.14'$
 P.C. STA. = 6103+72.09
 P.T. STA. = 6109+45.29

PROP. CURVE IL47P12_03
 PI STA. = 6112+32.49
 $\Delta = 4^\circ 06' 44''$ (RT)
 $D = 0^\circ 42' 58''$
 $R = 8,000.00'$
 $T = 287.21'$
 $L = 574.17'$
 $E = 5.15'$
 P.C. STA. = 6109+45.29
 P.T. STA. = 6115+19.45

NOTES:
 1. DEPRESS CURB FOR TRAFFIC BARRIER TERMINAL, TYPE 1, SPECIAL (TANGENT) AT THE FOLLOWING LOCATION:
 STA 6116+66 TO 6117+26 RT.

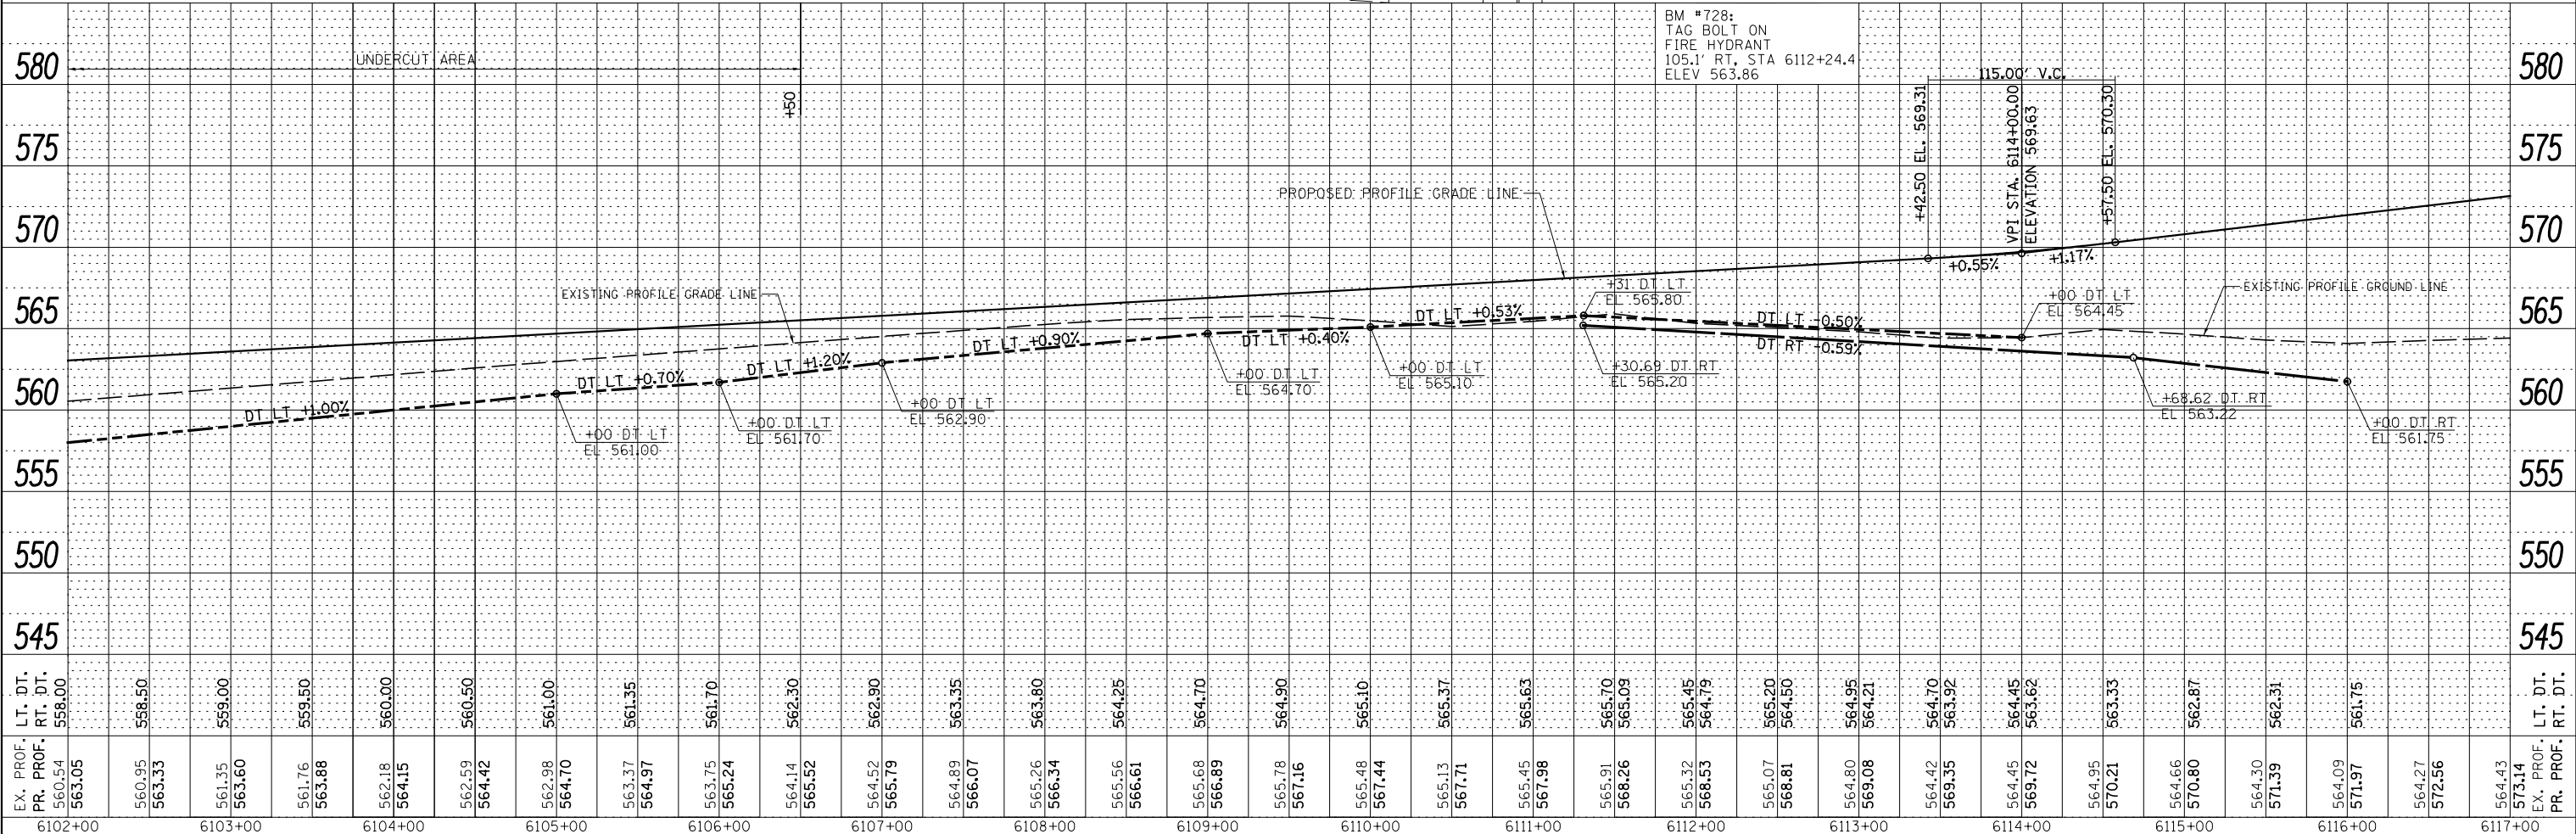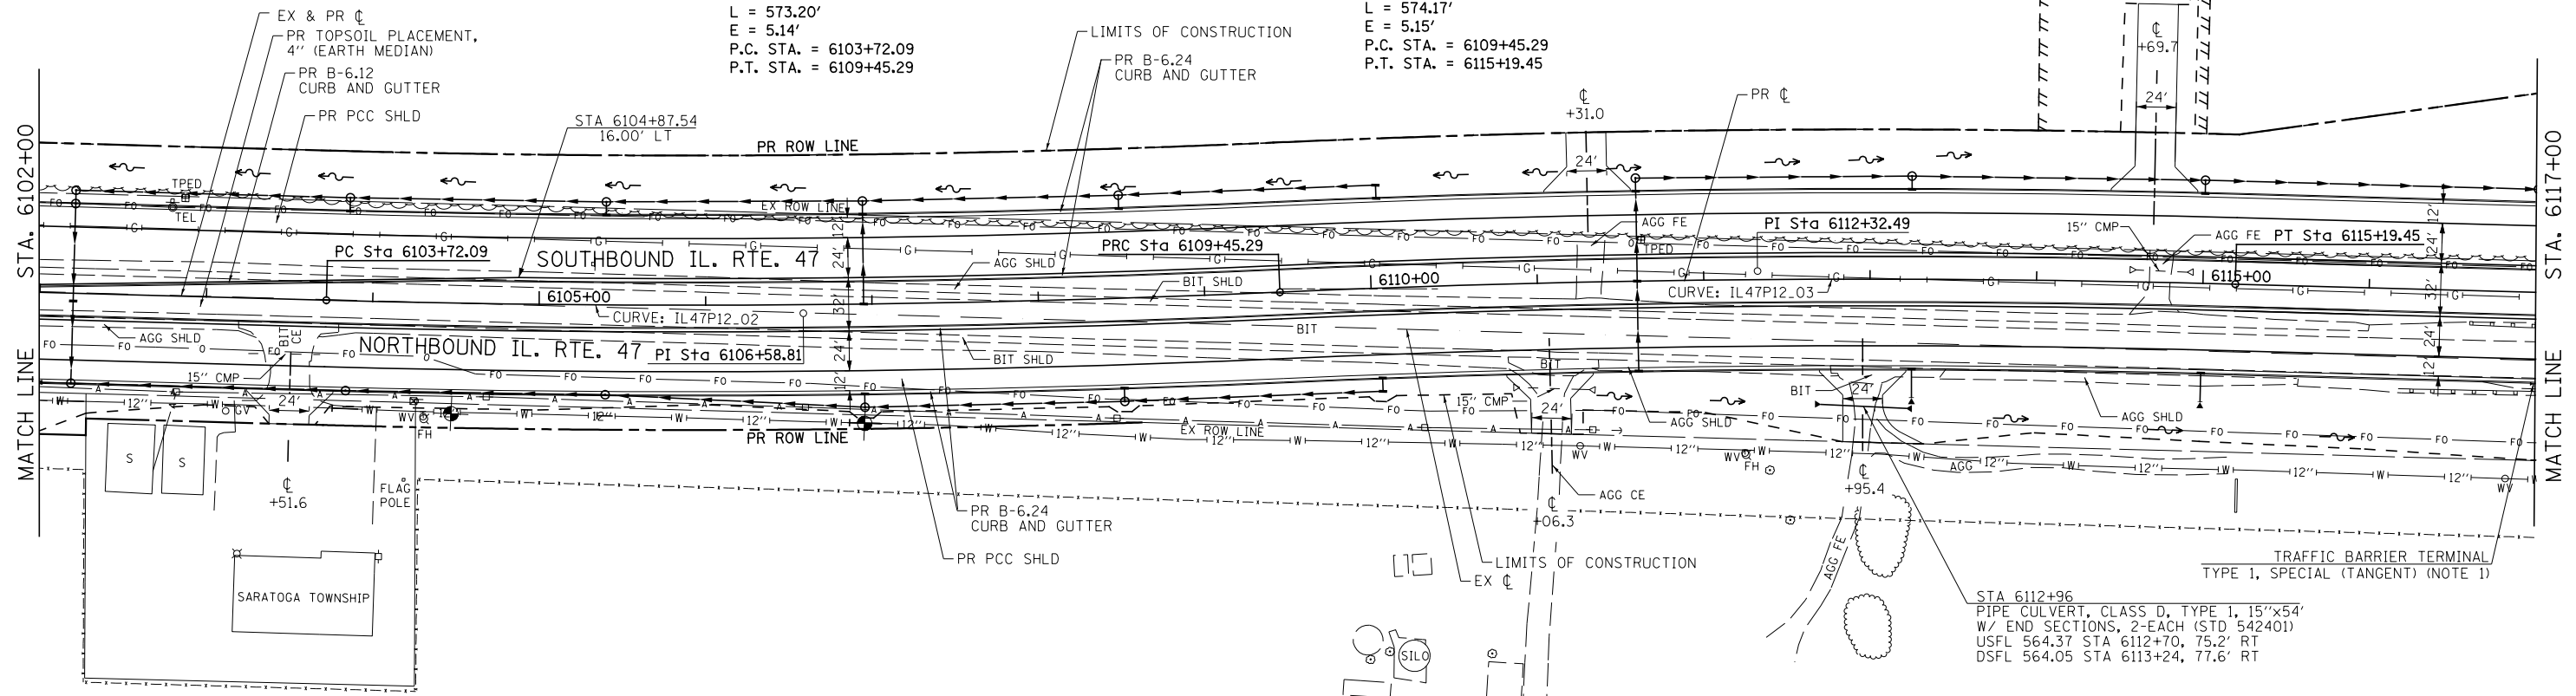

FILE NAME =	USER NAME = bdcraene	DESIGNED - HLC	REVISED -	STATE OF ILLINOIS DEPARTMENT OF TRANSPORTATION	IL. RTE. 47 PLAN & PROFILE	F.A.P. RTE. 326	SECTION (110)R, BR & BR-1	COUNTY GRUNDY	TOTAL SHEETS 644	SHEET NO. 122	
V:\3195\668B3 (South Section)\CADD Sheets\03668B3-sht-plnprf-11.dgn		DRAWN - HLC	REVISED -			CONTRACT NO. 668B3					
PLOT SCALE = 100.0000' / 1"		CHECKED - CAS	REVISED -			ILLINOIS FED. AID PROJECT					
SHT_PLNPRF		DATE - 7/15/2013	REVISED -			SCALE: H=50 V=5 SHEET 11 OF 34 SHEETS STA. 6102+00 TO STA. 6117+00					