

**TRAFFIC CONTROL & PROTECTION DURING CLOSURE**

**LEGEND**

- ↑ DIRECTION INDICATOR BARRICADE WITH STEADY BURN MONDIRECTIONAL LIGHT
- ↓ TYPE II BARRICADE, DRUM OR VERTICAL BARRICADE WITH STEADY BURN BI-DIRECTIONAL LIGHT
- ↑↓ TYPE III BARRICADE WITH FLASHING LIGHT (2-EA.)
- ▬ DOUBLE VERTICAL PANEL
- ▨ WORK AREA
- ➔ ARROW BOARD
- ⊥ CONSTRUCTION SIGN
- ➔ DIRECTION OF TRAFFIC
- ▬ TEMPORARY CONCRETE BARRIER
- ▬ IMPACT ATTENUATOR (TEMPORARY)
- ⊛ FLASHING MONO-DIRECTIONAL LIGHT

NOTE:  
1. SEE TEMPORARY INFORMATION SIGN DETAIL.

ROAD CLOSED  
R11-2-4830


ROAD CLOSED  
1000 FT  
W20-3(O)-4848

W20-3(O)-4848  
ROAD CLOSED AHEAD  
W16-8-3612  
M6-1-2115  
GRANVILLE RD.

ROAD CLOSED TO THRU TRAFFIC  
(NOTE 1)

W20-3(O)-4848  
ROAD CLOSED AHEAD  
W16-8-3612  
3/4 MILE

W20-3(O)-4848  
ROAD CLOSED AHEAD  
W16-8-3612  
M6-1-2115  
GRANVILLE RD.

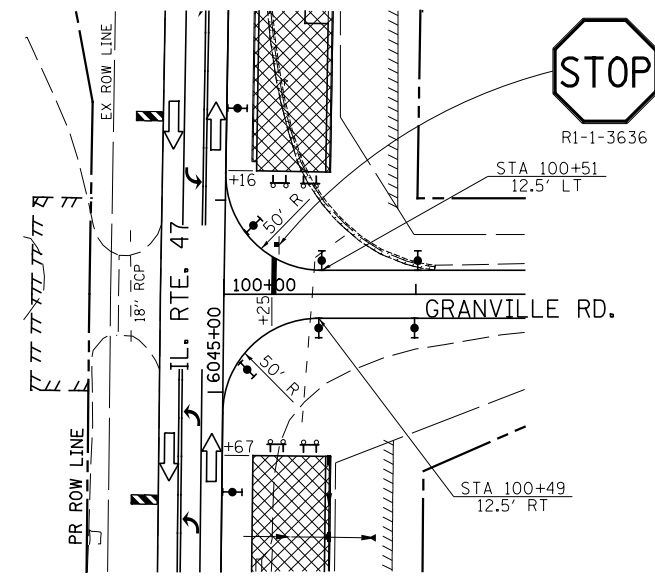

**TRAFFIC CONTROL & PROTECTION WHEN OPEN**

FILE NAME =	USER NAME = bdecreane	DESIGNED - LDZ	REVISED -
V:\3195\66883 (South Section)\CADD Sheets\0366883-sht-staging2-4.dgn		DRAWN - SRH/RMD	REVISED -
	PLOT SCALE = 100.0000' / 1in.	CHECKED - DJD	REVISED -
SHT.DOUBLE.PLAN	PLOT DATE = 8/6/2013	DATE - 7/15/2013	REVISED -

**STATE OF ILLINOIS  
DEPARTMENT OF TRANSPORTATION**

**GRANVILLE RD.  
STAGE 2 CONSTRUCTION & TRAFFIC CONTROL**

SCALE: 1"=50' SHEET 1 OF 1 SHEETS STA. 100+00 TO STA. 110+00

F.A.P. RTE.	SECTION	COUNTY	TOTAL SHEETS	SHEET NO.
326	(110)R, BR & BR-1	GRUNDY	644	157
CONTRACT NO. 66883				
ILLINOIS FED. AID PROJECT				