


MEDIAN CROSSOVER DETAIL

STAGE 3 TEMPORARY DITCHES		
STATION	ELEVATION	SLOPE
6099+65	560.82	0.5%
6101+00	561.50	
6102+20	559.85	0.7%
6106+95	563.18	
6106+95	563.18	0.5%
6110+00	564.70	

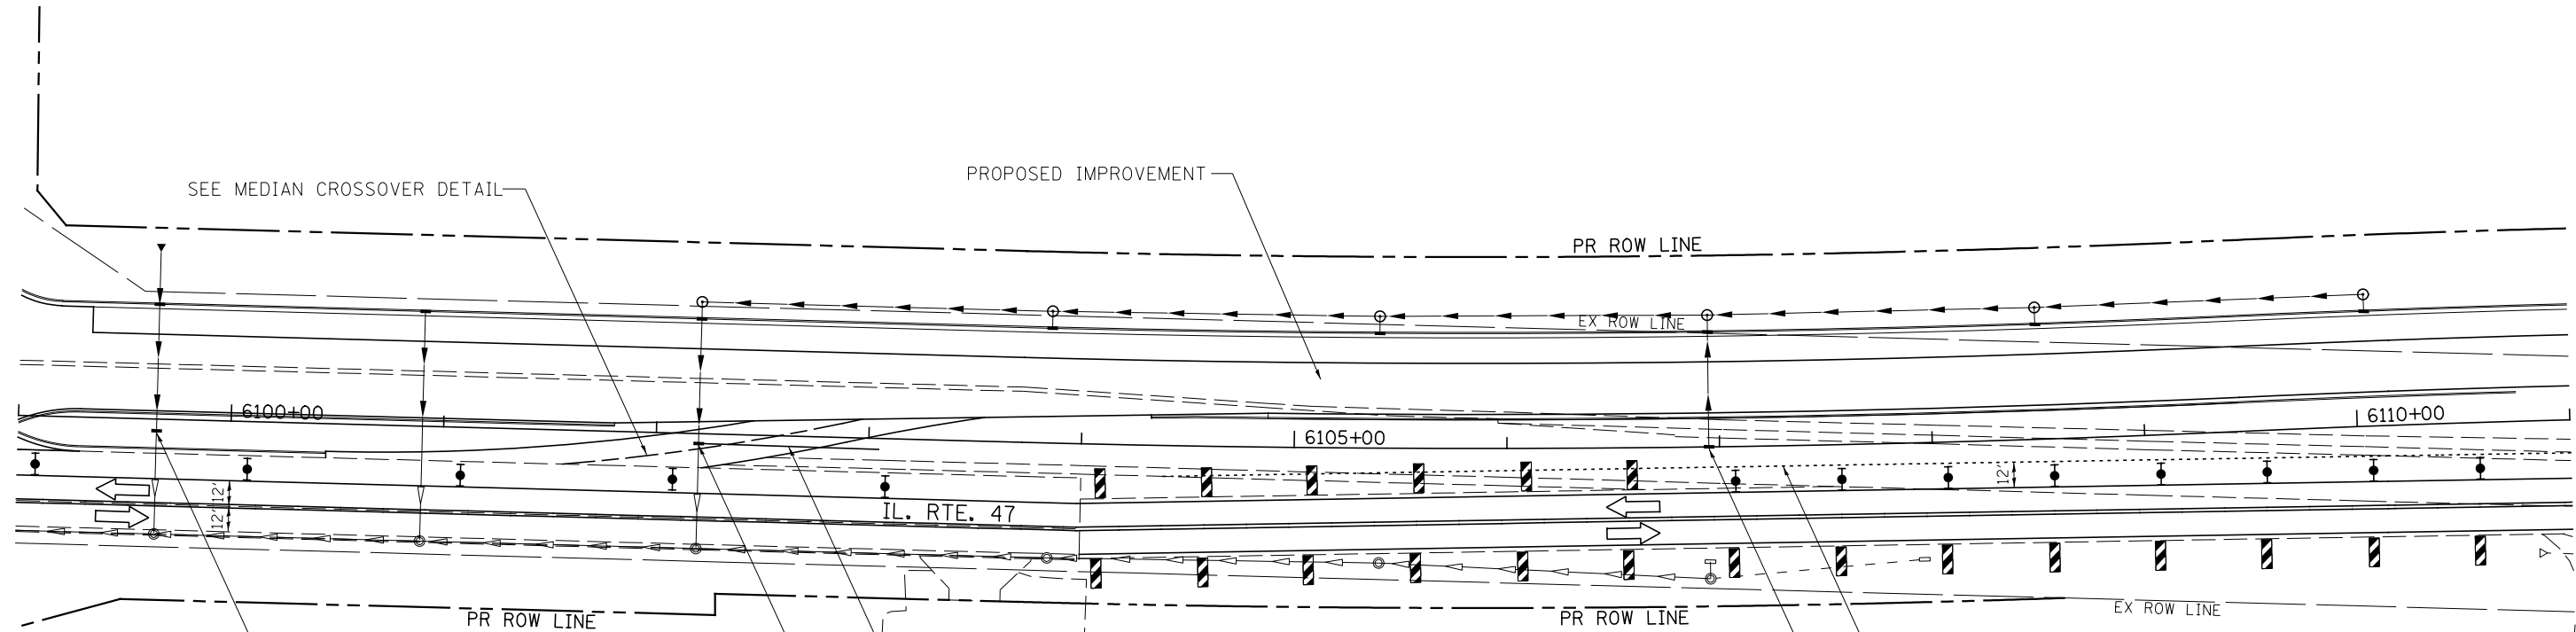

SEE MEDIAN CROSSOVER DETAIL

PROPOSED IMPROVEMENT

PR ROW LINE

EX ROW LINE

6100+00

6105+00

6110+00

IL. RTE. 47

PR ROW LINE

PR ROW LINE

EX ROW LINE

PAVEMENT REMOVAL LINE

STA 6099+65, 5.5' RT
INLET TB T8 G, FST
RIM ELEV = 560.82 (TEMPORARY)
STAGE 4: ADJUST TO PROPOSED RIM ELEV. 562.06

STA 6102+62
PIPE CULVERT, TYPE 1, 15"X86' (TEMPORARY)
INV 560.42, STA 6103+05, 5.1' RT
STAGE 4: PIPE CULVERT TO BE REMOVED


STA 6106+95, ϕ
INLET TA T8 G
RIM ELEV = 563.18 (TEMPORARY)
STAGE 4: ADJUST TO PROPOSED RIM ELEV. 566.06

STA 6102+20, 4.7' RT
INLET TB TIF&CL, FST
RIM ELEV = 563.17 (TEMPORARY)
N INV 559.85 (TEMPORARY)
STAGE 4: PLUG HOLE LEFT BY TEMPORARY CULVERT.
ADJUST TO PROPOSED T8 G, RIM ELEV 563.45

NOTES:

NO ADDITIONAL COMPENSATION FOR ADJUSTMENT OF STRUCTURES.
INCLUDED WITH COST OF PROPOSED STRUCTURE.

FST = FLAT SLAB TOP

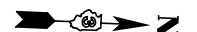

FILE NAME =	USER NAME = bdecreane	DESIGNED - LDZ	REVISED -	STATE OF ILLINOIS DEPARTMENT OF TRANSPORTATION	IL. RTE. 47 STAGE 3 CONSTRUCTION DETAILS			F.A.P. RTE.	SECTION	COUNTY	TOTAL SHEETS	SHEET NO.
V:\3195\66883 (South Section)\CADD Sheets\0366883-sht-staging3details-1.dgn	DRAWN - SRH/RMD	REVISED -	326					(110)R, BR & BR-1	GRUNDY	644	161	
SHT_DOUBLE PLAN	PLOT SCALE = 80.0000' / in.	CHECKED - DJD	REVISED -		CONTRACT NO. 66883			ILLINOIS FED. AID PROJECT				
	PLOT DATE = 8/6/2013	DATE - 7/15/2013	REVISED -		SCALE: 1"=40'	SHEET 1	OF 1 SHEETS	STA. 6099+00	TO STA. 6111+00			