


LEGEND

- DIRECTION INDICATOR BARRICADE WITH STEADY BURN MONDIRECTIONAL LIGHT
- TYPE II BARRICADE, DRUM OR VERTICAL BARRICADE WITH STEADY BURN BI-DIRECTIONAL LIGHT
- TYPE III BARRICADE WITH FLASHING LIGHT (2-EA.)
- DOUBLE VERTICAL PANEL
- WORK AREA
- ARROW BOARD
- CONSTRUCTION SIGN
- DIRECTION OF TRAFFIC
- TEMPORARY CONCRETE BARRIER
- IMPACT ATTENUATOR (TEMPORARY)
- FLASHING MONO-DIRECTIONAL LIGHT

NOTES:
1. DEPRESS CURB FOR TRAFFIC BARRIER TERMINAL, TYPE 1, SPECIAL (TANGENT) FROM STA 6183+53 TO STA 6184+13 RT.

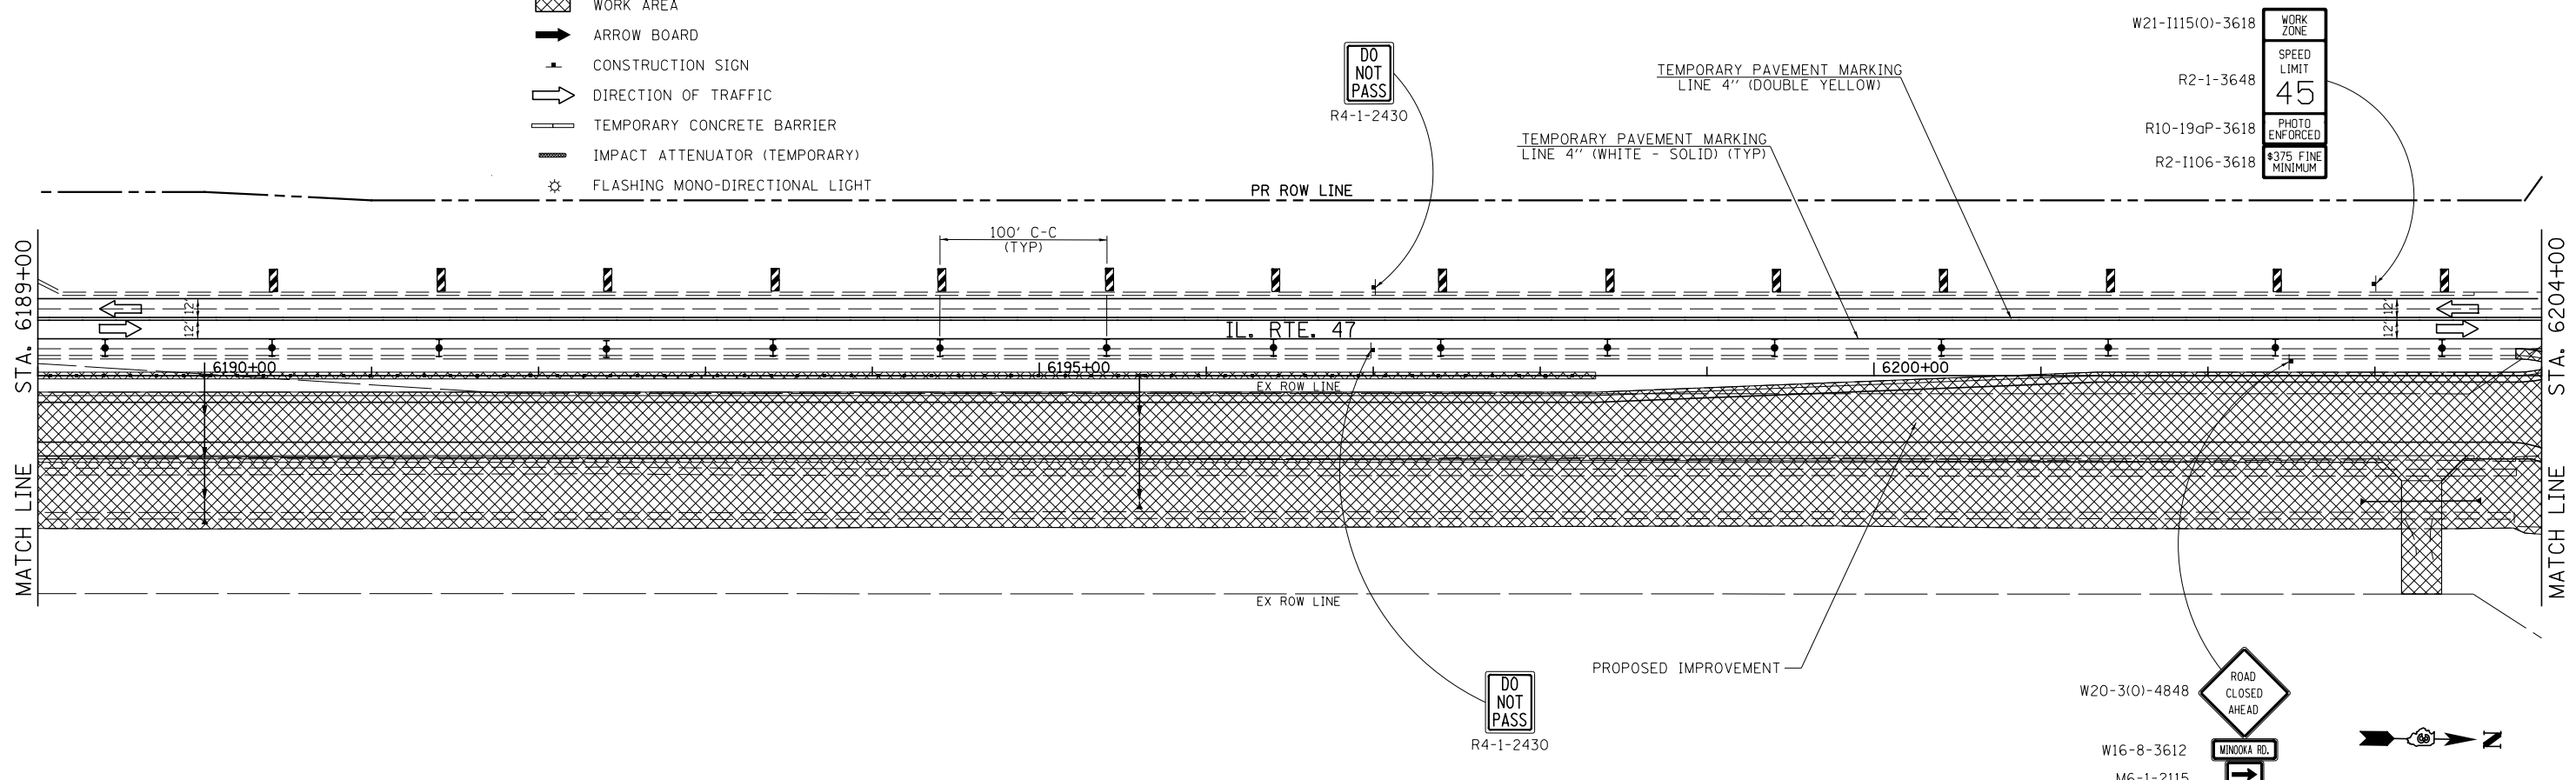

FILE NAME = V:\3195\66883 (South Section)\CADD Sheets\0366883-sht-staging4-4.dgn	USER NAME = bdecreane	DESIGNED - LDZ	REVISED -
PLOT SCALE = 100.0000' / in.	PLOT DATE = 8/6/2013	DRAWN - SRH/RMD	REVISED -
		CHECKED - DJD	REVISED -
		DATE - 7/15/2013	REVISED -

**STATE OF ILLINOIS
DEPARTMENT OF TRANSPORTATION**

IL. RTE. 47 STAGE 4 CONSTRUCTION & TRAFFIC CONTROL
SCALE: 1"=50' SHEET 4 OF 7 SHEETS STA. 6174+00 TO STA. 6204+00

F.A.P. RTE.	SECTION	COUNTY	TOTAL SHEETS	SHEET NO.
326	(110)R, BR & BR-1	GRUNDY	644	181
CONTRACT NO. 66B83				
ILLINOIS FED. AID PROJECT				