
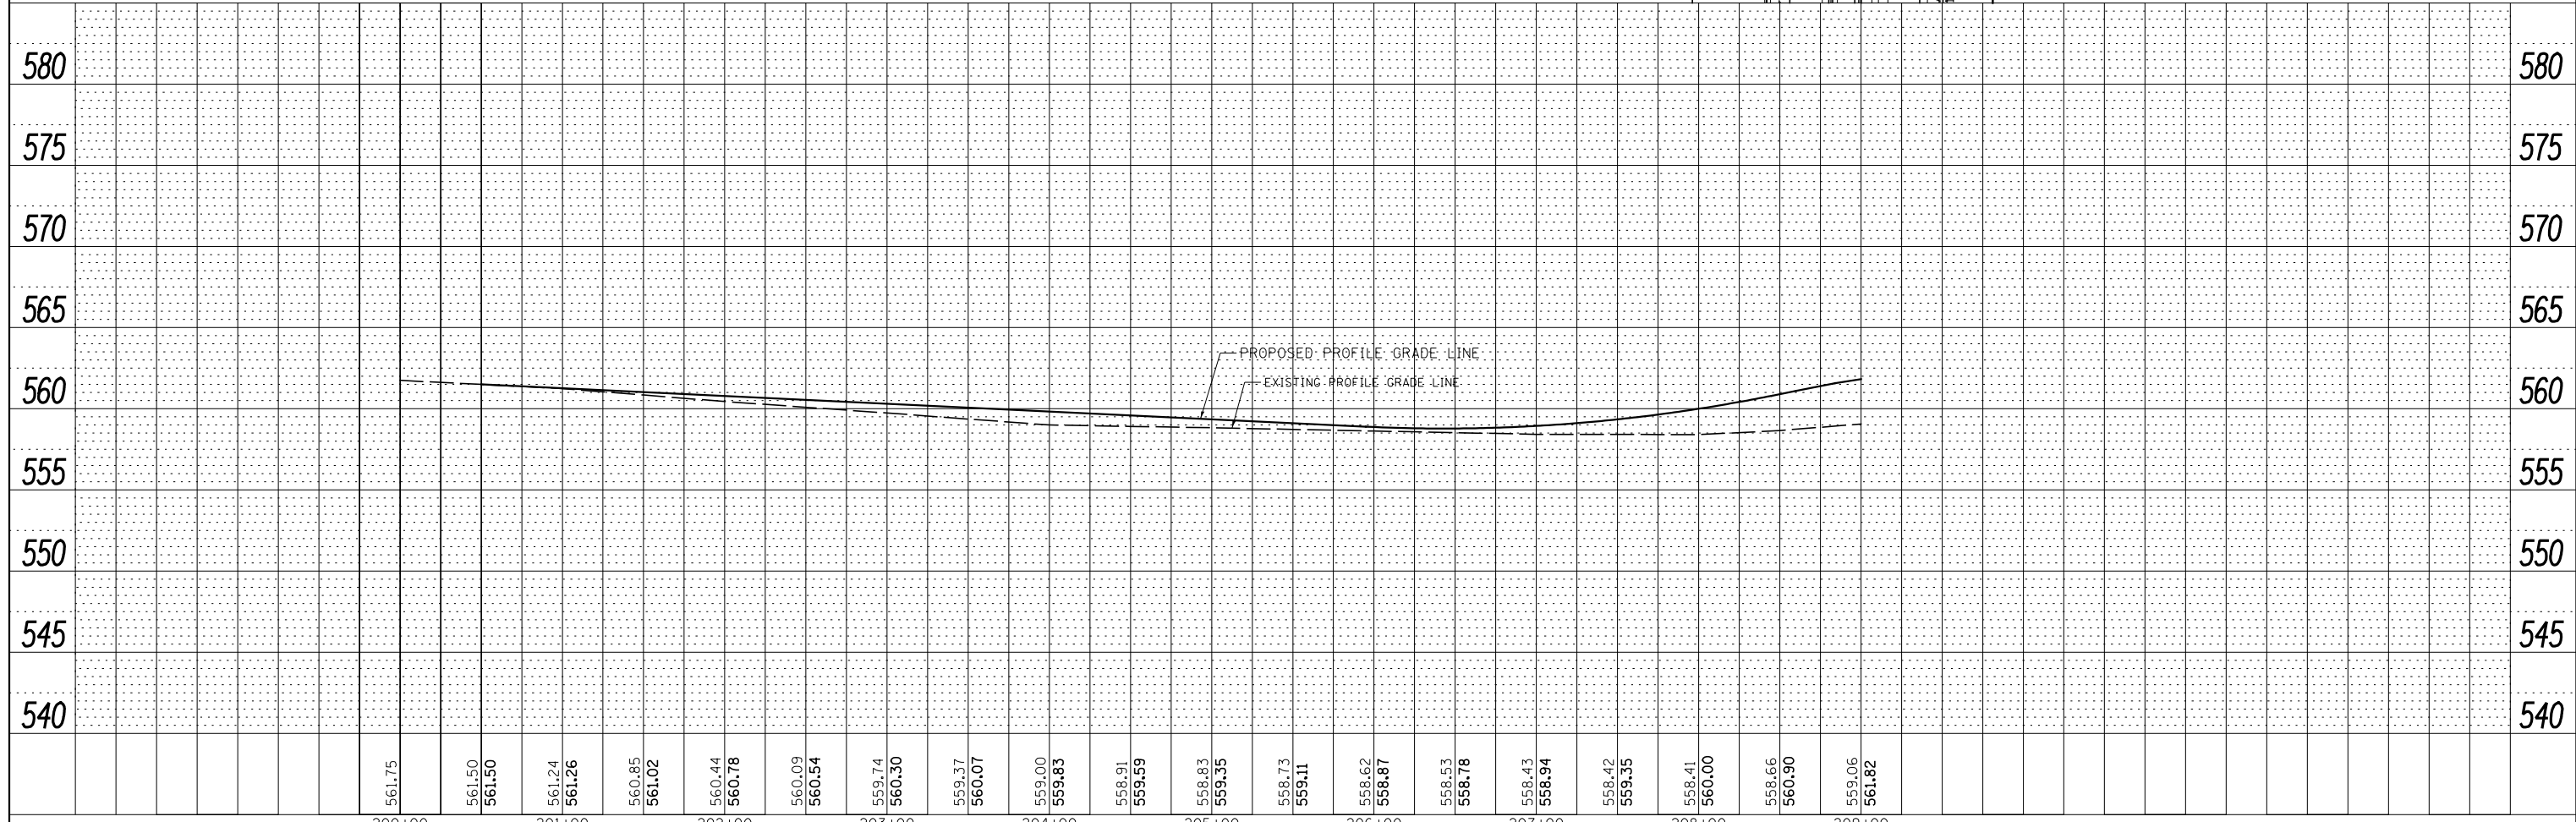


PLAN	SURVEYED	BY	DATE
	PLOTTED		
	NOTE BOOK		
	NO.		
	CHECKED		
	FILE NAME		

PROFILE	SURVEYED	BY	DATE
	PLOTTED		
	GRADES CHECKED		
	STRUCTURE		
	NOT AT THIS OFFICE		
	NO.		

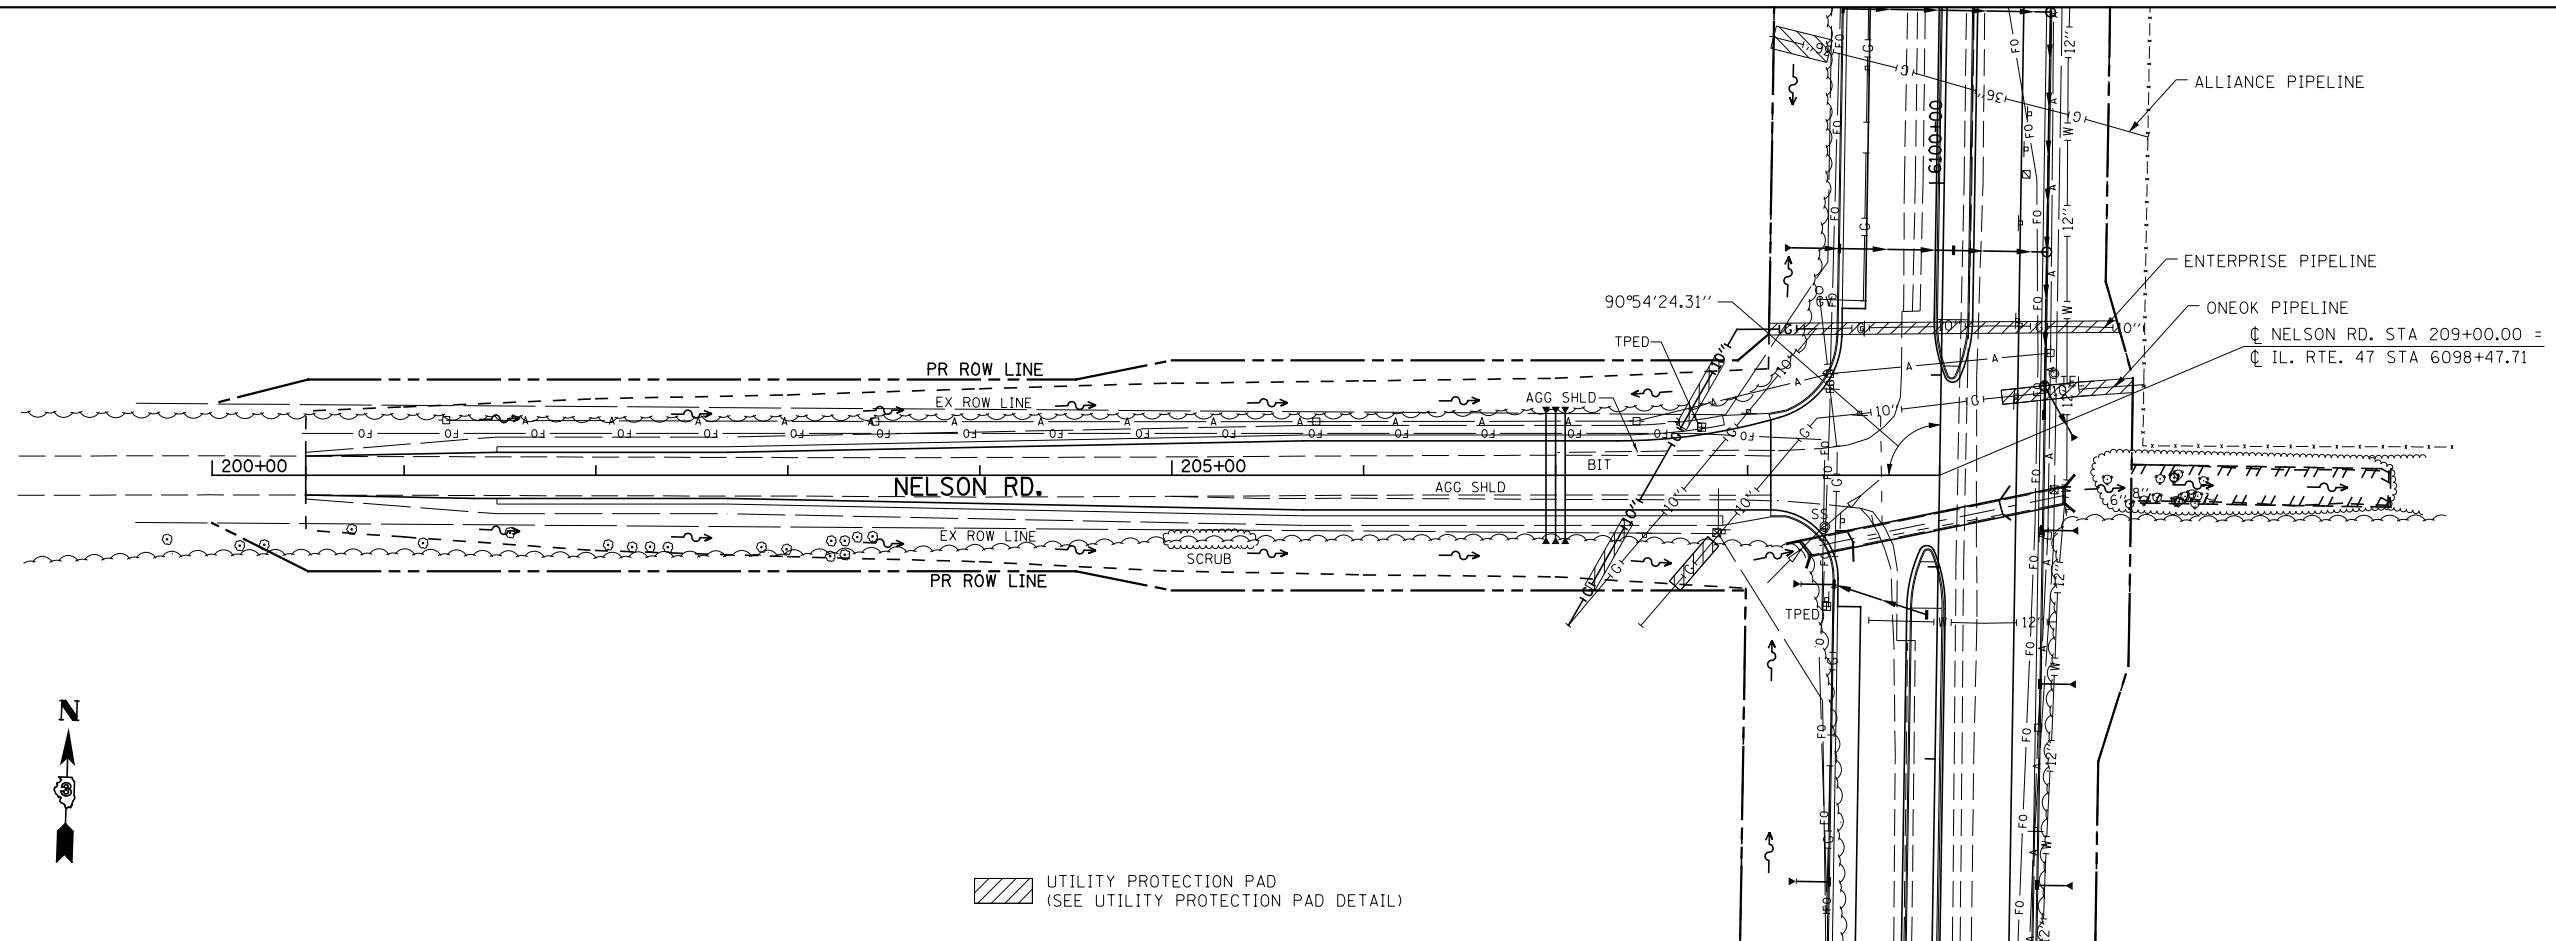

FILE NAME =	USER NAME = bdecreane	DESIGNED - LRS	REVISED -	<b>STATE OF ILLINOIS</b> <b>DEPARTMENT OF TRANSPORTATION</b>	<b>NELSON RD.</b> <b>STORM SEWER AND UTILITIES PLAN &amp; PROFILE</b>	F.A.P. RTE. 326	SECTION (110)R, BR & BR-1	COUNTY GRUNDY	TOTAL SHEETS 644	SHEET NO. 229	
V:\3195\66883 (South Section)\CADD Sheets\0366883-shr-drain-31.dgn	PLOT SCALE = 100.0000' / 1"	DRAWN - SRH/RMD	REVISED -			CONTRACT NO. 66883					
SHT_PLNPROF	PLOT DATE = 8/6/2013	CHECKED - DJD	REVISED -			SCALE: H=50 V=5 SHEET 31 OF 35 SHEETS STA. 200+00 TO STA. 209+00					
		DATE - 7/15/2013	REVISED -			ILLINOIS FED. AID PROJECT					