
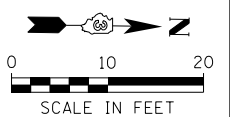


NOTES:

1. ALL TRANSVERSE JOINTS ARE SPACED AT 15' UNLESS OTHERWISE NOTED.
2. ELEVATIONS SHOWN AT CURB AND GUTTER LOCATIONS ARE EDGE OF PAVEMENT ELEVATIONS.

LEGEND

- LONGITUDINAL OR TRANSVERSE CONSTRUCTION JOINT
- SAWED LONGITUDINAL JOINT
- TRANSVERSE SAWED CONTRACTION JOINT
- SAWED CONSTRUCTION JOINT WITH DOWEL BARS

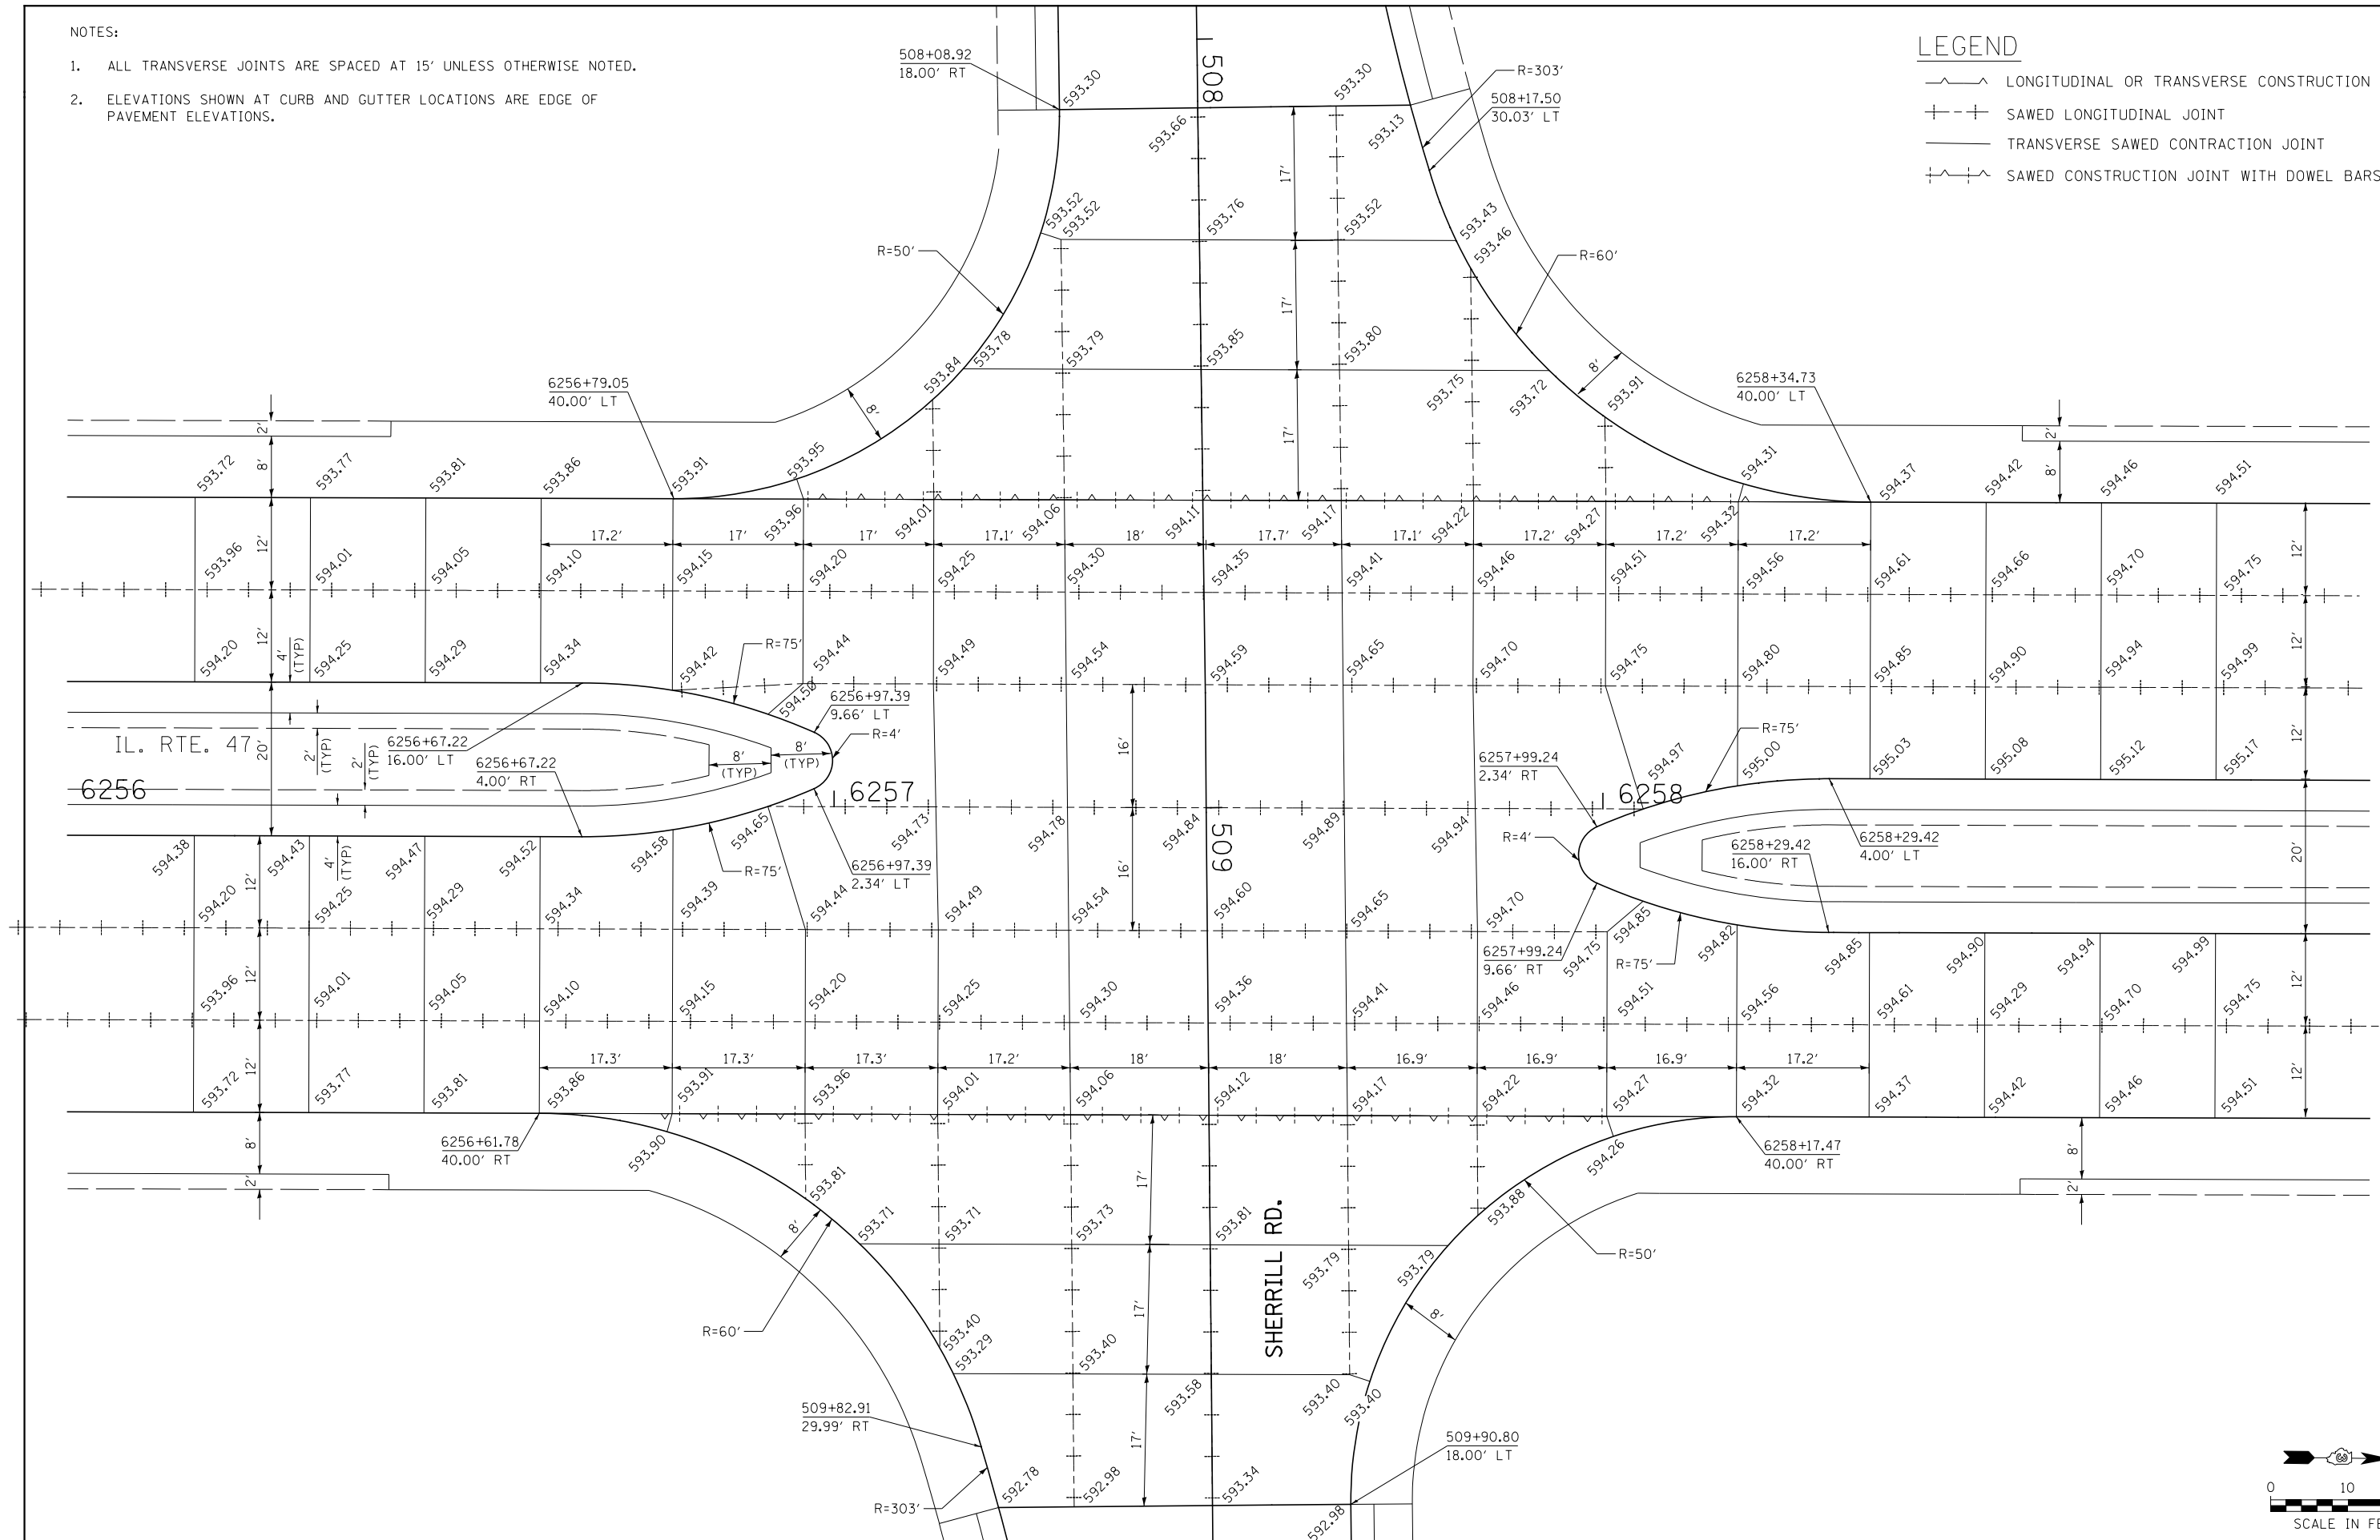

FILE NAME = V:\3195\66883 (South Section)\CADD Sheets\0366883-sht-joint-06.dgn	USER NAME = bdecreene	DESIGNED - AS	REVISED -	STATE OF ILLINOIS DEPARTMENT OF TRANSPORTATION	IL. RTE. 47 & SHERRILL RD. INTERSECTION DETAIL AND JOINTING PLAN			F.A.P. RTE. 326	SECTION (110)R, BR & BR-1	COUNTY GRUNDY	TOTAL SHEETS 644	SHEET NO. 258
	PLOT SCALE = 20.0000' / in.	CHECKED - ST	REVISED -		SCALE: 1"=10'	SHEET NO. 6 OF 6 SHEETS	STA. 6256+00.00 TO STA. 6259+00.00	CONTRACT NO. 66B83				
SHT.PLAN	PLOT DATE = 8/6/2013	DATE - 7/15/2013	REVISED -					ILLINOIS FED. AID PROJECT				