


SIGN NUMBERING CODE

EB - EASTBOUND	WB - WESTBOUND	NB - NORTHBOUND	SB - SOUTHBOUND
BS - BREAKAWAY STEEL POSTS	WP - WOOD POSTS	TS - TELESCOPING STEEL POSTS	PM - POLE MOUNTED

NOTE:
EXISTING PAVEMENT MARKING FROM STA. 6021+30 TO STA. 6029+00 REMOVED FOR STAGE CONSTRUCTION SHALL BE REPLACED AT EXISTING LOCATIONS.


PROJECT BEGINS
STA. 6029+00

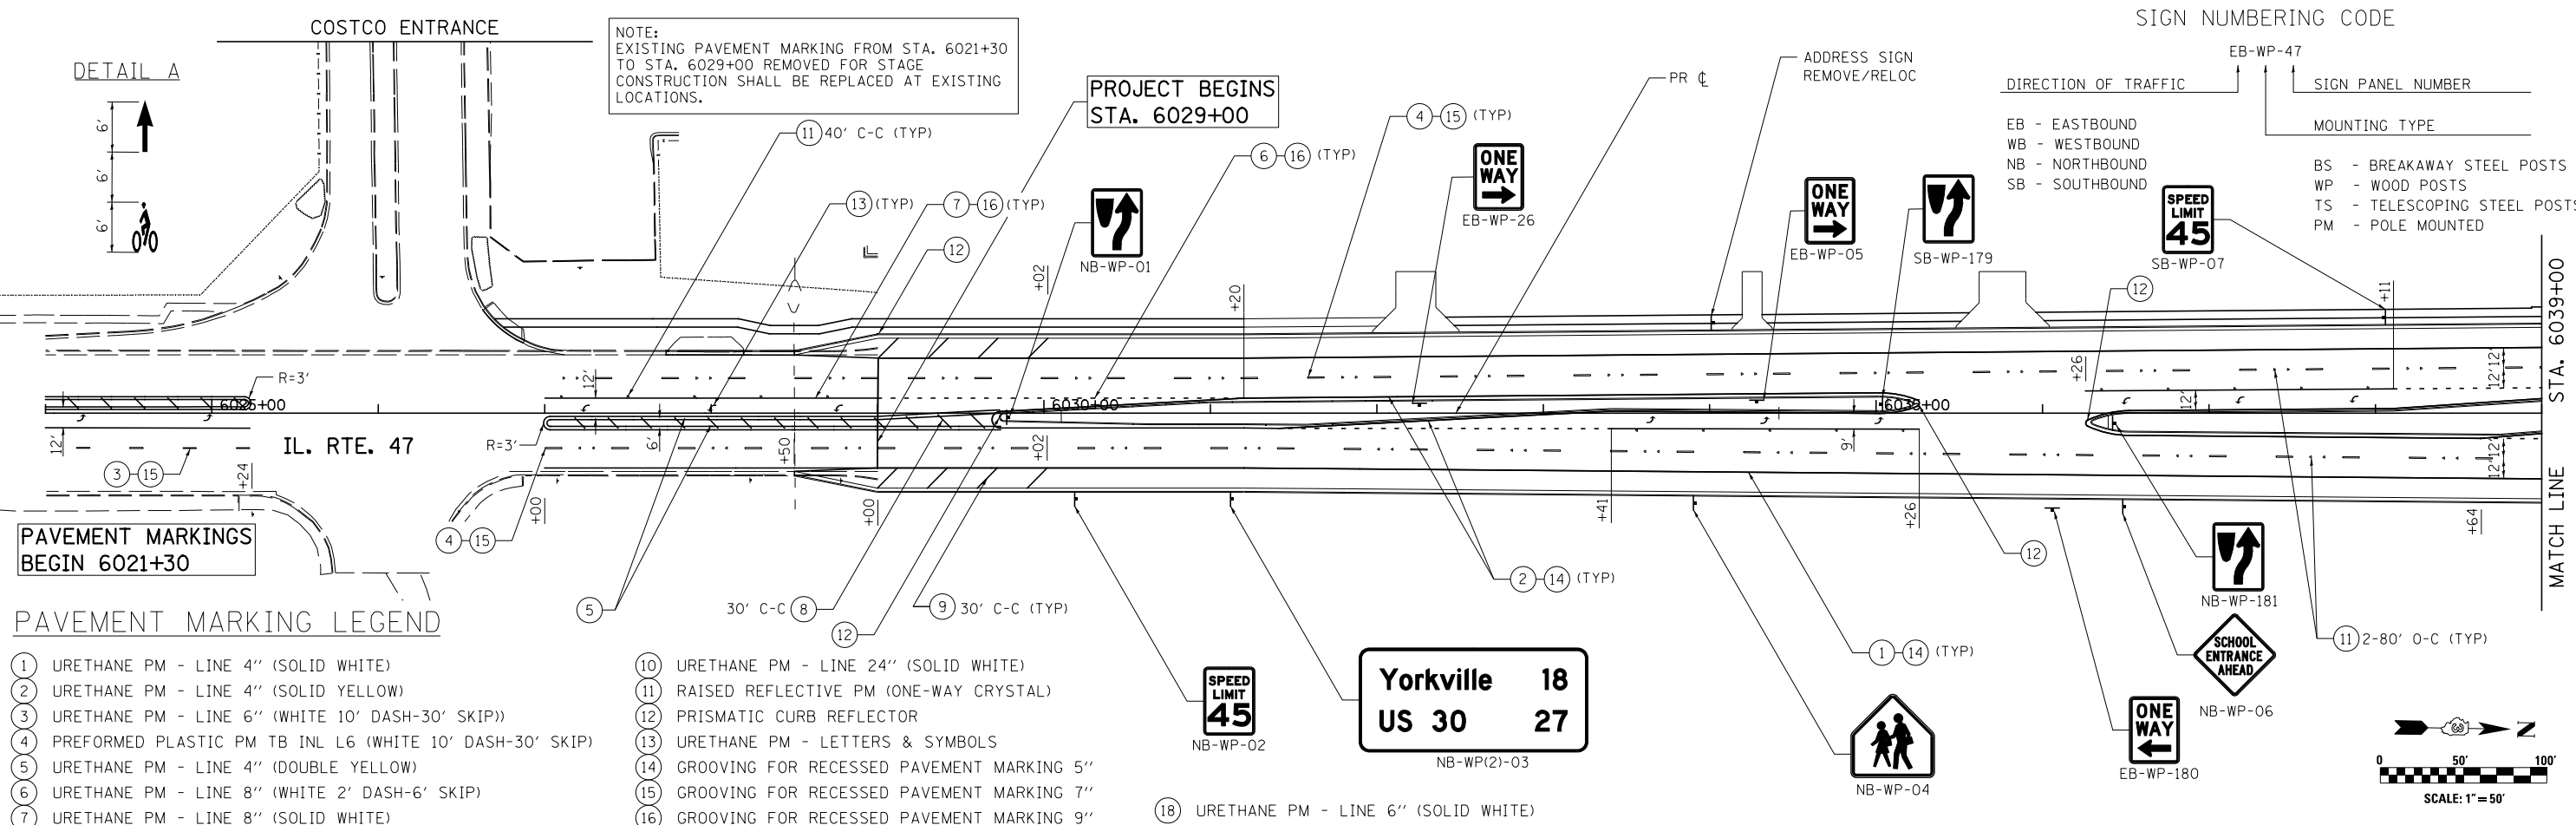

PAVEMENT MARKINGS
BEGIN 6021+30

PAVEMENT MARKING LEGEND

- | | |
|--|--|
| ① URETHANE PM - LINE 4" (SOLID WHITE) | ⑩ URETHANE PM - LINE 24" (SOLID WHITE) |
| ② URETHANE PM - LINE 4" (SOLID YELLOW) | ⑪ RAISED REFLECTIVE PM (ONE-WAY CRYSTAL) |
| ③ URETHANE PM - LINE 6" (WHITE 10' DASH-30' SKIP) | ⑫ PRISMATIC CURB REFLECTOR |
| ④ PREFORMED PLASTIC PM TB INL L6 (WHITE 10' DASH-30' SKIP) | ⑬ URETHANE PM - LETTERS & SYMBOLS |
| ⑤ URETHANE PM - LINE 4" (DOUBLE YELLOW) | ⑭ GROOVING FOR RECESSED PAVEMENT MARKING 5" |
| ⑥ URETHANE PM - LINE 8" (WHITE 2' DASH-6' SKIP) | ⑮ GROOVING FOR RECESSED PAVEMENT MARKING 7" |
| ⑦ URETHANE PM - LINE 8" (SOLID WHITE) | ⑯ GROOVING FOR RECESSED PAVEMENT MARKING 9" |
| ⑧ URETHANE PM - LINE 12" (SOLID YELLOW) | ⑰ URETHANE PM - LINE 6" (YELLOW 10' DASH-30' SKIP) |
| ⑨ URETHANE PM - LINE 12" (SOLID WHITE) | |

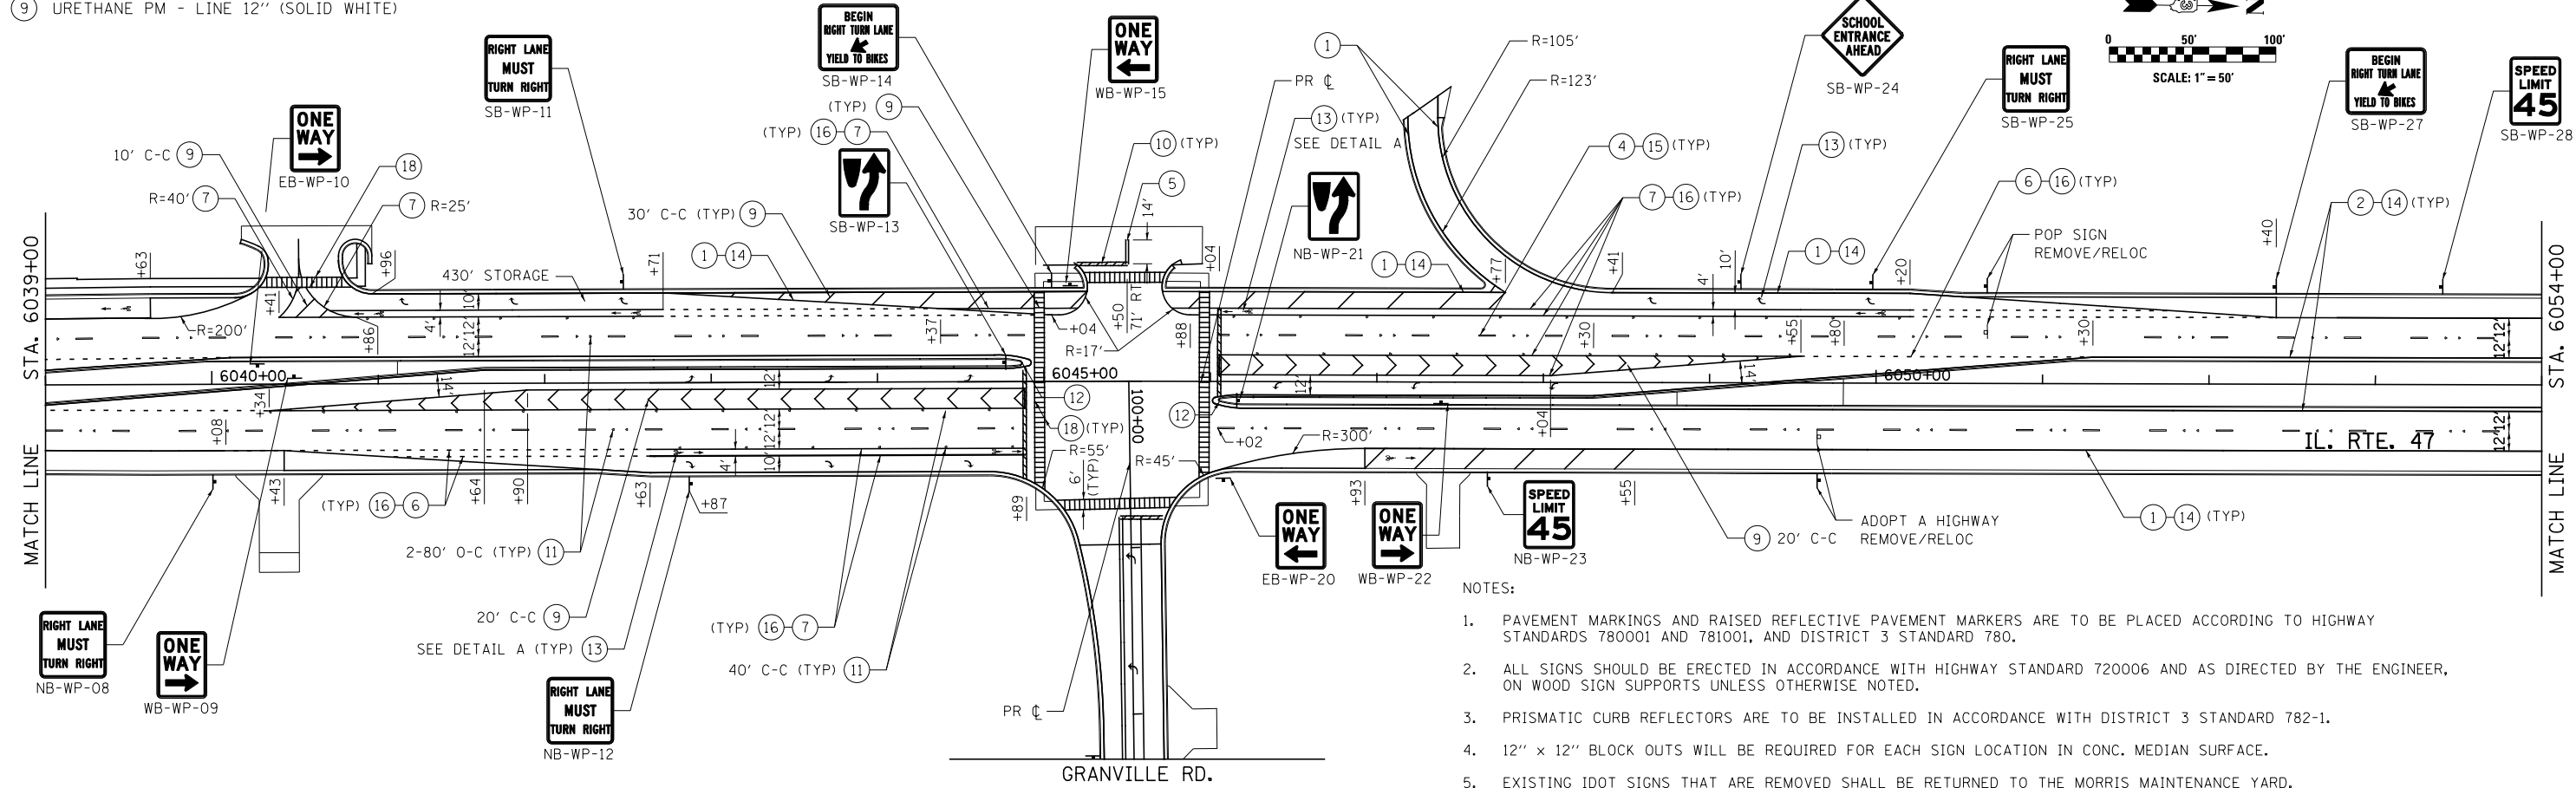

- NOTES:
- PAVEMENT MARKINGS AND RAISED REFLECTIVE PAVEMENT MARKERS ARE TO BE PLACED ACCORDING TO HIGHWAY STANDARDS 780001 AND 781001, AND DISTRICT 3 STANDARD 780.
 - ALL SIGNS SHOULD BE ERECTED IN ACCORDANCE WITH HIGHWAY STANDARD 720006 AND AS DIRECTED BY THE ENGINEER, ON WOOD SIGN SUPPORTS UNLESS OTHERWISE NOTED.
 - PRISMATIC CURB REFLECTORS ARE TO BE INSTALLED IN ACCORDANCE WITH DISTRICT 3 STANDARD 782-1.
 - 12" x 12" BLOCK OUTS WILL BE REQUIRED FOR EACH SIGN LOCATION IN CONC. MEDIAN SURFACE.
 - EXISTING IDOT SIGNS THAT ARE REMOVED SHALL BE RETURNED TO THE MORRIS MAINTENANCE YARD.