


PLAN	SURVEYED	DATE
	PLOTTED	BY
	NOTED	
	CHECKED	
	FILED	
	NO.	

PROFILE	SURVEYED	DATE
	PLOTTED	BY
	NOTED	
	CHECKED	
	FILED	
	NO.	

- CASING NEAR DRAINAGE STRUCTURE
- CROSSING UNDERNEATH STORM SEWER PIPE
- PROPOSED PLUG
- PROPOSED WATER VALVE
- PROPOSED FIRE HYDRANT

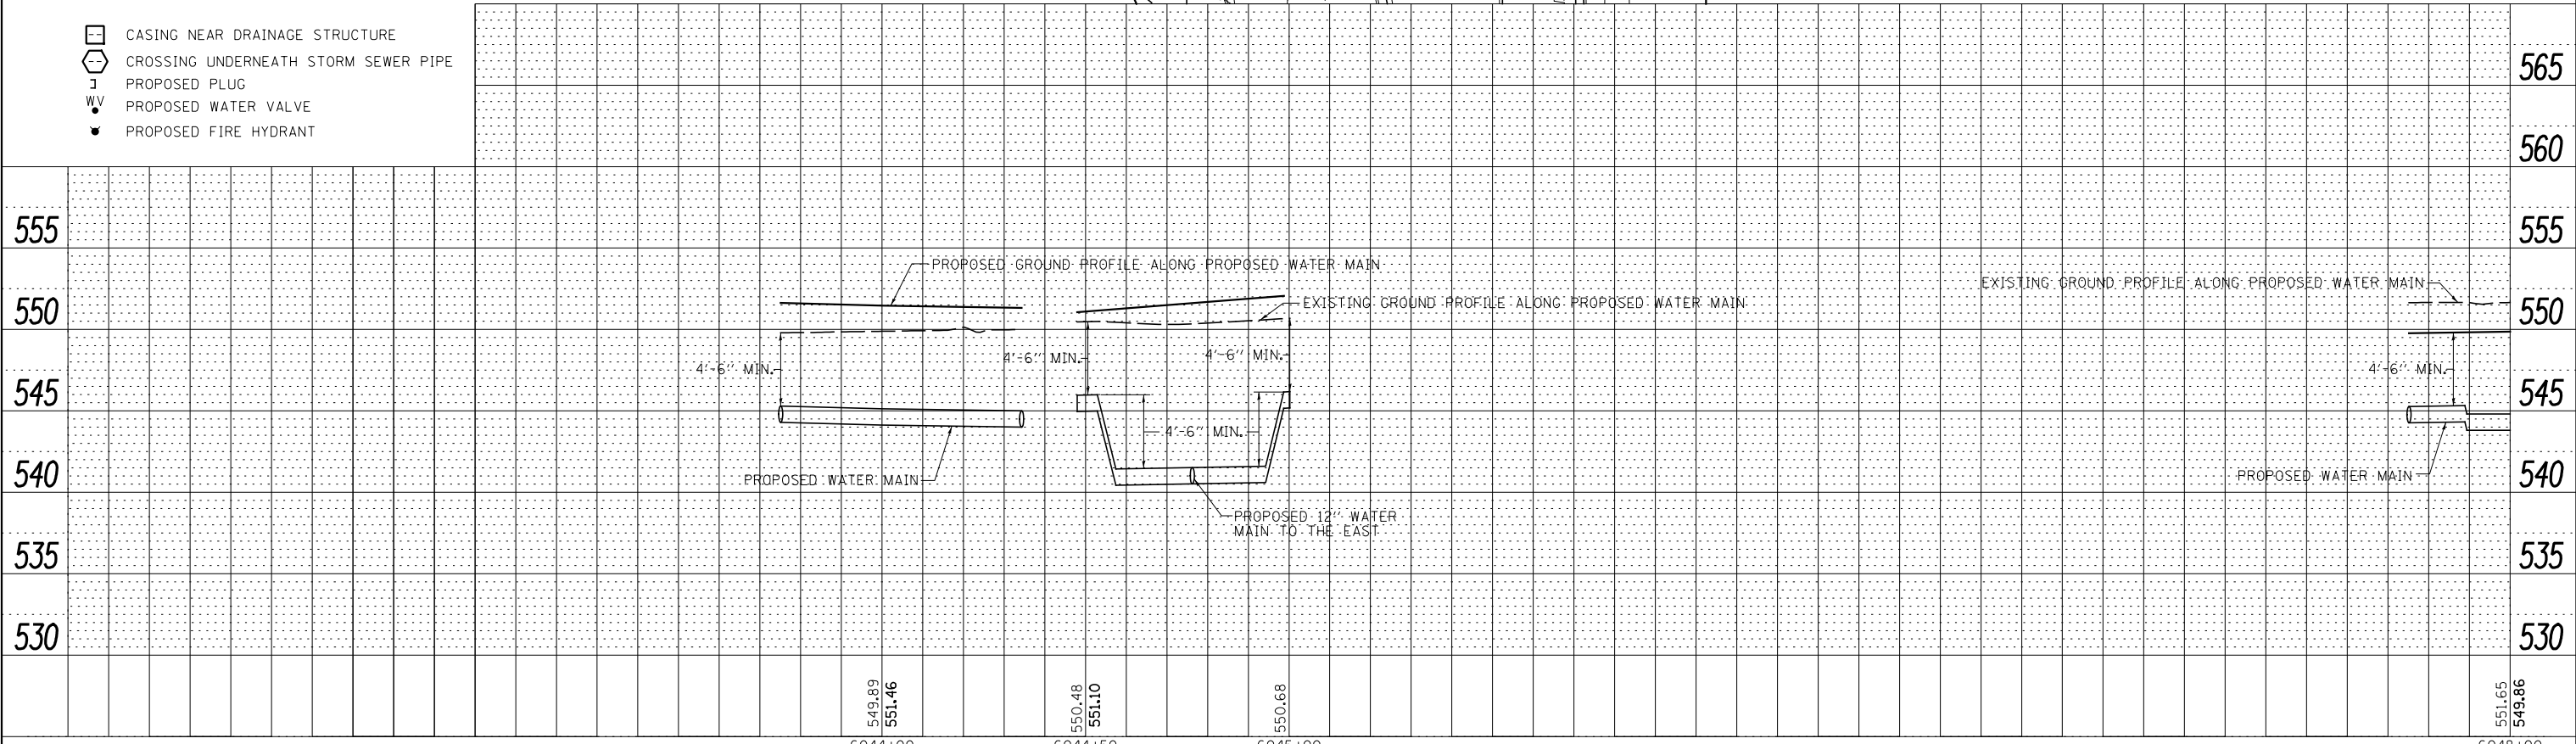

FILE NAME = D366883-SHT-WATER-6042-6048.DGN	USER NAME = ...	DESIGNED - PM	REVISED -	STATE OF ILLINOIS DEPARTMENT OF TRANSPORTATION	IL. RTE. 47 WATER MAIN PLAN & PROFILE	F.A.P. RTE. 326	SECTION (110)R, BR & BR-1	COUNTY GRUNDY	TOTAL SHEETS 644	SHEET NO. 431	CONTRACT NO. 66883
PLOT SCALE = 1"=20'	CHECKED - JKC	REVISOR -	SCALE: H=20 V=5			SHEET 10 OF 27 SHEETS	STA. 6042+00 TO STA. 6048+00	ILLINOIS FED. AID PROJECT			
PLOT DATE = 12/12	DATE = 12/12	REVISOR -									