
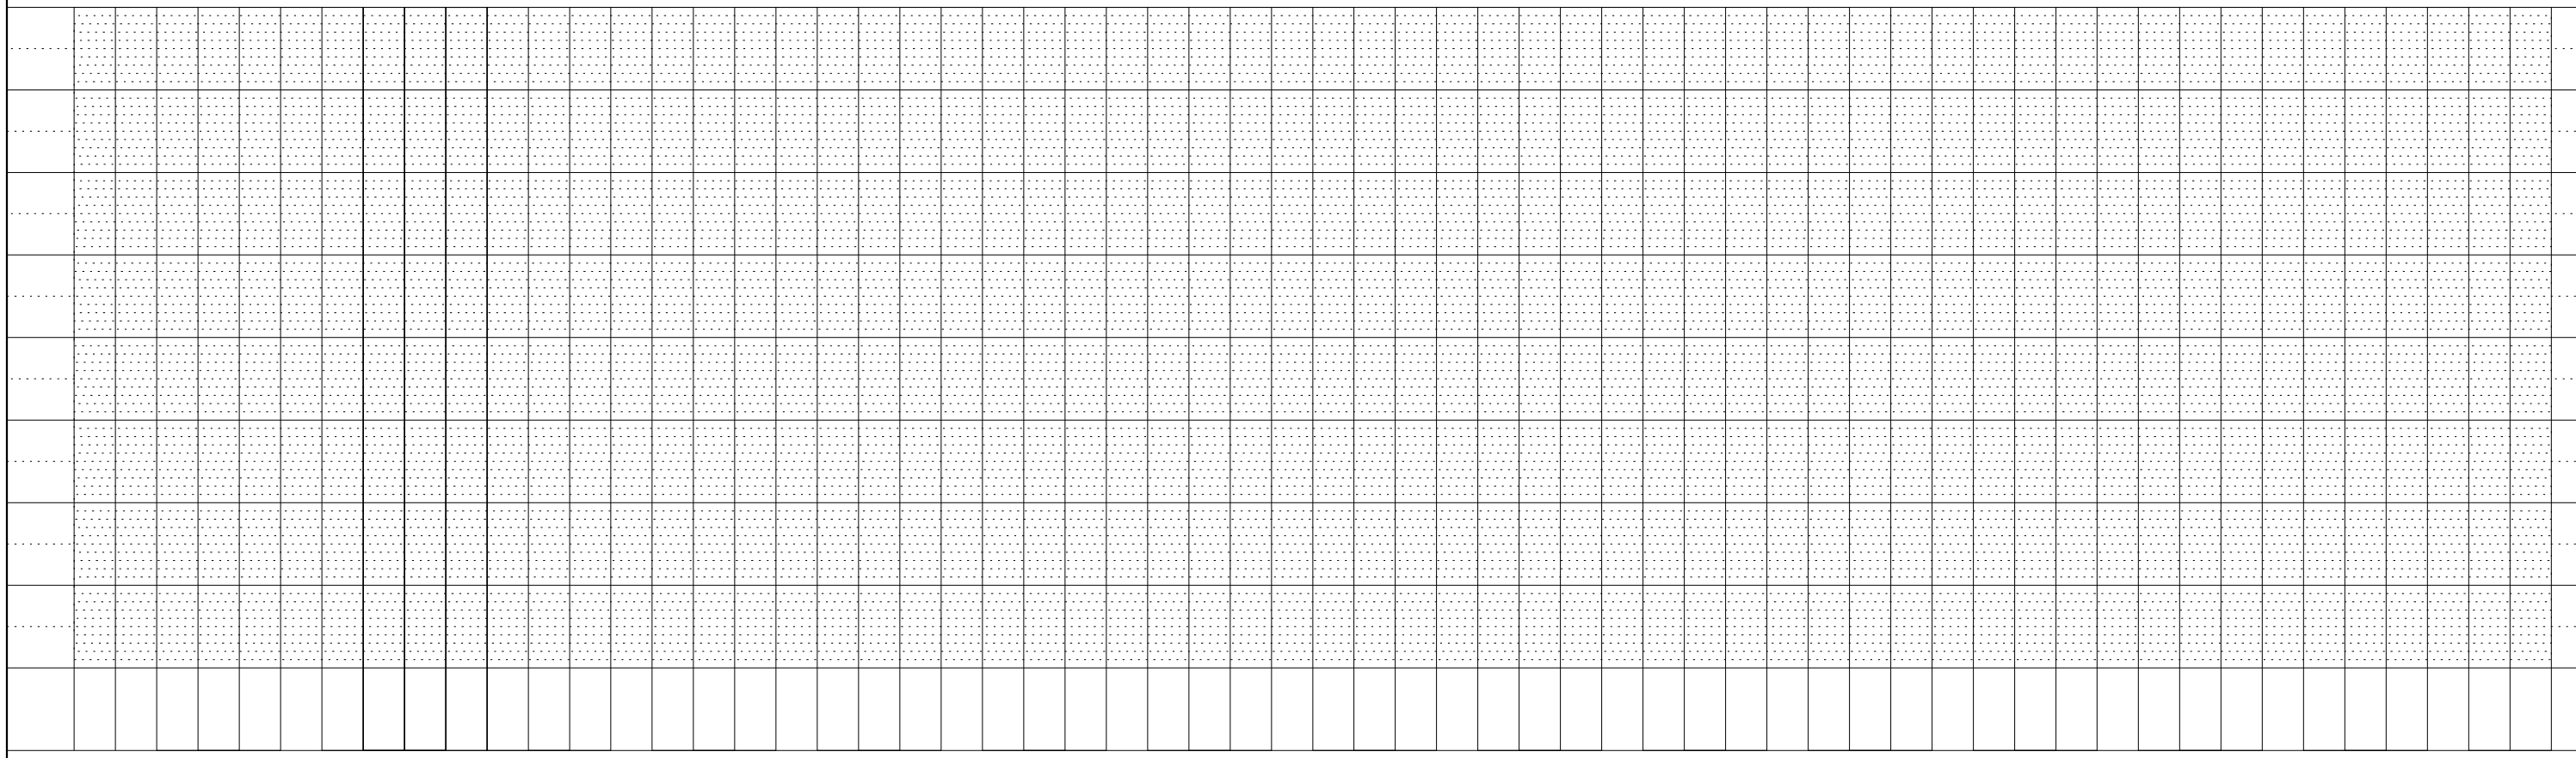


PLAN	SURVEYED	DATE
	PLOTTED	
	ALIGNED	
	CHECKED	
	FILED	
	NO.	

PROFILE	SURVEYED	DATE
	PLOTTED	
	GRADES	
	CHECKED	
	STRUCTURE	
	NOTATIS	
	CHKD	

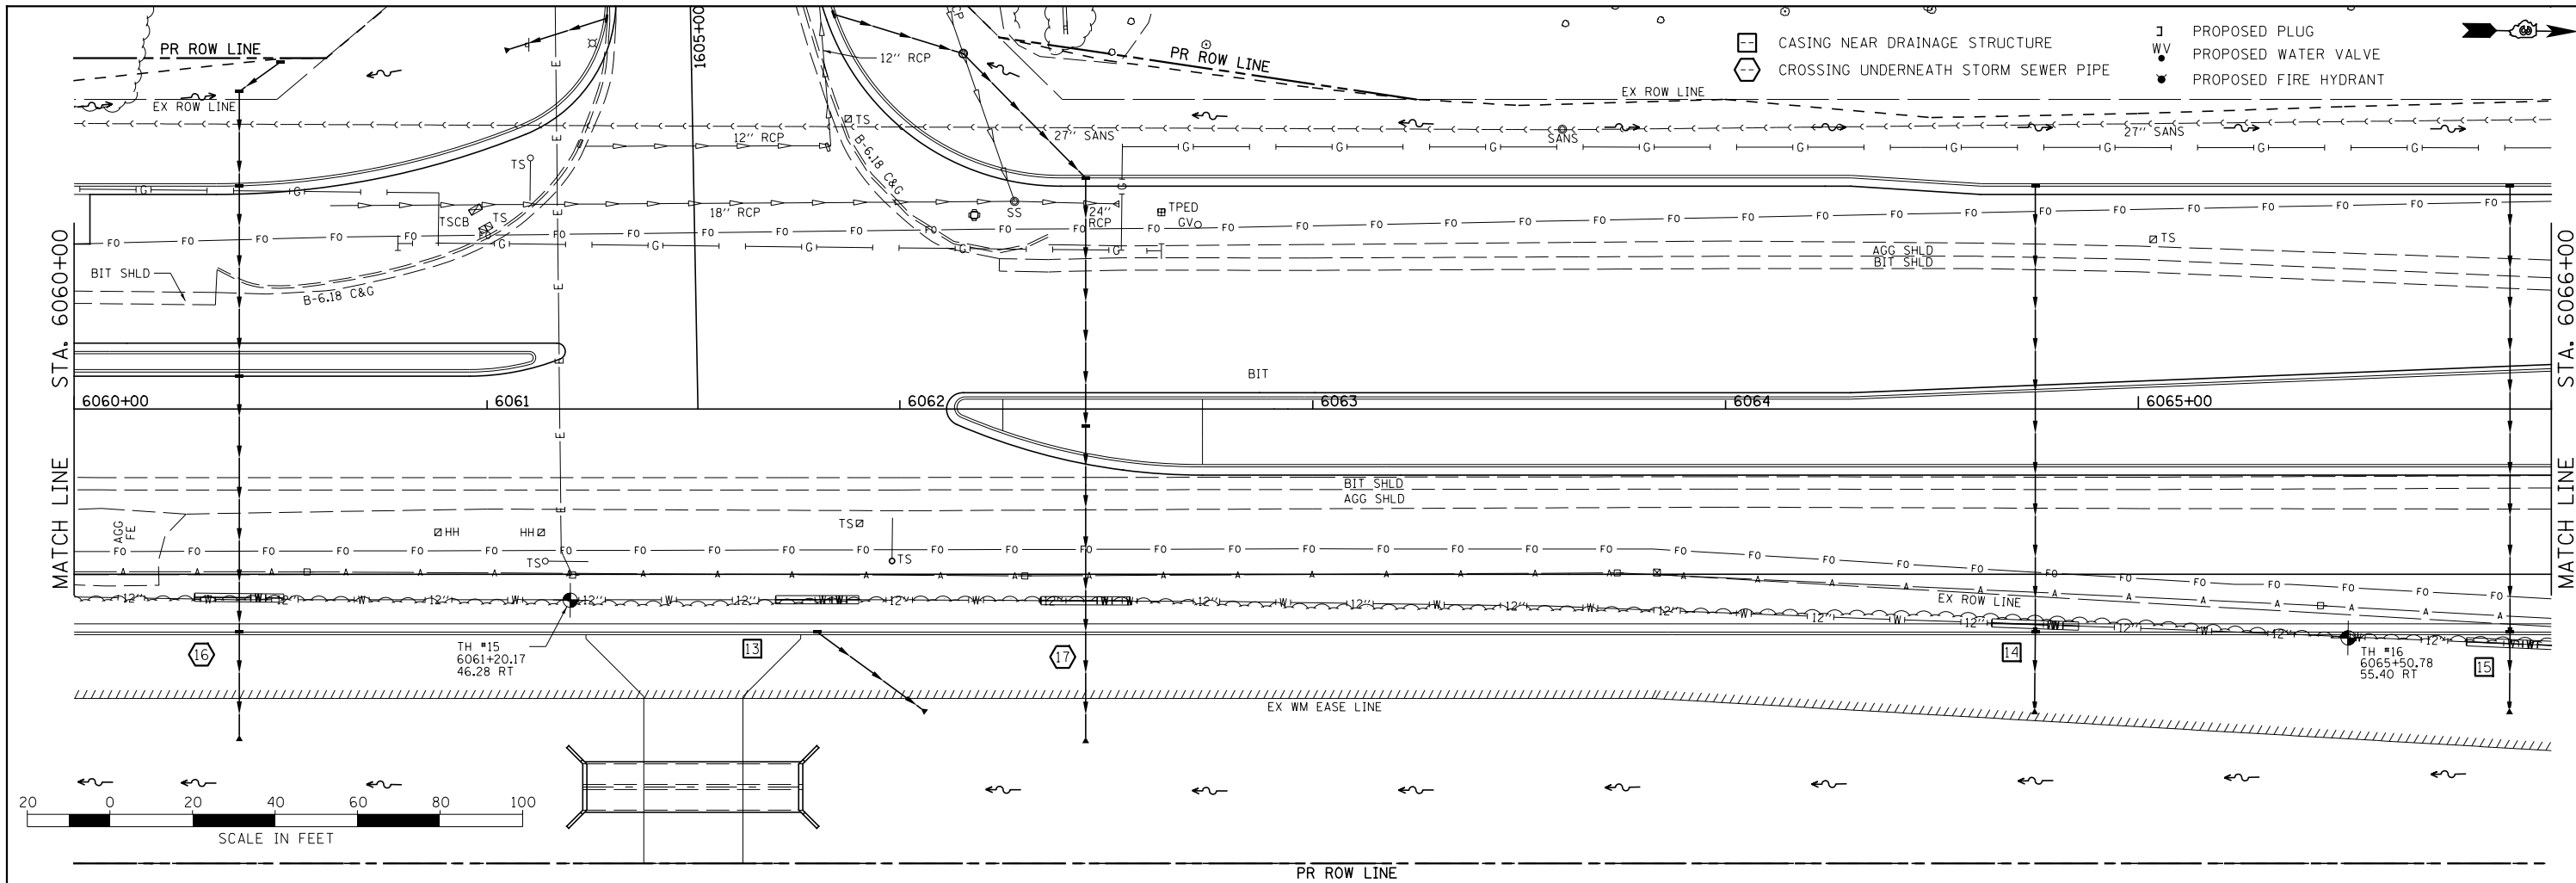

FILE NAME = D366883-SHT-WATER-6060-6066.DGN	USER NAME = ...	DESIGNED - PM	REVISED -	STATE OF ILLINOIS DEPARTMENT OF TRANSPORTATION	IL. RTE. 47 WATER MAIN PLAN & PROFILE	F.A.P. RTE.	SECTION	COUNTY	TOTAL SHEETS	SHEET NO.	
	PLOT SCALE = 1"=20'	DRAWN - NV	REVISED -			326	(110)R, BR & BR-1	GRUNDY	644	434	
	PLOT DATE = 12/12	CHECKED - JKC	REVISED -			CONTRACT NO. 66883					
		DATE - 12/12	REVISED -			ILLINOIS FED. AID PROJECT					

SCALE: H=20 V=5 SHEET 13 OF 27 SHEETS STA. 6060+00 TO STA. 6066+00