

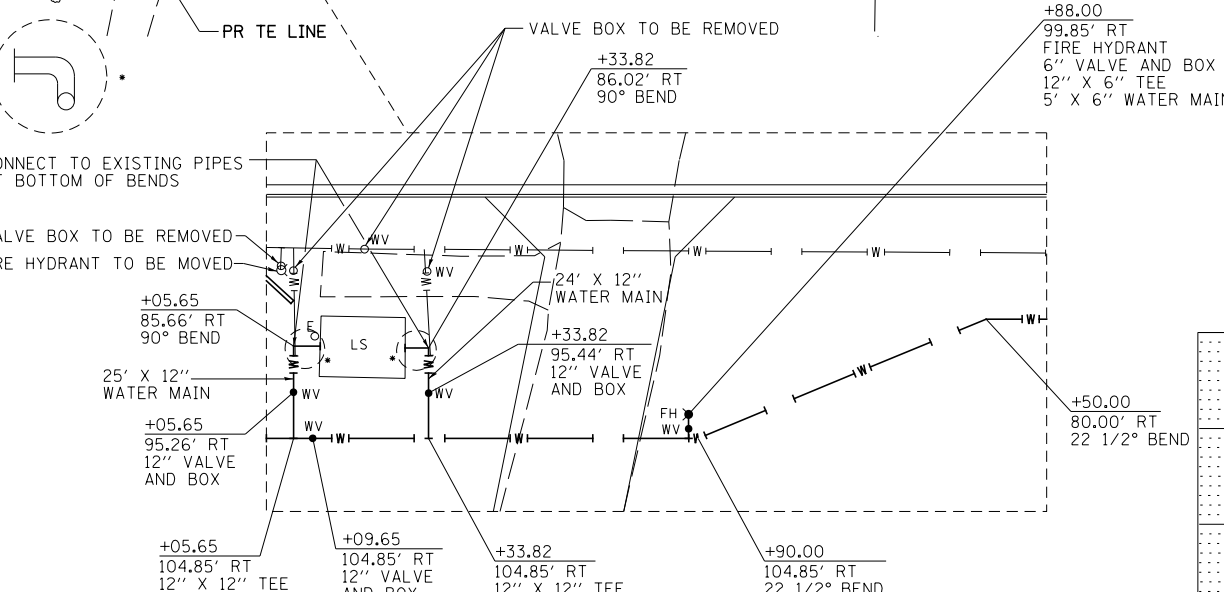


PLAN	SURVEYED	DATE
	PLOTTED	
	ALIGNED	
	CHECKED	
	NOTED	
	FILED	
	NO.	

PROFILE	SURVEYED	DATE
	PLOTTED	
	GRADES	
	CHECKED	
	STRUCTURE	
	NOTED	
	NO.	

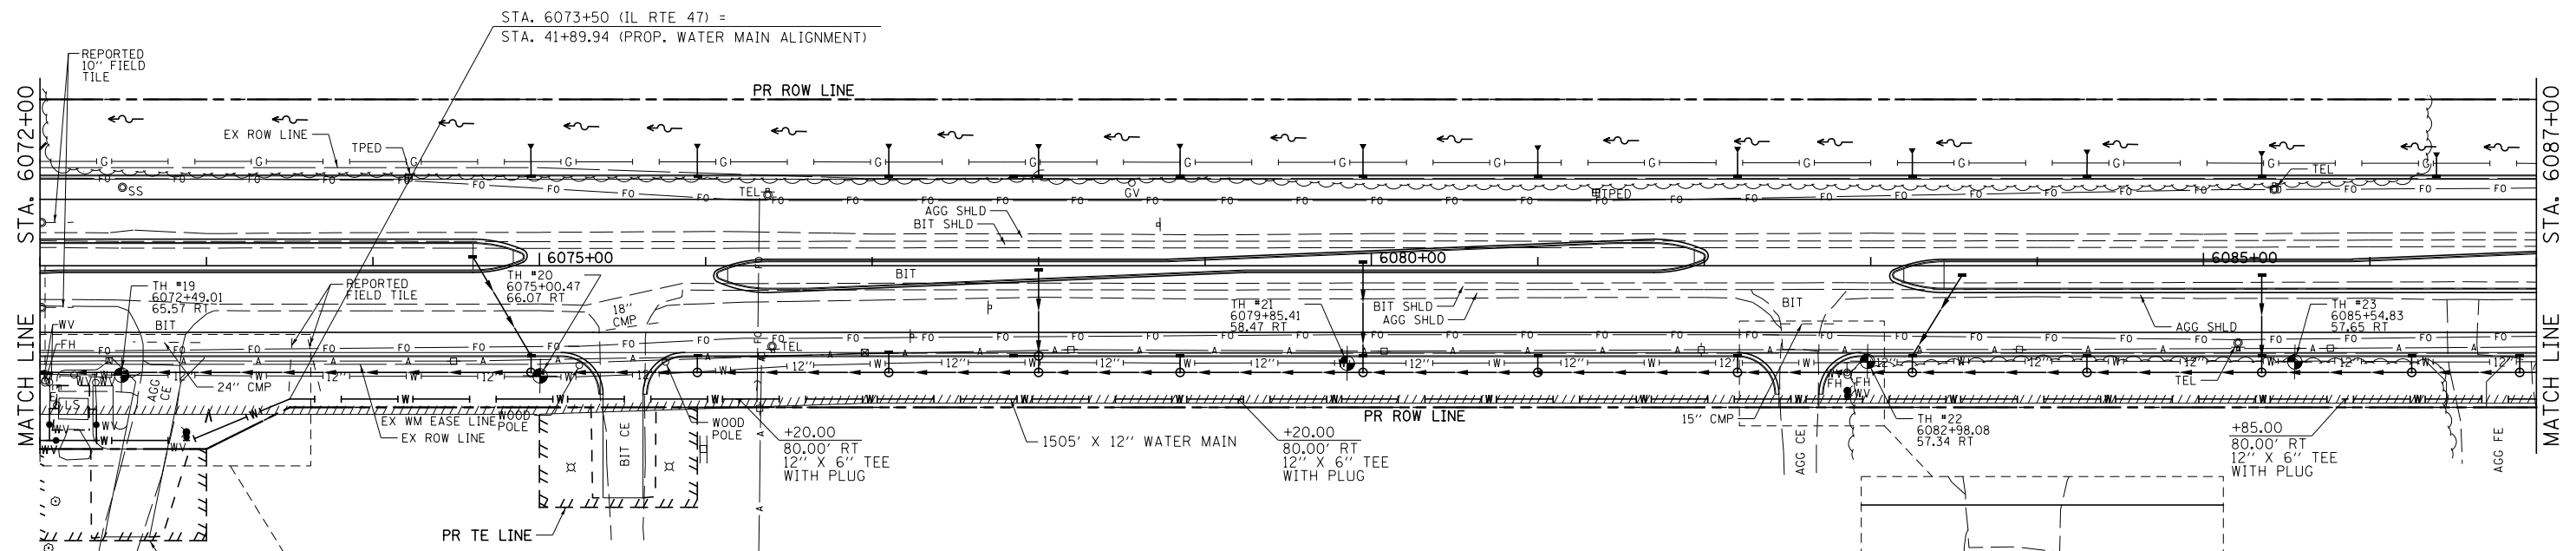

- CASING NEAR DRAINAGE STRUCTURE
- CROSSING UNDERNEATH STORM SEWER PIPE
- PROPOSED PLUG
- PROPOSED WATER VALVE
- PROPOSED FIRE HYDRANT

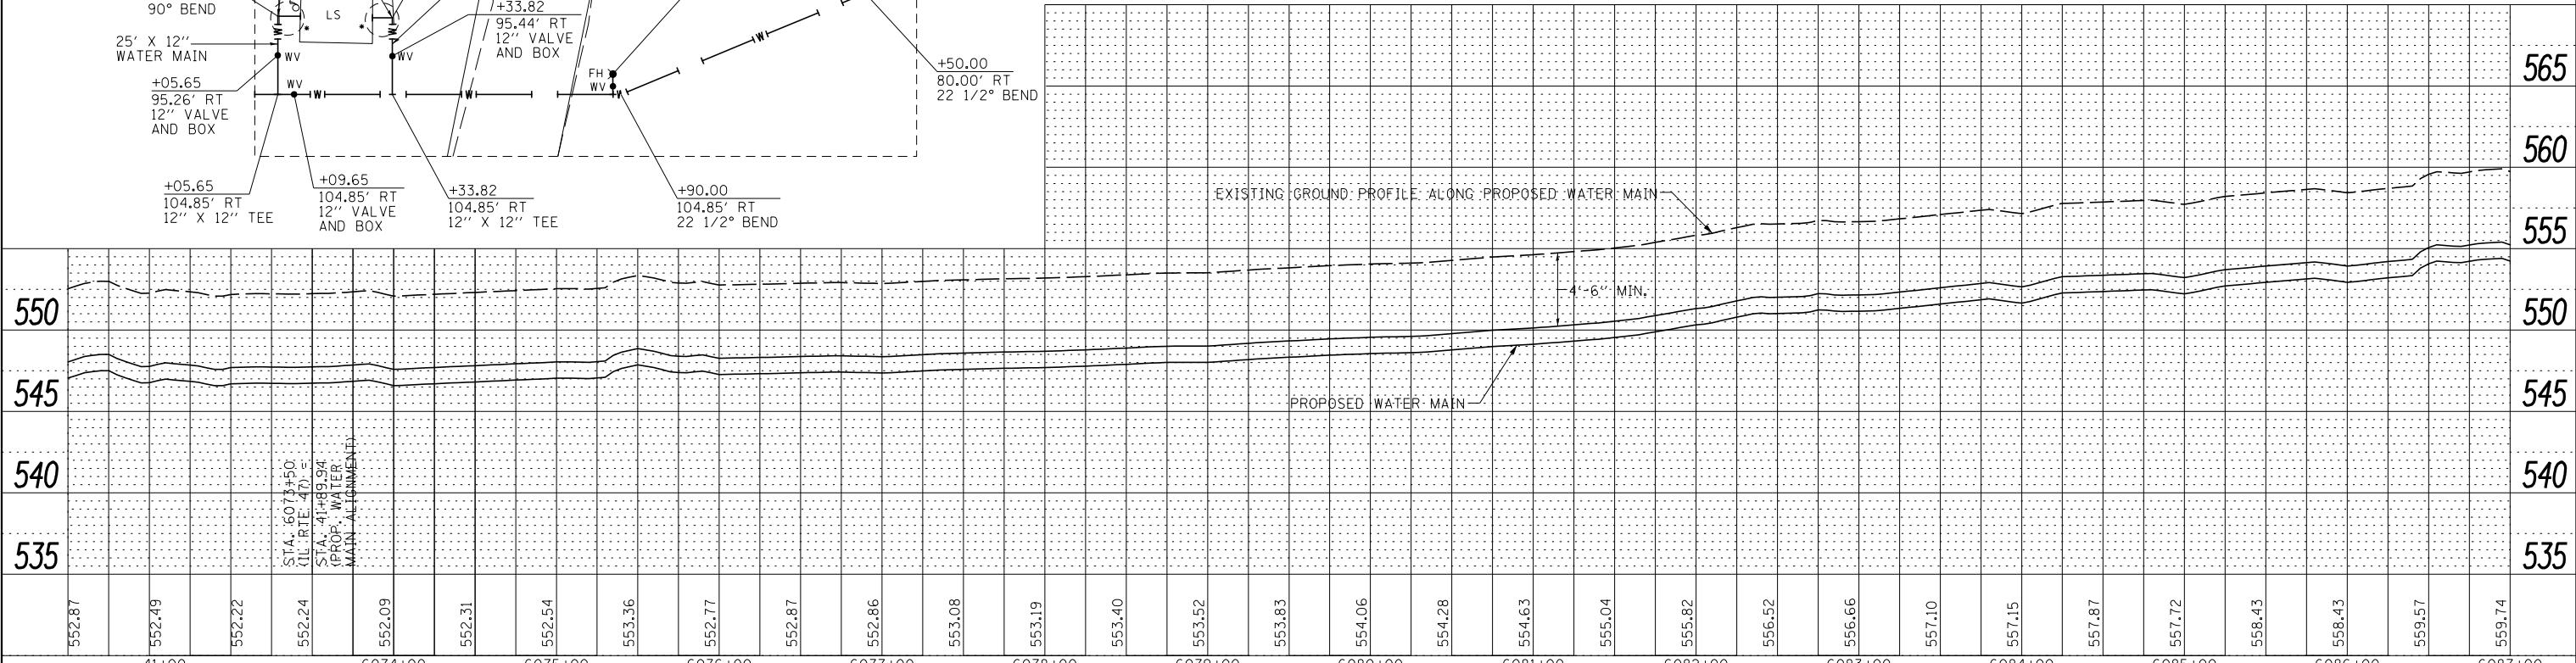

FILE NAME =	USER NAME =	DESIGNED -	REVISOR -	STATE OF ILLINOIS DEPARTMENT OF TRANSPORTATION	IL. RTE. 47 WATER MAIN PLAN & PROFILE	F.A.P. R.E.	SECTION	COUNTY	TOTAL SHEETS	SHEET NO.	
D366883-SHT-WATER-6072-6087.DGN		DRAWN -	REVISOR -			326	(110)R, BR & BR-1	GRUNDY	644	436	
		CHECKED -	REVISOR -			CONTRACT NO. 66883					
		DATE -	REVISOR -			ILLINOIS FED. AID PROJECT					