


PLAN	SURVEYED	DATE
	PLOTTED	BY
	GRADES CHECKED	
	STRUCTURE NOTATIONS CHECKED	
	NOTE BOOK NO.	
	FILE NAME	

PROFILE	SURVEYED	DATE
	PLOTTED	BY
	GRADES CHECKED	
	STRUCTURE NOTATIONS CHECKED	
	NOTE BOOK NO.	
	FILE NAME	

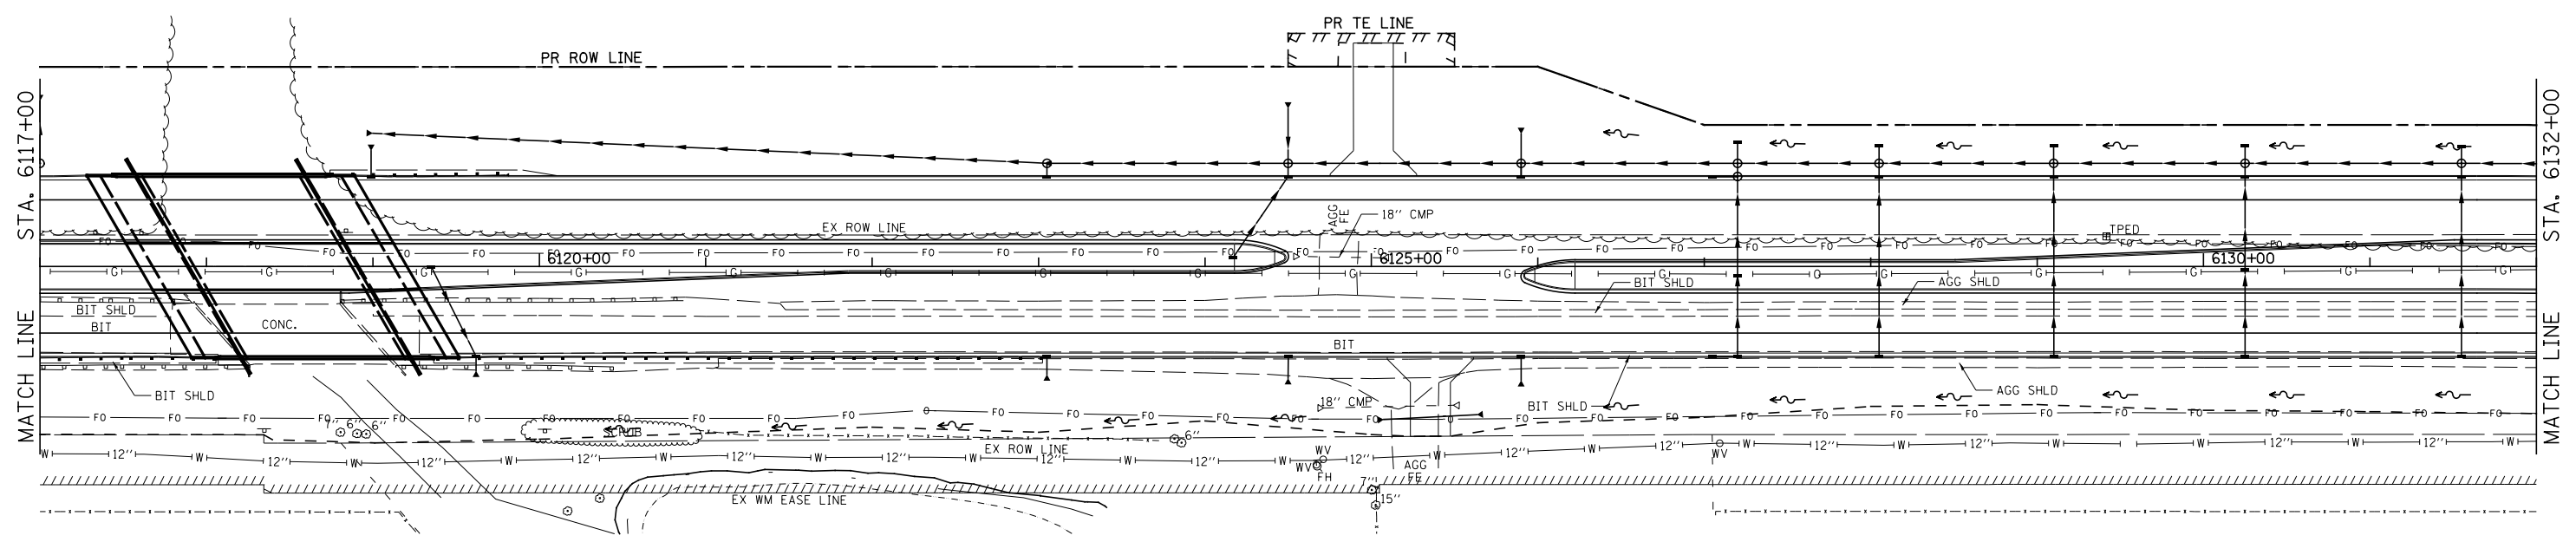

- CASING NEAR DRAINAGE STRUCTURE
- CROSSING UNDERNEATH STORM SEWER PIPE
- PROPOSED PLUG
- PROPOSED WATER VALVE
- PROPOSED FIRE HYDRANT

