


- CASING NEAR DRAINAGE STRUCTURE
- CROSSING UNDERNEATH STORM SEWER PIPE
- PROPOSED PLUG
- PROPOSED WATER VALVE
- PROPOSED FIRE HYDRANT

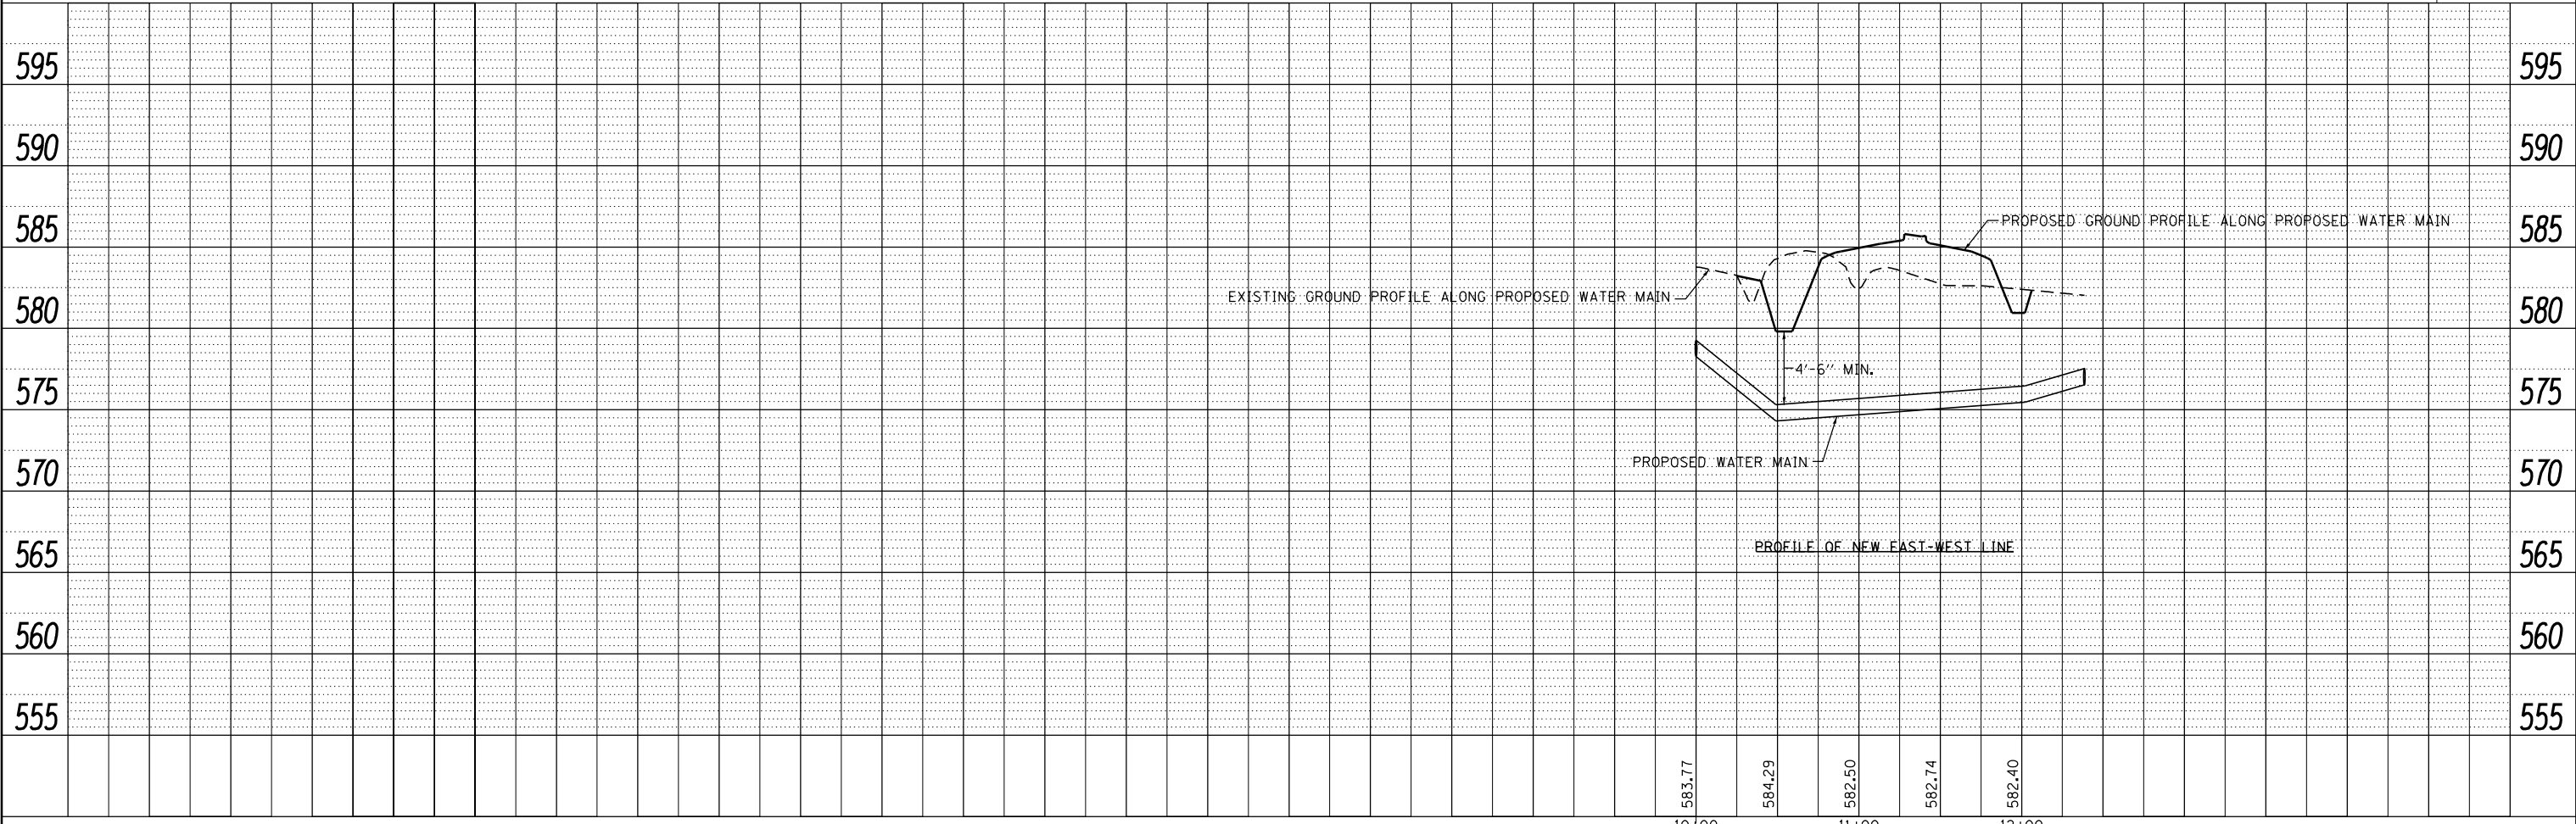

PLAN	SURVEYED	DATE
	PLOTTED	BY
	ALIGNED	
	CHECKED	
	FILED	
	NO.	

PROFILE	SURVEYED	DATE
	PLOTTED	BY
	GRADES CHECKED	
	STRUCTURE NOTATIONS CHECKED	
	NO.	

FILE NAME = D366883-SHT-WATER-6192-6207.DGN	USER NAME = ...	DESIGNED - PM	REVISED -
PB 1-88 Centerline	PLOT SCALE = 1"=50'	DRAWN - NV	REVISED -
	PLOT DATE = 12/12	CHECKED - JKC	REVISED -
		DATE - 12/12	REVISED -

**STATE OF ILLINOIS
DEPARTMENT OF TRANSPORTATION**

IL. RTE. 47 WATER MAIN PLAN & PROFILE

SCALE: H=50 V=5 SHEET 23 OF 27 SHEETS STA. 6192+00 TO STA. 6207+00

F.A.P. RTE. 326	SECTION (110)R, BR & BR-1	COUNTY GRUNDY	TOTAL SHEETS 644	SHEET NO. 444
CONTRACT NO. 66B83			ILLINOIS FED. AID PROJECT	