


DATE	
BY	
FINAL SURVEY	SURVEYED
NOTE BOOK	PLOTTED
NO.	TEMPLATE
	AREAS
	CHECKED

DATE	
BY	
ORIGINAL SURVEY	SURVEYED
NOTE BOOK	PLOTTED
NO.	TEMPLATE
	AREAS
	CHECKED

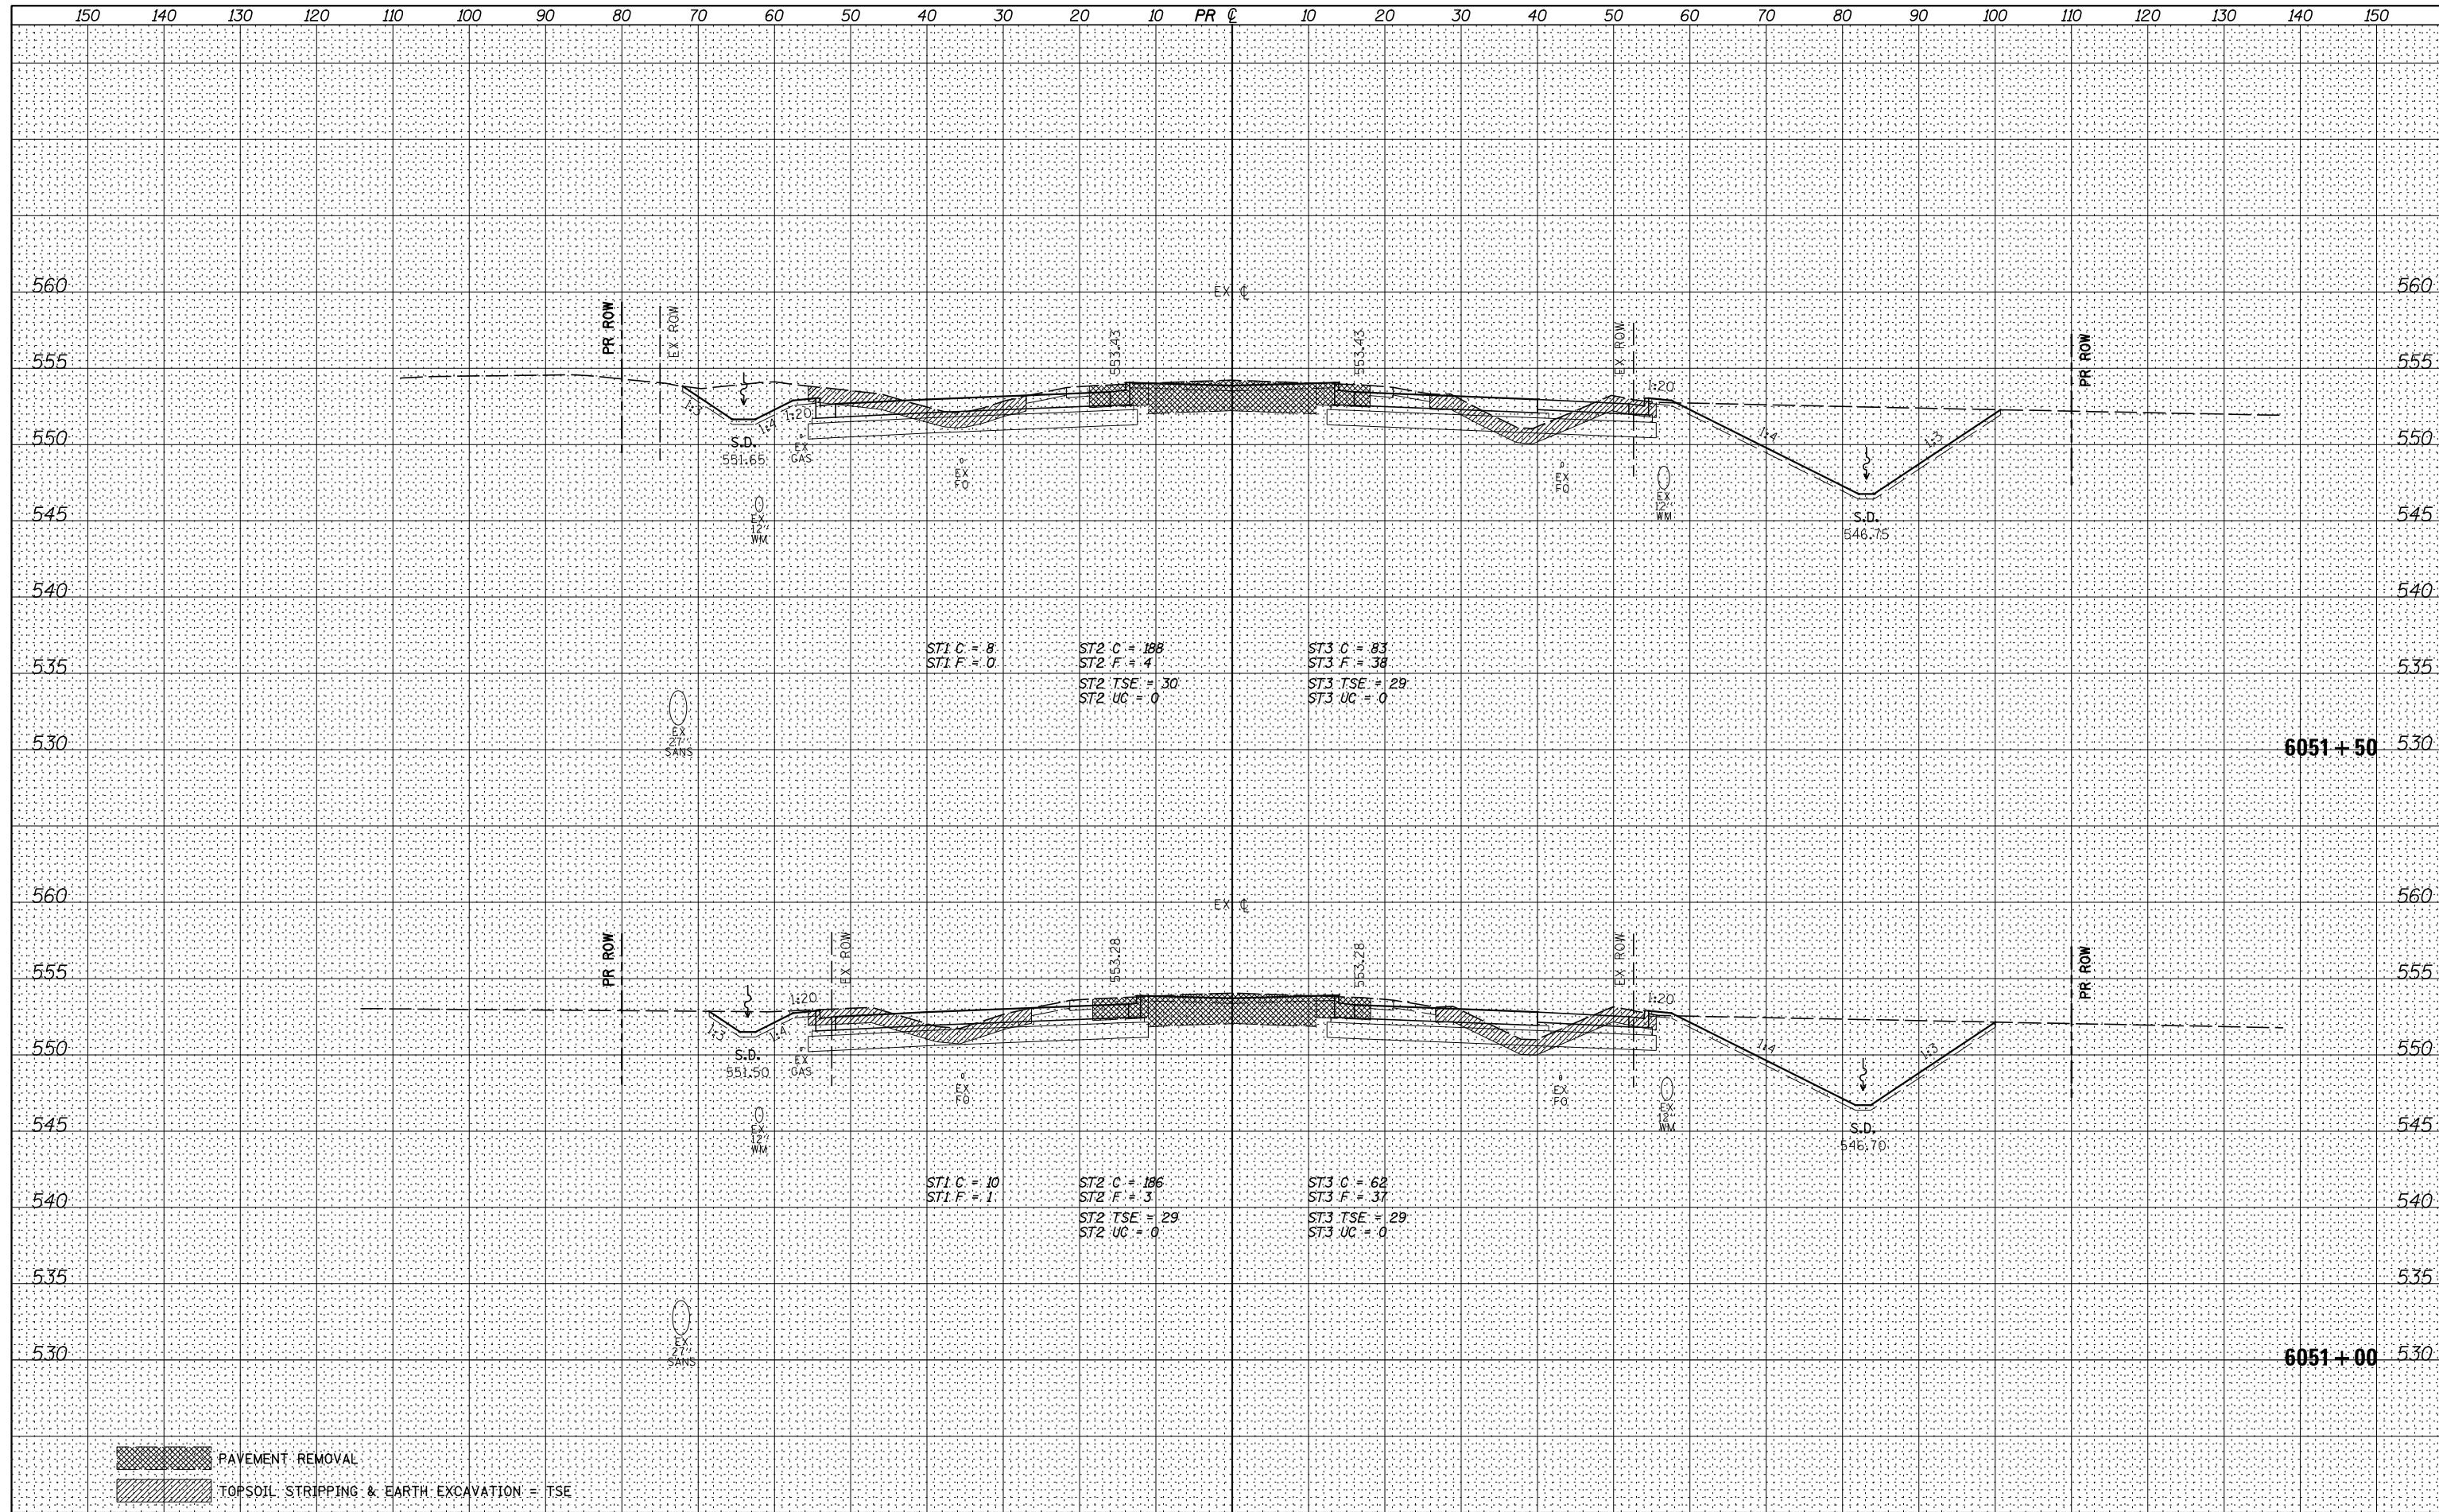

FILE NAME =	USER NAME = bdecreane	DESIGNED -	REVISED -	<b>STATE OF ILLINOIS</b> <b>DEPARTMENT OF TRANSPORTATION</b>	<b>IL. RTE. 47 CROSS SECTIONS</b> SCALE: H=10 V=5 SHEET 28 OF 134 SHEETS STA. 6051+00 TO STA. 6051+50	F.A.P. RTE.	SECTION	COUNTY	TOTAL SHEETS	SHEET NO.	
V:\3195\66883 (South Section)\CADD Sheets\0366883-sh1-xssht-IL47.dgn	PLOT SCALE = 20.0000' / in.	DRAWN -	REVISED -			326	(110)R, BR & BR-1	GRUNDY	644	509	
XS.SHEET	PLOT DATE = 8/5/2013	CHECKED -	REVISED -			CONTRACT NO. 66883					
		DATE -	REVISED -			ILLINOIS FED. AID PROJECT					