


DATE	
BY	
FINAL SURVEY	
SURVEYED	
PLOTTED	
TEMPLATE	
NOTE BOOK	
AREAS CHECKED	
NO.	

DATE	
BY	
ORIGINAL SURVEY	
SURVEYED	
PLOTTED	
TEMPLATE	
NOTE BOOK	
AREAS CHECKED	
NO.	

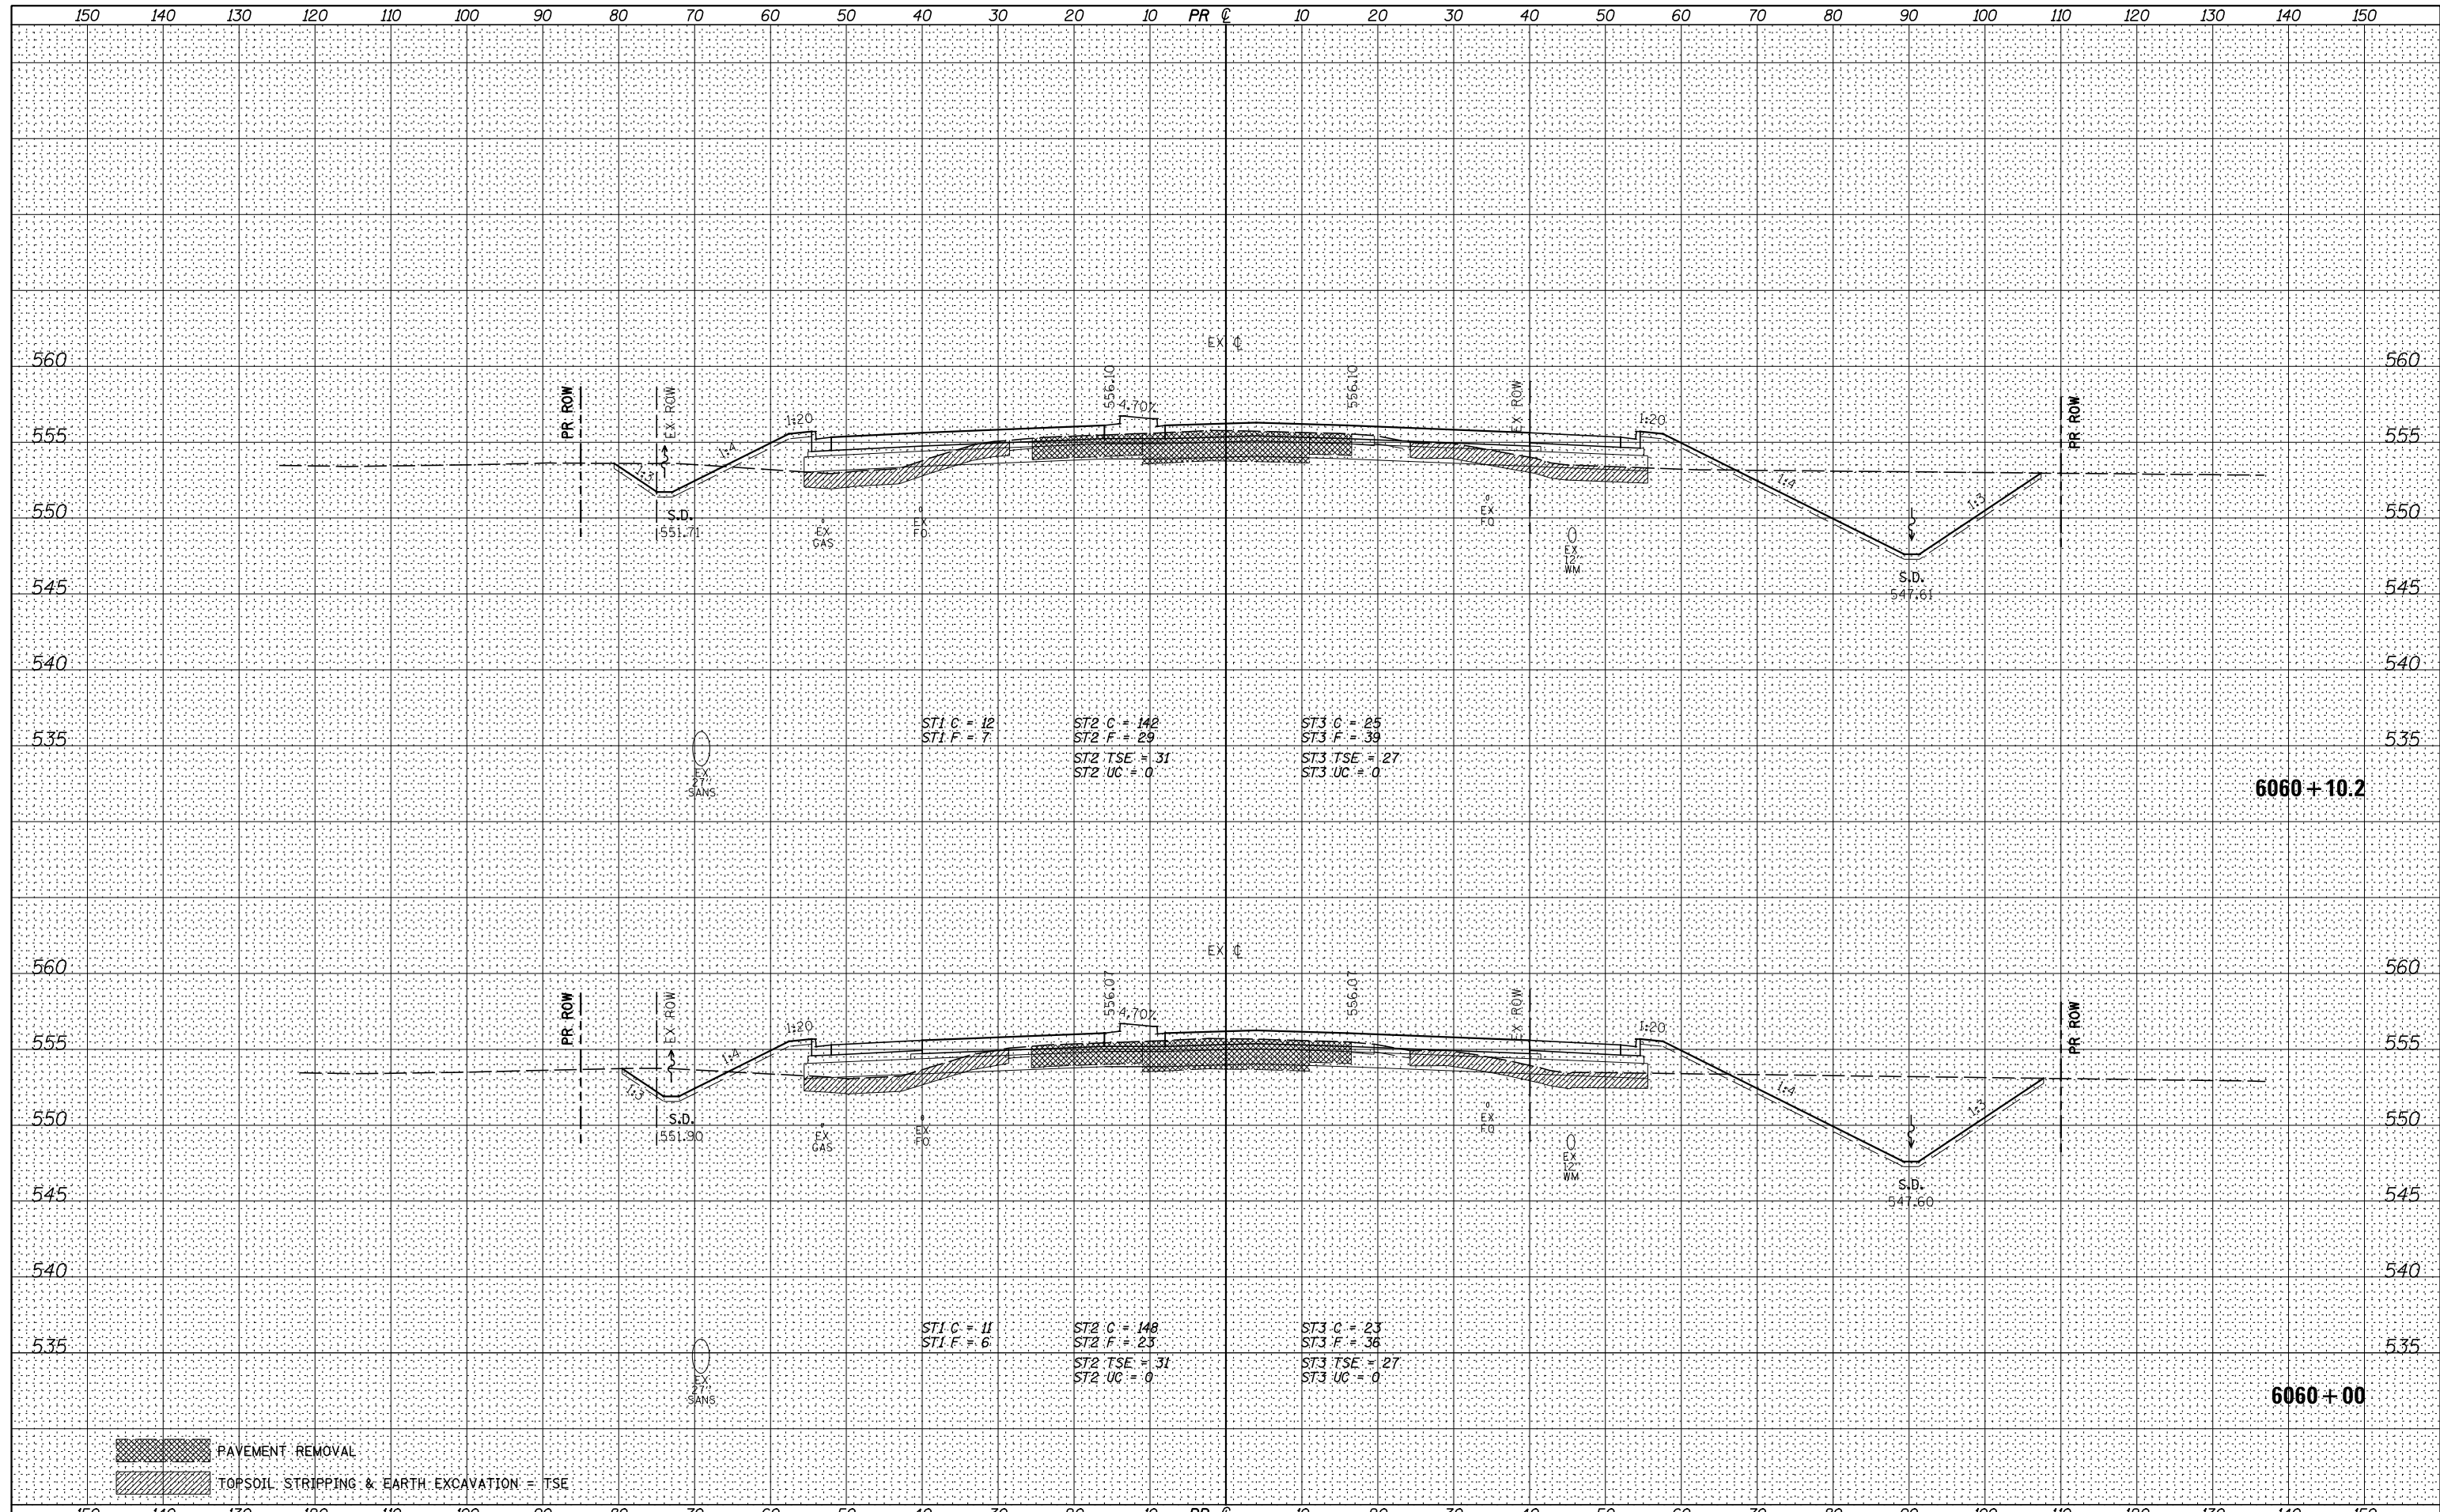

 PAVEMENT REMOVAL
 TOPSOIL STRIPPING & EARTH EXCAVATION = TSE

FILE NAME = V:\3195\66883 (South Section)\CADD Sheets\0366883-sht-xsst-IL47.dgn	USER NAME = bdecreane	DESIGNED -	REVISD -	STATE OF ILLINOIS DEPARTMENT OF TRANSPORTATION	IL. RTE. 47 CROSS SECTIONS SECTION (110)R, BR & BR-1 COUNTY GRUNDY TOTAL SHEETS 644 SHEET NO. 519 CONTRACT NO. 66883
PLOT SCALE = 20.0000' / in.	CHECKED -	REVISD -	SCALE: H=10 V=5		
PLOT DATE = 8/5/2013	DATE -	REVISD -	SHEET 38 OF 134 SHEETS		
			STA. 6060+00 TO STA. 6060+10.2		