


DATE	
BY	
FINAL SURVEY	SURVEYED
NOTE BOOK	PLOTTED
NO.	TEMPLATE
	AREAS CHECKED

DATE	
BY	
ORIGINAL SURVEY	SURVEYED
NOTE BOOK	PLOTTED
NO.	TEMPLATE
	AREAS CHECKED

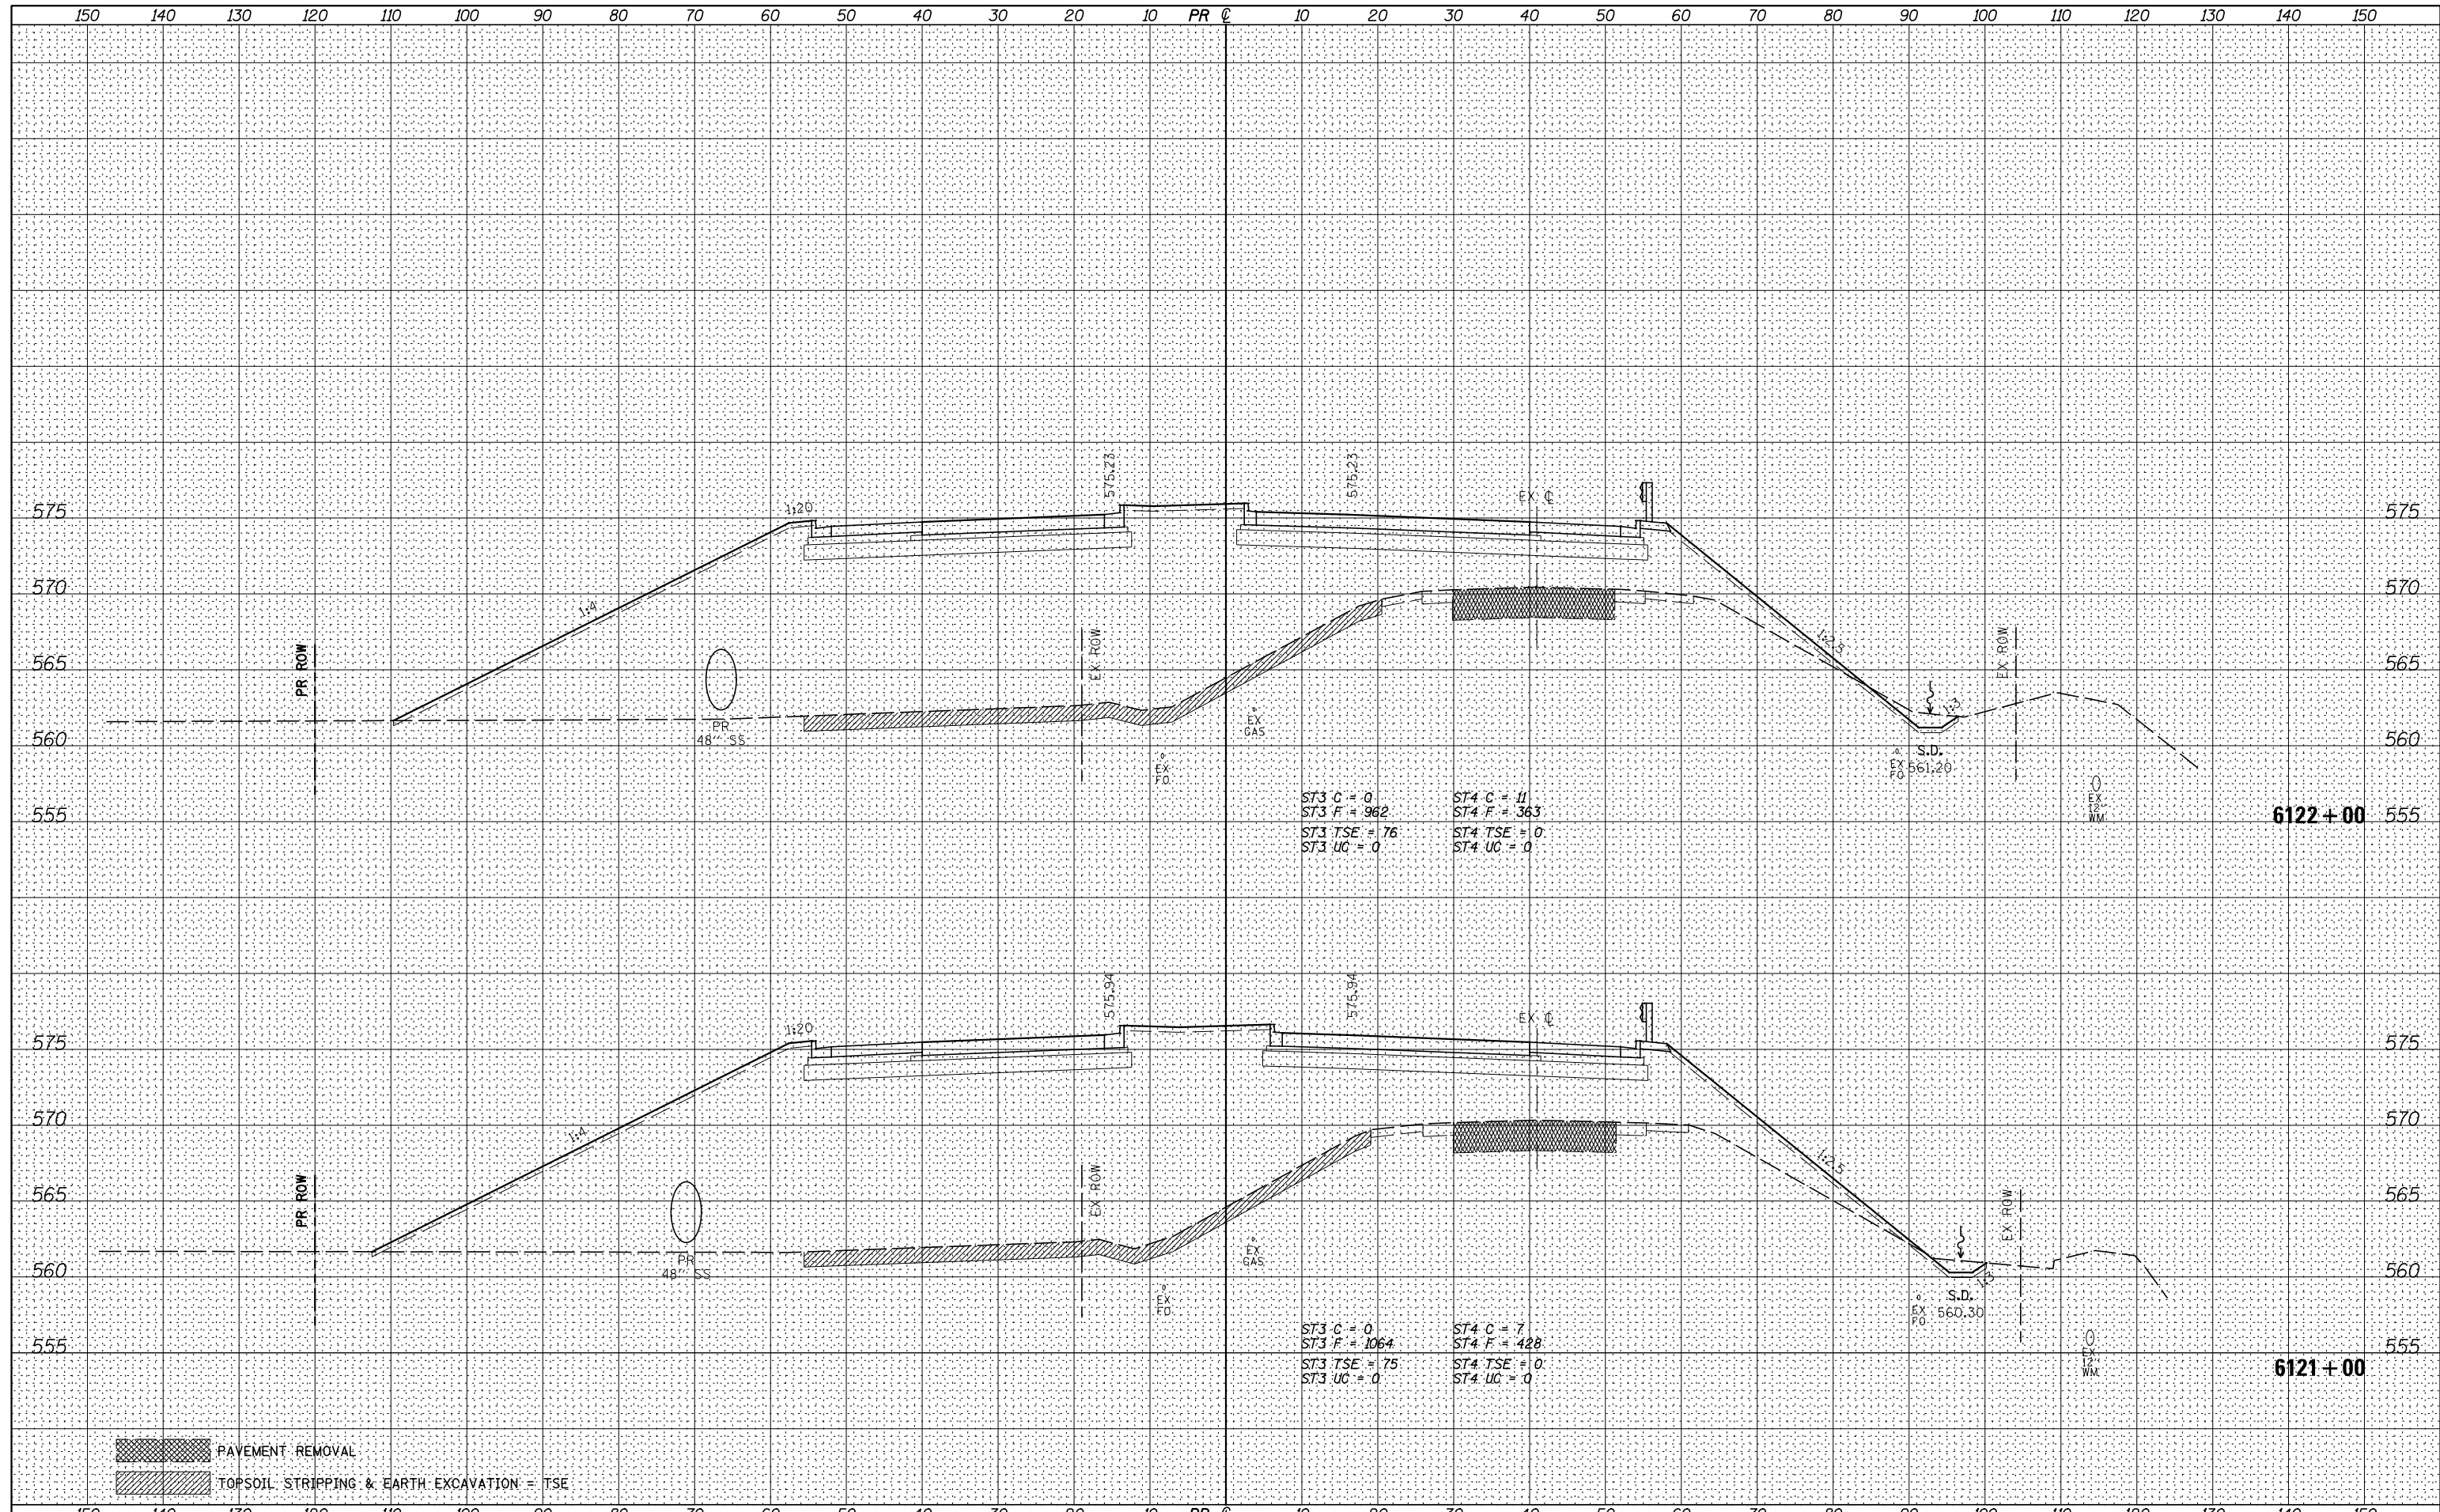

FILE NAME = V:\3195\66883 (South Section)\CADD Sheets\0366883-sht-xsht-IL47.dgn	USER NAME = bdecreane	DESIGNED -	REVISED -	<b>STATE OF ILLINOIS</b> <b>DEPARTMENT OF TRANSPORTATION</b>	<b>IL. RTE. 47 CROSS SECTIONS</b> SECTION 110/R, BR & BR-1 COUNTY GRUNDY TOTAL SHEETS 644 SHEET NO. 550 CONTRACT NO. 66883
PLOT SCALE = 20.0000' / in.	CHECKED -	REVISED -	REVISED -		
PLOT DATE = 8/5/2013	DATE -	REVISED -	REVISED -		

SCALE: H=10 V=5 SHEET 69 OF 134 SHEETS STA. 6121+00 TO STA. 6122+00

ILLINOIS FED. AID PROJECT