


DATE	
BY	
FINAL SURVEY	SURVEYED
NOTE BOOK	PLOTTED
NO.	TEMPLATE
	AREAS CHECKED
	AREAS CHECKED

DATE	
BY	
ORIGINAL SURVEY	SURVEYED
NOTE BOOK	PLOTTED
NO.	TEMPLATE
	AREAS CHECKED
	AREAS CHECKED

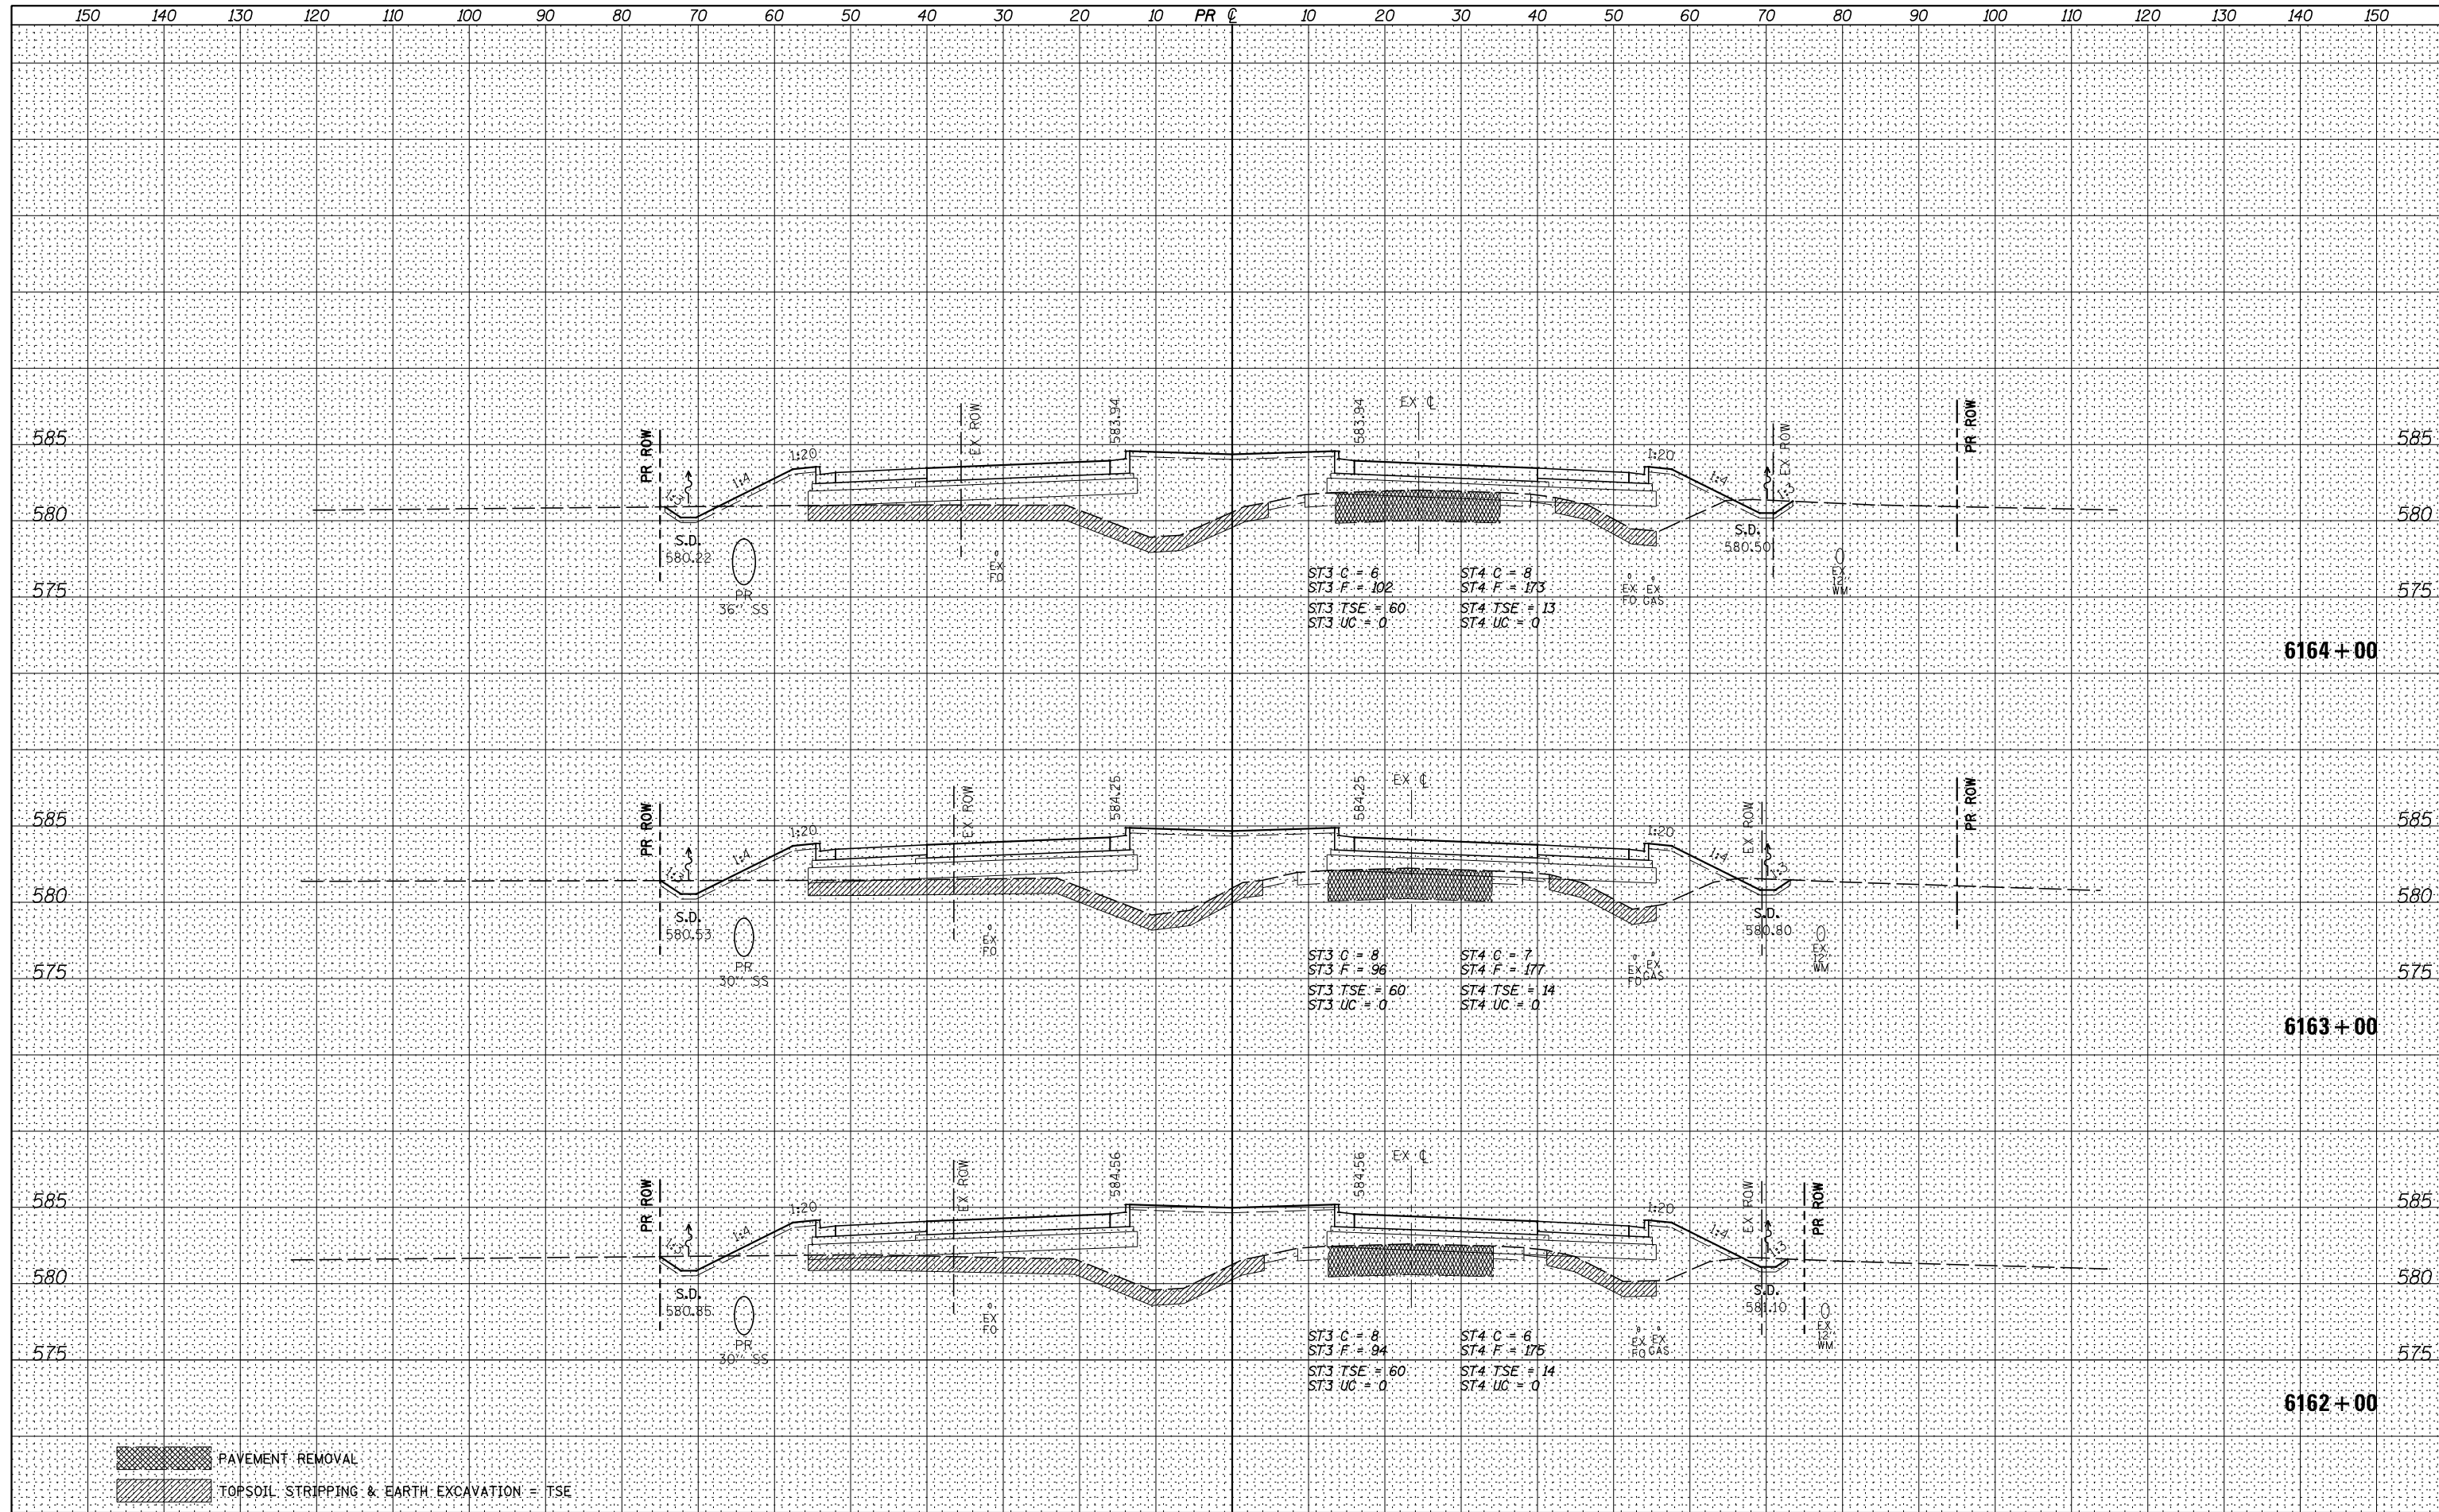

FILE NAME =	USER NAME = bdecreane	DESIGNED -	REVISED -	STATE OF ILLINOIS DEPARTMENT OF TRANSPORTATION	IL. RTE. 47 CROSS SECTIONS SECTION (110)R, BR & BR-1 COUNTY GRUNDY CONTRACT NO. 66B83	F.A.P. RTE. 326	SECTION	COUNTY	TOTAL SHEETS	SHEET NO.
V:\3195\66B83 (South Section)\CADD Sheets\036683-sht-xsst-IL47.dgn		DRAWN -	REVISED -			644	567			
PLOT SCALE = 20.0000' / in.		CHECKED -	REVISED -			CONTRACT NO. 66B83				
PLOT DATE = 8/5/2013		DATE -	REVISED -			ILLINOIS FED. AID PROJECT				

SCALE: H=10 V=5 SHEET 86 OF 134 SHEETS STA. 6162+00 TO STA. 6164+00