


DATE	
BY	
FINAL SURVEY	
PLOTTED	
TEMPLATE	
NOTE BOOK	
AREAS CHECKED	
NO.	

DATE	
BY	
ORIGINAL SURVEY	
PLOTTED	
TEMPLATE	
NOTE BOOK	
AREAS CHECKED	
NO.	

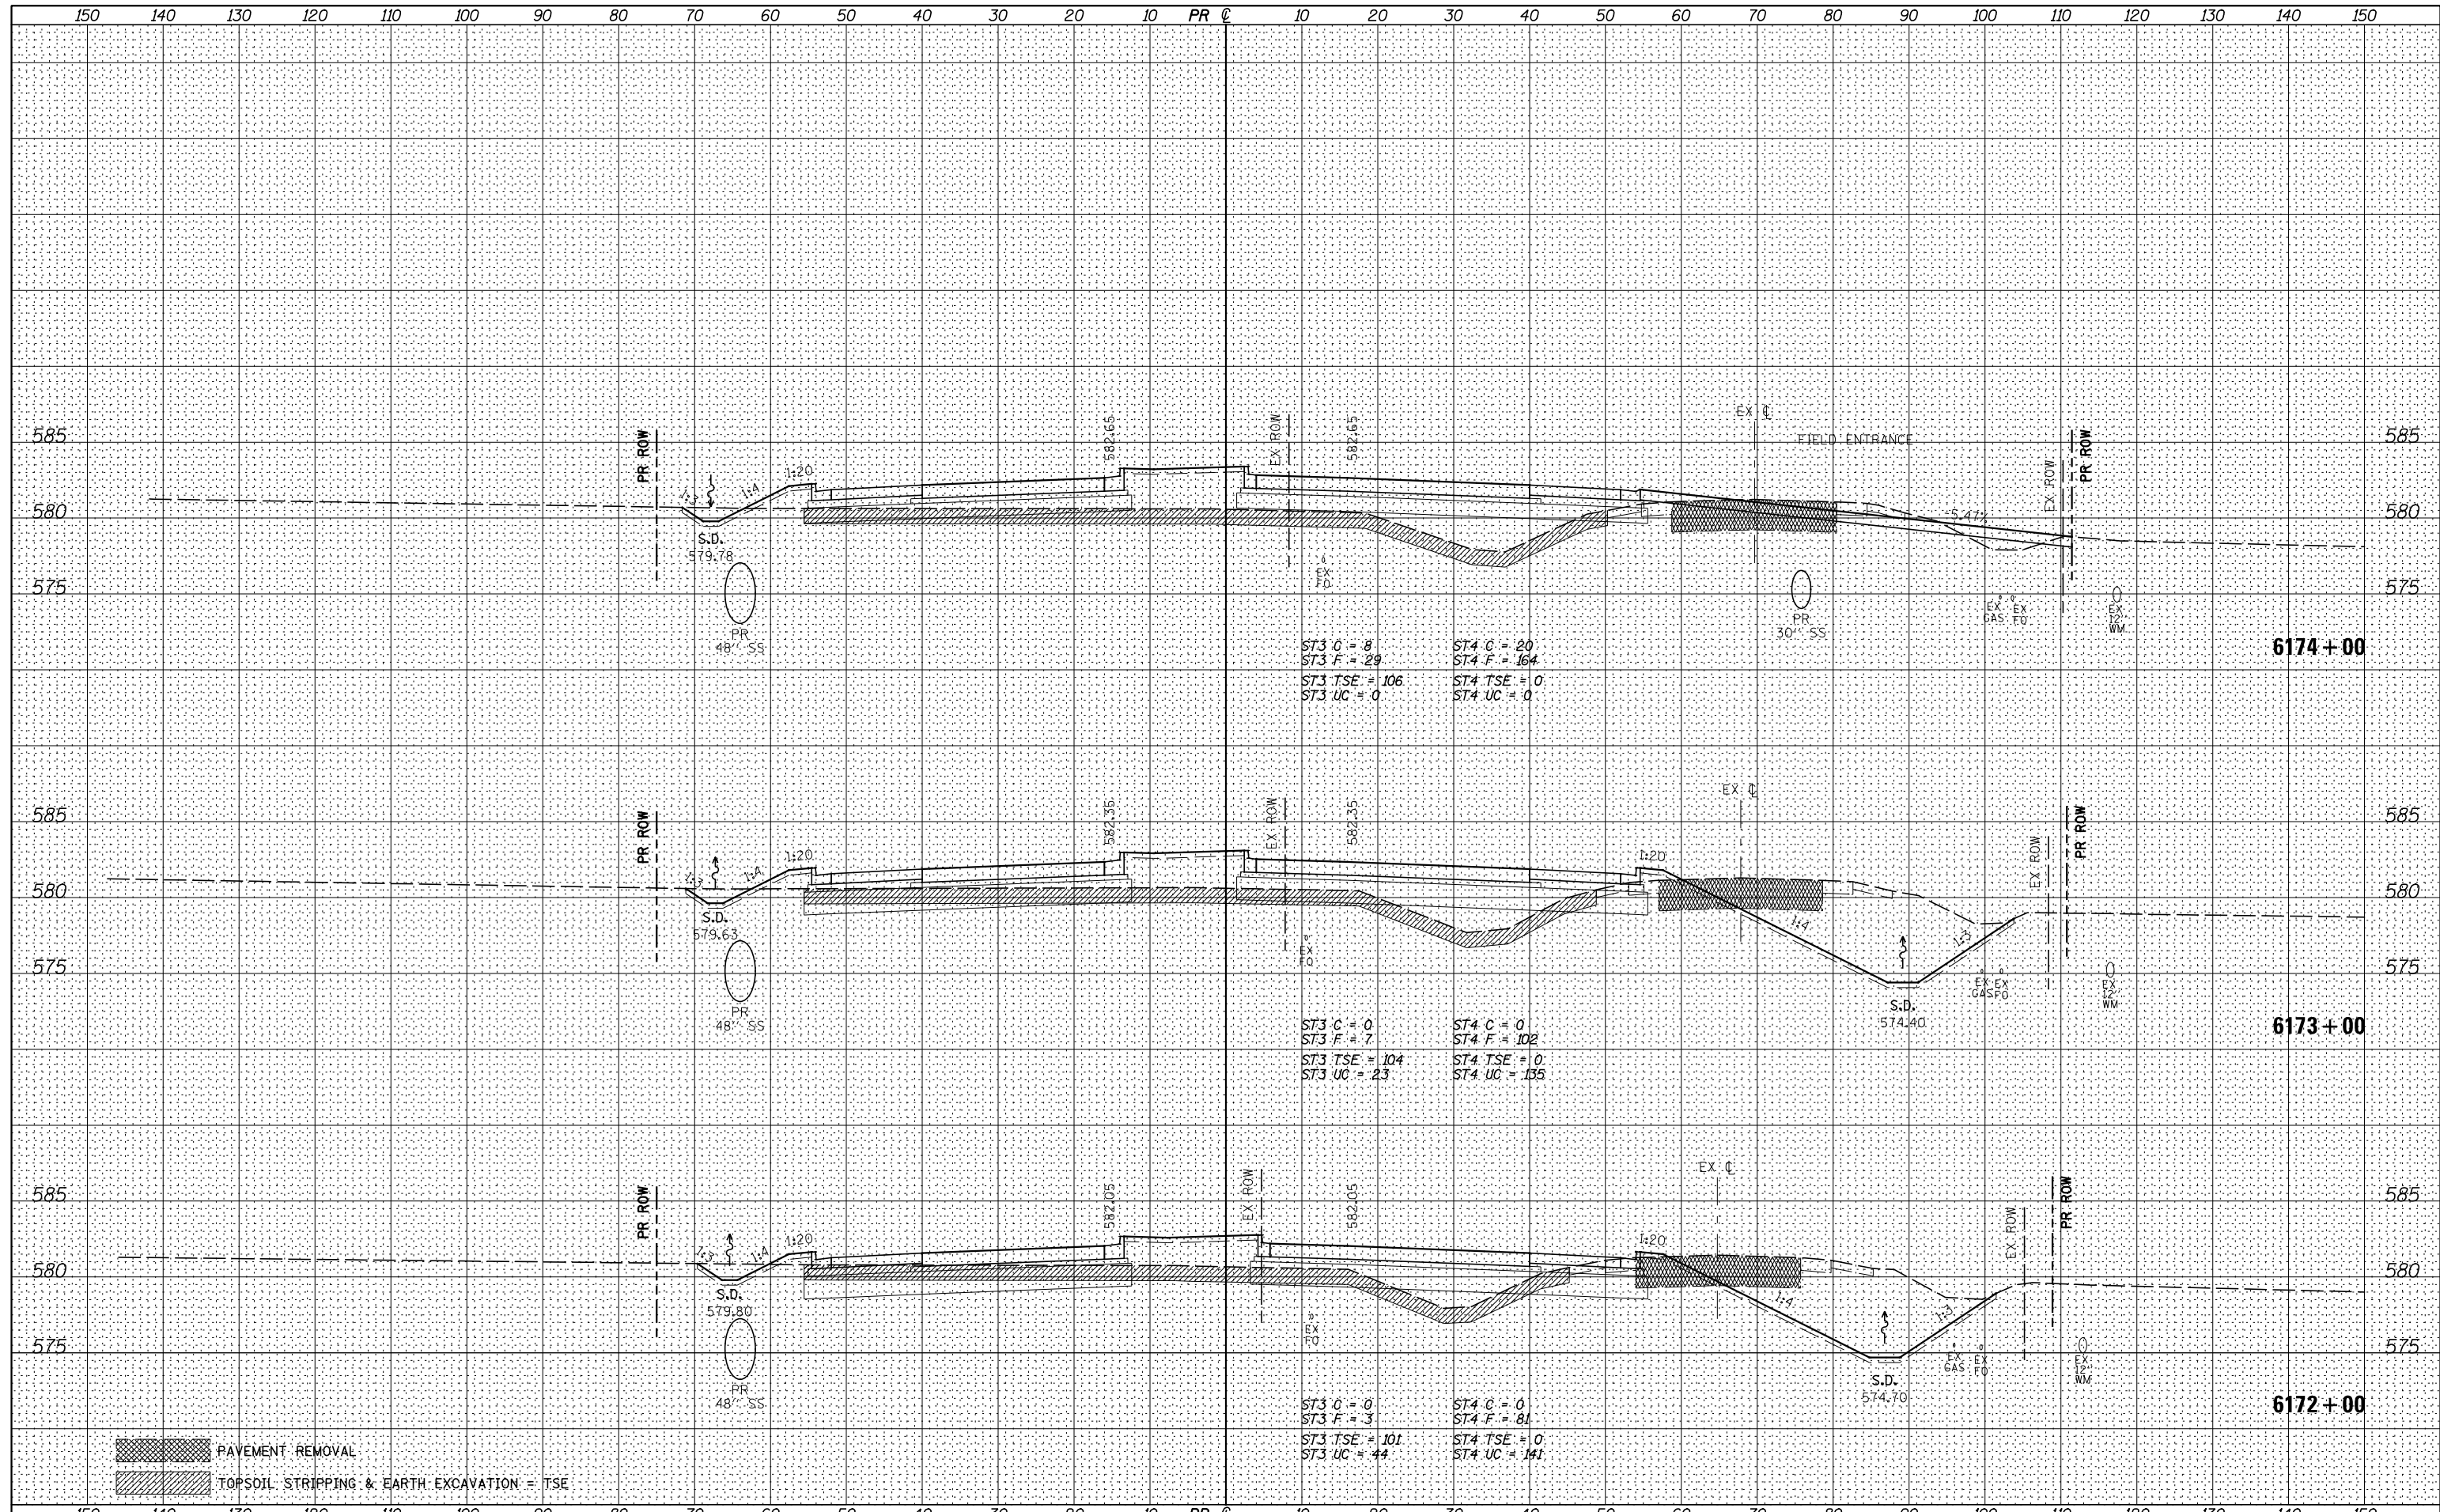

PAVEMENT REMOVAL
 TOPSOIL STRIPPING & EARTH EXCAVATION = TSE

FILE NAME =	USER NAME = bdecrane	DESIGNED -	REVISED -	STATE OF ILLINOIS DEPARTMENT OF TRANSPORTATION	IL. RTE. 47 CROSS SECTIONS SECTION (110)R, BR & BR-1 COUNTY GRUNDY TOTAL SHEETS 644 SHEET NO. 571 CONTRACT NO. 66883
V:\3195\66883 (South Section)\CADD Sheets\036683-sh1-xssht-IL47.dgn		DRAWN -	REVISED -		
PLOT SCALE = 20.0000' / in.		CHECKED -	REVISED -		
PLOT DATE = 8/5/2013		DATE -	REVISED -		
XS.SHEET				SCALE: H=10 V=5	SHEET 90 OF 134 SHEETS