


DATE	
BY	
SURVEYED	
PLOTTED	
TEMPLATE	
NOTE BOOK	
AREAS CHECKED	
NO.	

DATE	
BY	
SURVEYED	
PLOTTED	
TEMPLATE	
NOTE BOOK	
AREAS CHECKED	
NO.	

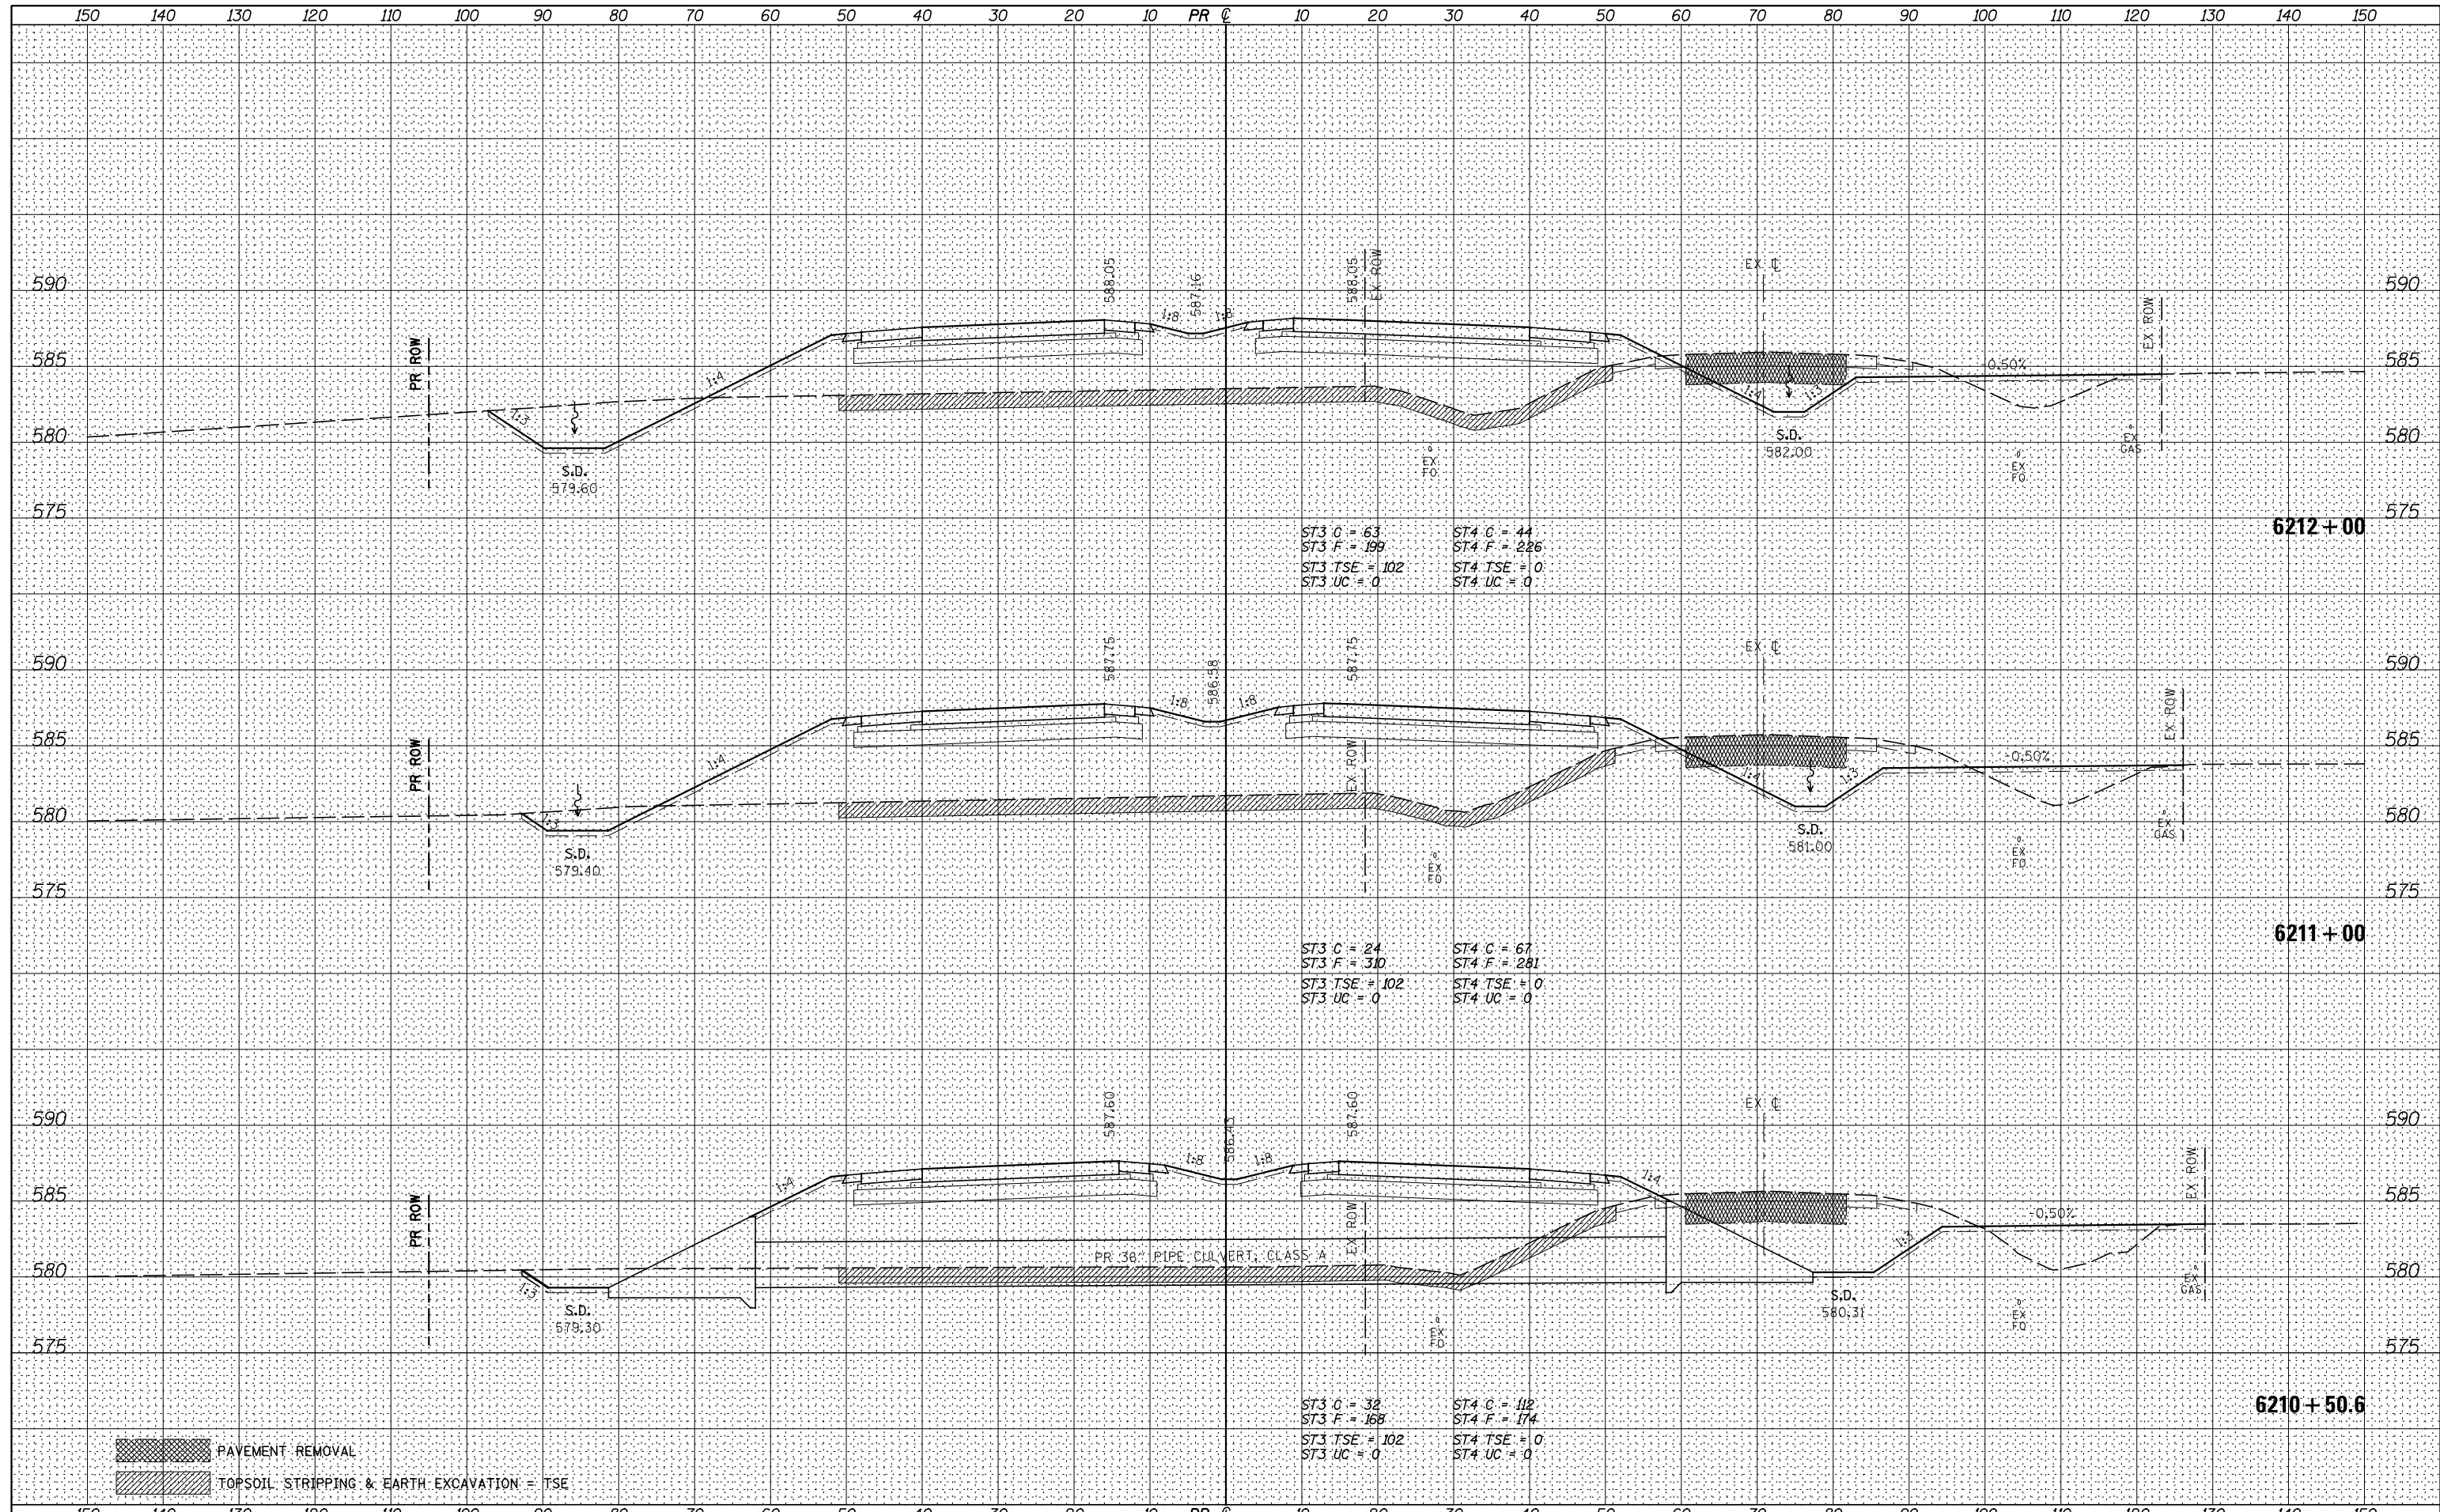

ST3 C = 63
ST3 F = 199
ST3 TSE = 102
ST3 UC = 0

ST4 C = 44
ST4 F = 226
ST4 TSE = 0
ST4 UC = 0

ST3 C = 24
ST3 F = 310
ST3 TSE = 102
ST3 UC = 0

ST4 C = 67
ST4 F = 281
ST4 TSE = 0
ST4 UC = 0

ST3 C = 32
ST3 F = 168
ST3 TSE = 102
ST3 UC = 0

ST4 C = 112
ST4 F = 174
ST4 TSE = 0
ST4 UC = 0

STATE OF ILLINOIS
DEPARTMENT OF TRANSPORTATION

IL. RTE. 47 CROSS SECTIONS

FILE NAME = V:\3195\66883 (South Section)\CADD Sheets\0366883-sht-xsht-IL47.dgn
XS.SHEET

USER NAME = bdecreane
DESIGNED -
DRAWN -
PLOT SCALE = 20.0000' / in.
PLOT DATE = 8/5/2013

REVISIED -
REVISIED -
REVISIED -
REVISIED -

SCALE: H=10 V=5 SHEET 109 OF 134 SHEETS STA. 6210+50.6 TO STA. 6212+00

F.A.P. RTE.	SECTION	COUNTY	TOTAL SHEETS	SHEET NO.
326	(110)R, BR & BR-1	GRUNDY	644	590
CONTRACT NO. 66883				
ILLINOIS FED. AID PROJECT				