


DATE	
BY	
FINAL SURVEY	SURVEYED
NOTE BOOK	PLOTTED
NO.	TEMPLATE
	AREAS CHECKED
	AREAS CHECKED

DATE	
BY	
ORIGINAL SURVEY	SURVEYED
NOTE BOOK	PLOTTED
NO.	TEMPLATE
	AREAS CHECKED
	AREAS CHECKED

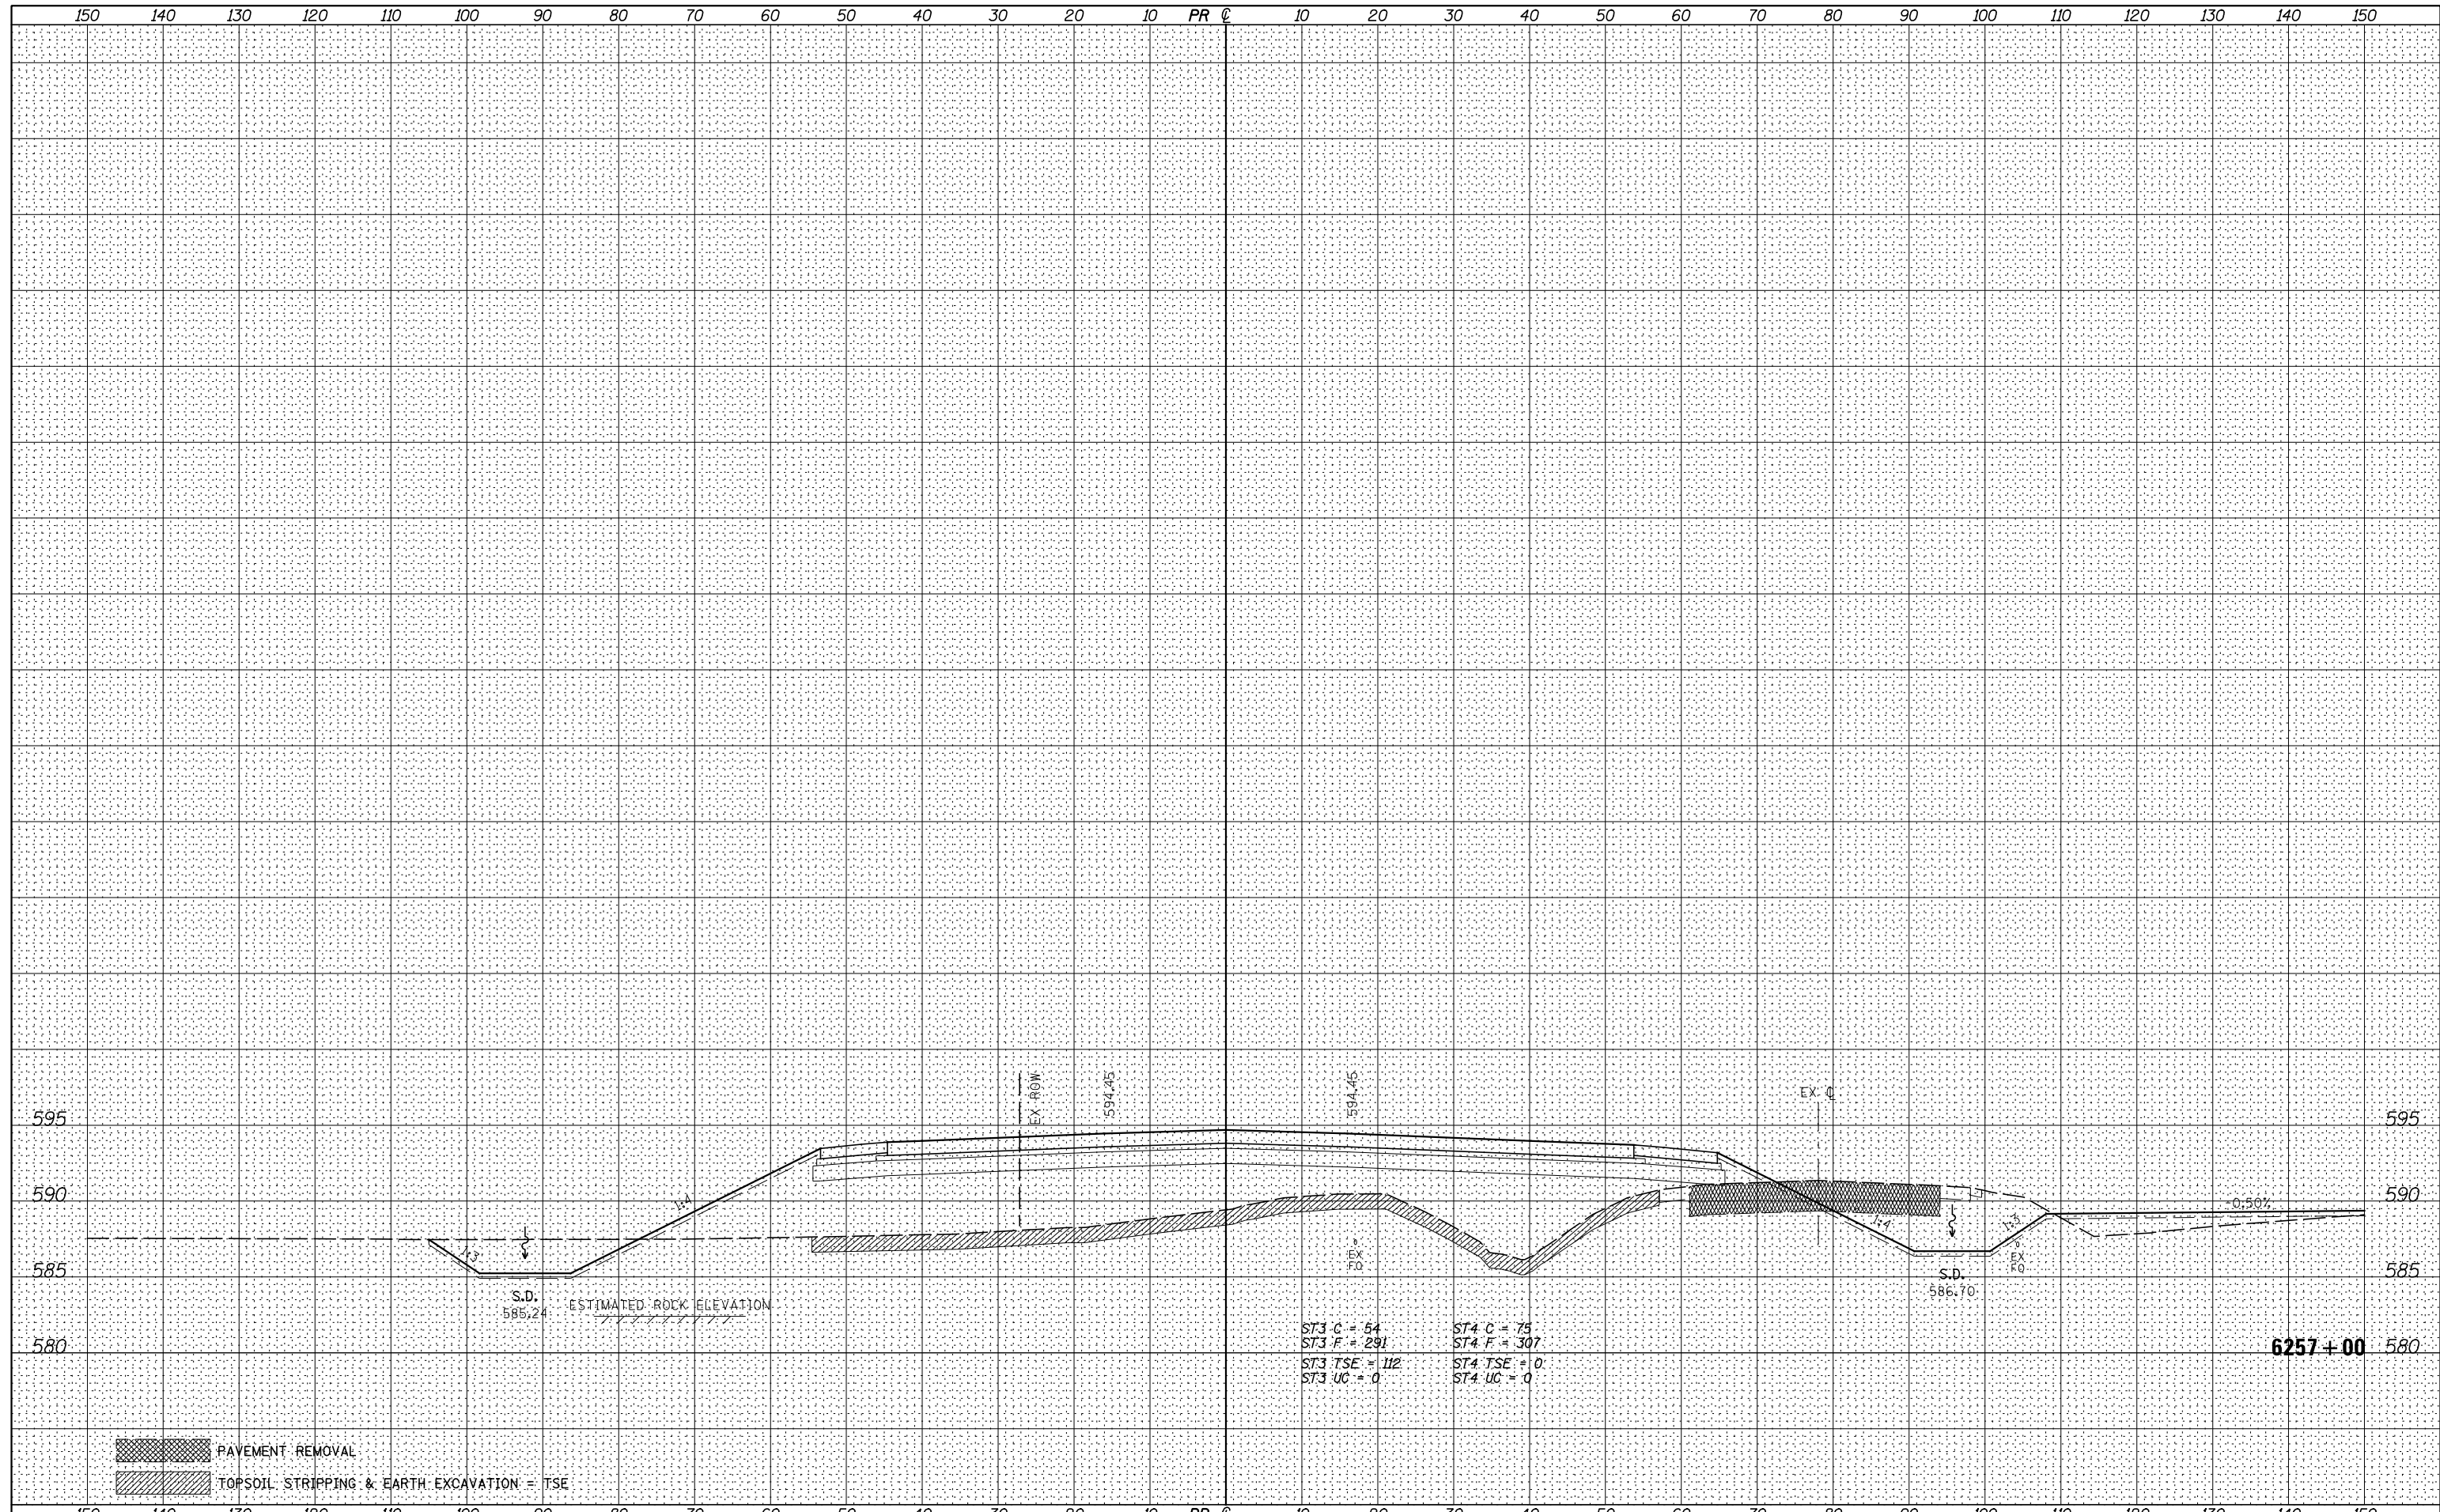

FILE NAME = V:\3195\66883 (South Section)\CADD Sheets\0366883-sht-xsst-IL47.dgn	USER NAME = bdecreane	DESIGNED -	REVISED -	STATE OF ILLINOIS DEPARTMENT OF TRANSPORTATION	IL. RTE. 47 CROSS SECTIONS	F.A.P. RTE. 326	SECTION (110)R, BR & BR-1	COUNTY GRUNDY	TOTAL SHEETS 644	SHEET NO. 611		
XS.SHEET	PLOT SCALE = 20.0000' / in.	CHECKED -	REVISED -			SCALE: H=10 V=5	SHEET 130 OF 134 SHEETS	STA. 6257+00	TO STA. 6257+00	CONTRACT NO. 66883		
	PLOT DATE = 8/5/2013	DATE -	REVISED -			ILLINOIS FED. AID PROJECT						