


FINAL SURVEY	SURVEYED	BY	DATE
NO.	PLOTTED		
	TEMPLATE		
	AREAS CHECKED		

ORIGINAL SURVEY	SURVEYED	BY	DATE
NO.	PLOTTED		
	TEMPLATE		
	AREAS CHECKED		

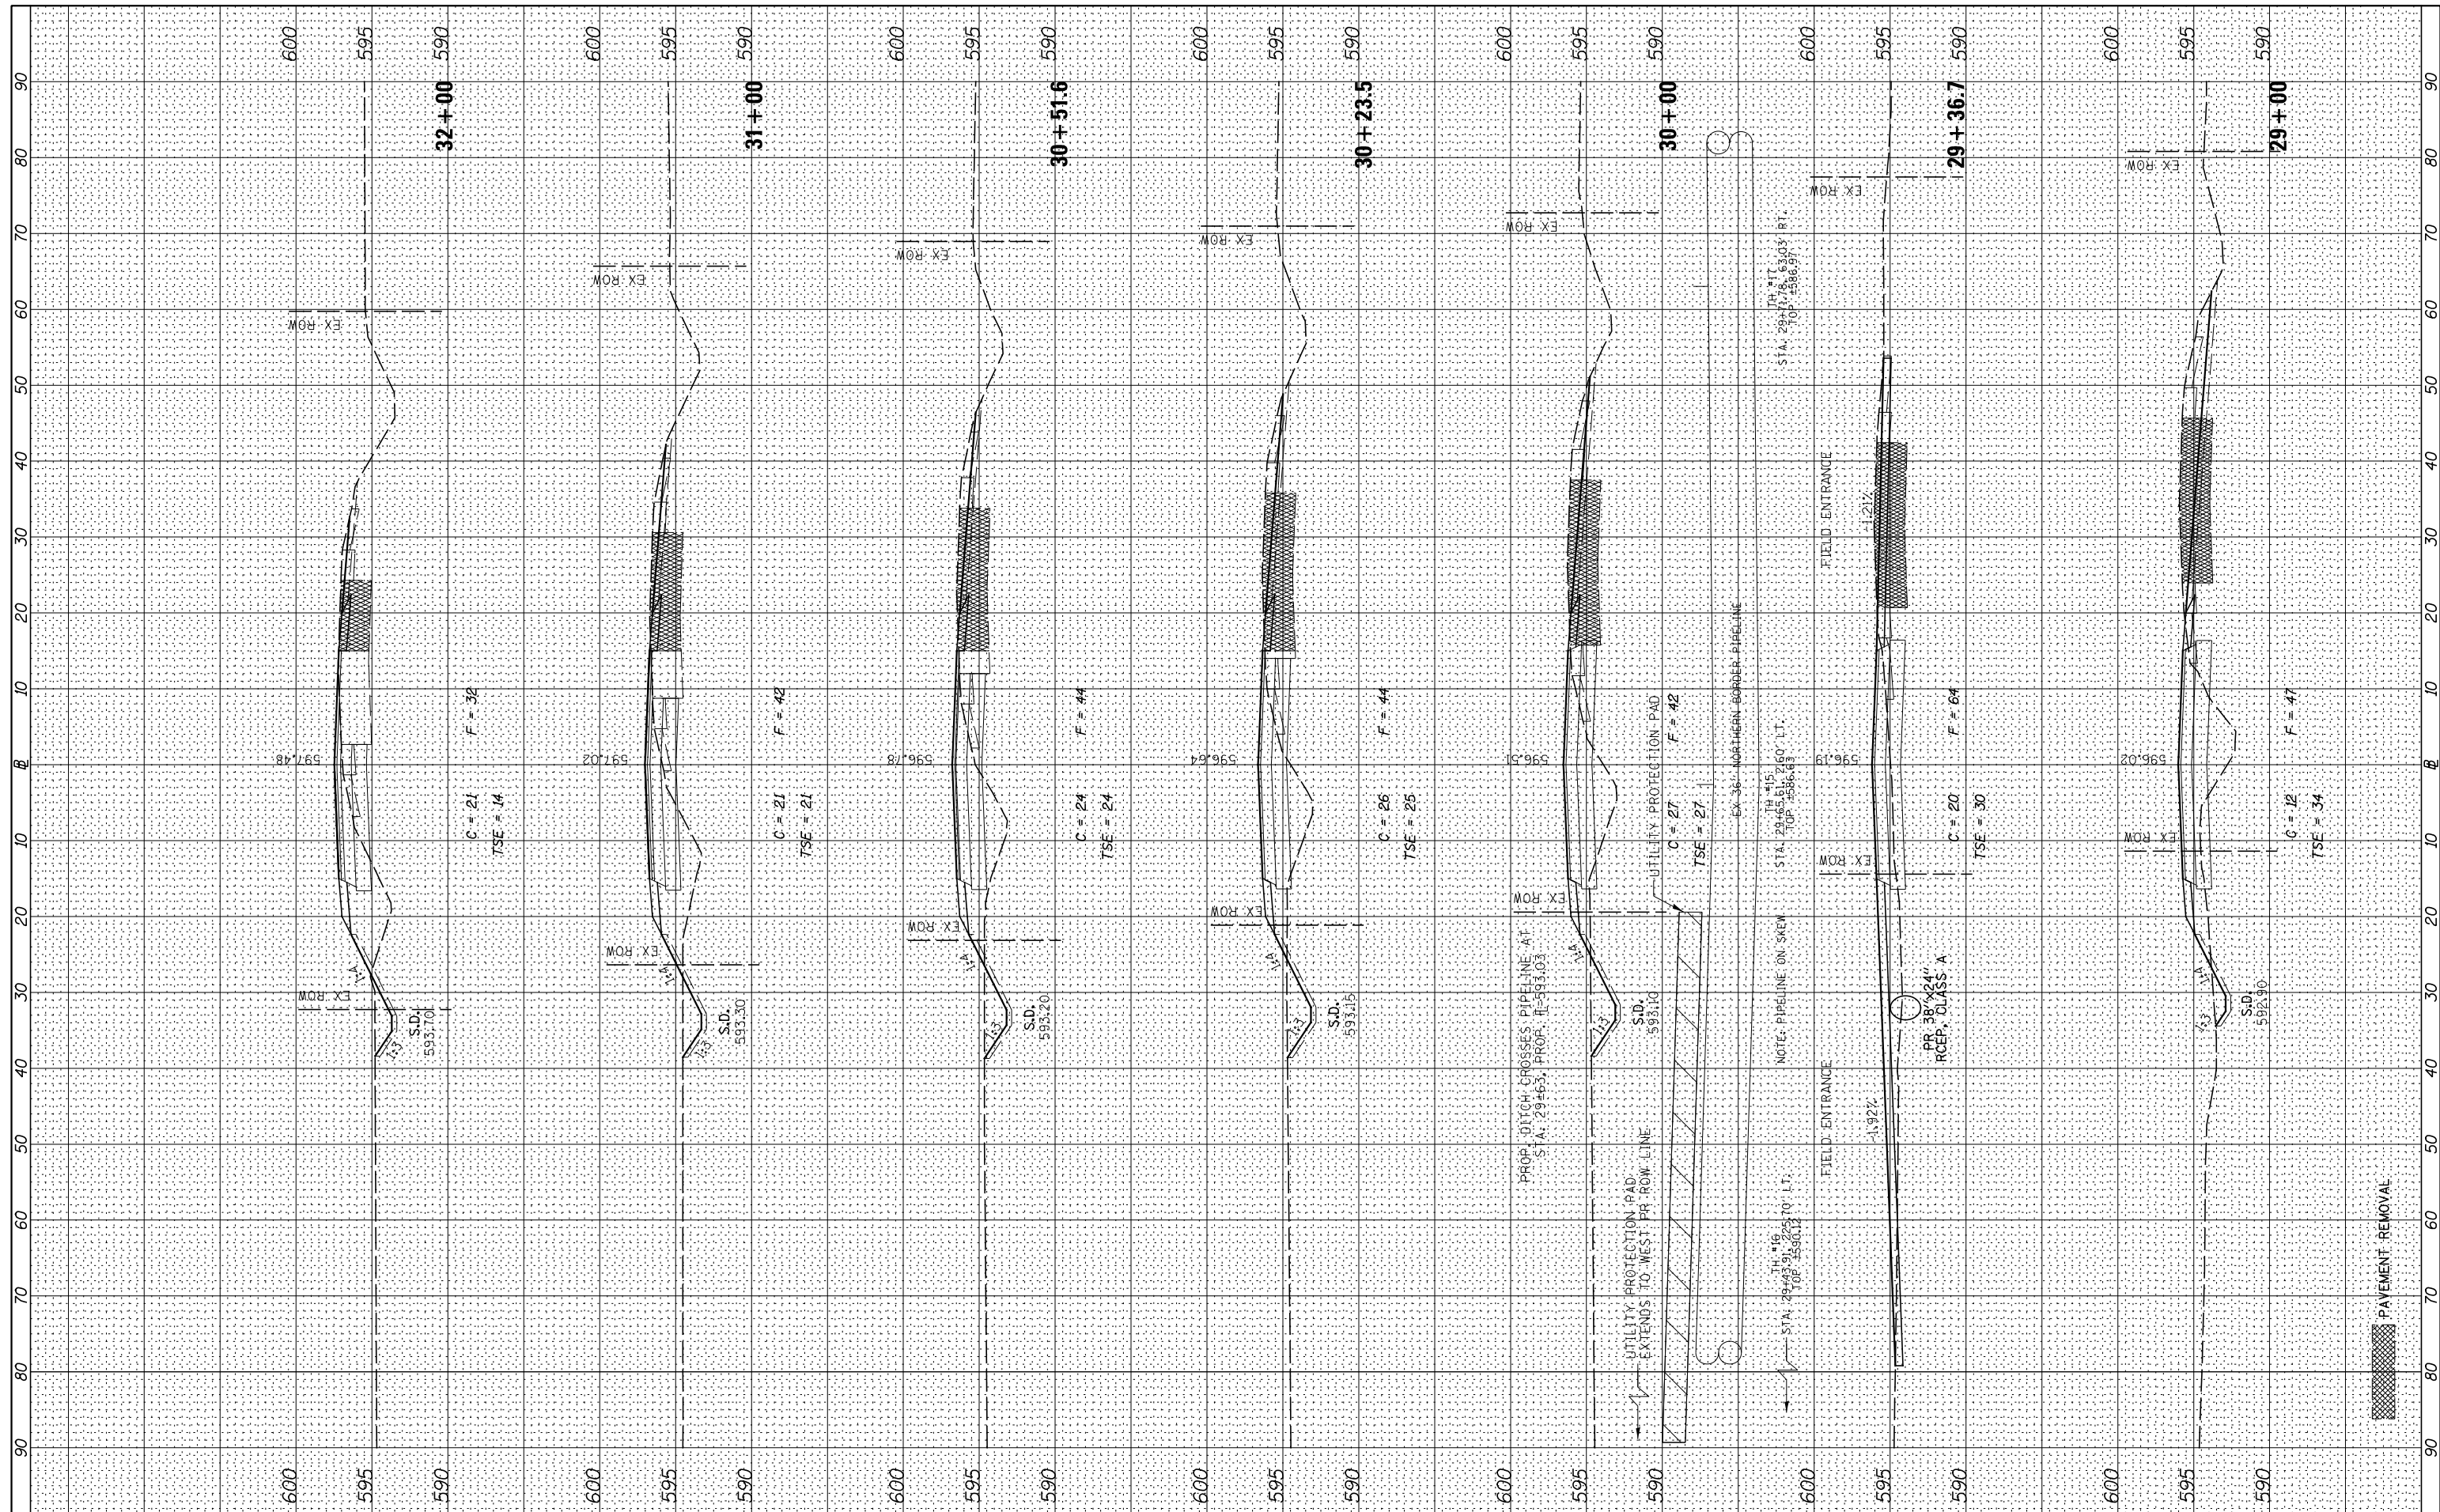

FILE NAME = V:\3195\66883 (South Section)\CADD Sheets\036683-sh1-xssht-SBxover.dgn  
 USER NAME = bdcraene  
 PLOT SCALE = 20.0000' / in.  
 PLOT DATE = 8/5/2013

DESIGNED -  
 DRAWN -  
 CHECKED -  
 DATE -

REVISED -  
 REVISED -  
 REVISED -  
 REVISED -

**STATE OF ILLINOIS  
 DEPARTMENT OF TRANSPORTATION**

**IL. RT. 47 SOUTHBOUND CROSSOVER CROSS SECTIONS**

SCALE: H=10 V=5 SHEET 4 OF 5 SHEETS STA. 29+00 TO STA. 32+00

F.A.P. RTE.	SECTION	COUNTY	TOTAL SHEETS	SHEET NO.
326	(110)R, BR & BR-1	GRUNDY	644	619
			CONTRACT NO. 66883	

ILLINOIS FED. AID PROJECT