


FINAL SURVEY	SURVEYED	DATE
NO.	PLOTTED	
	TEMPLATE	
	AREAS CHECKED	

ORIGINAL SURVEY	SURVEYED	DATE
NO.	PLOTTED	
	TEMPLATE	
	AREAS CHECKED	

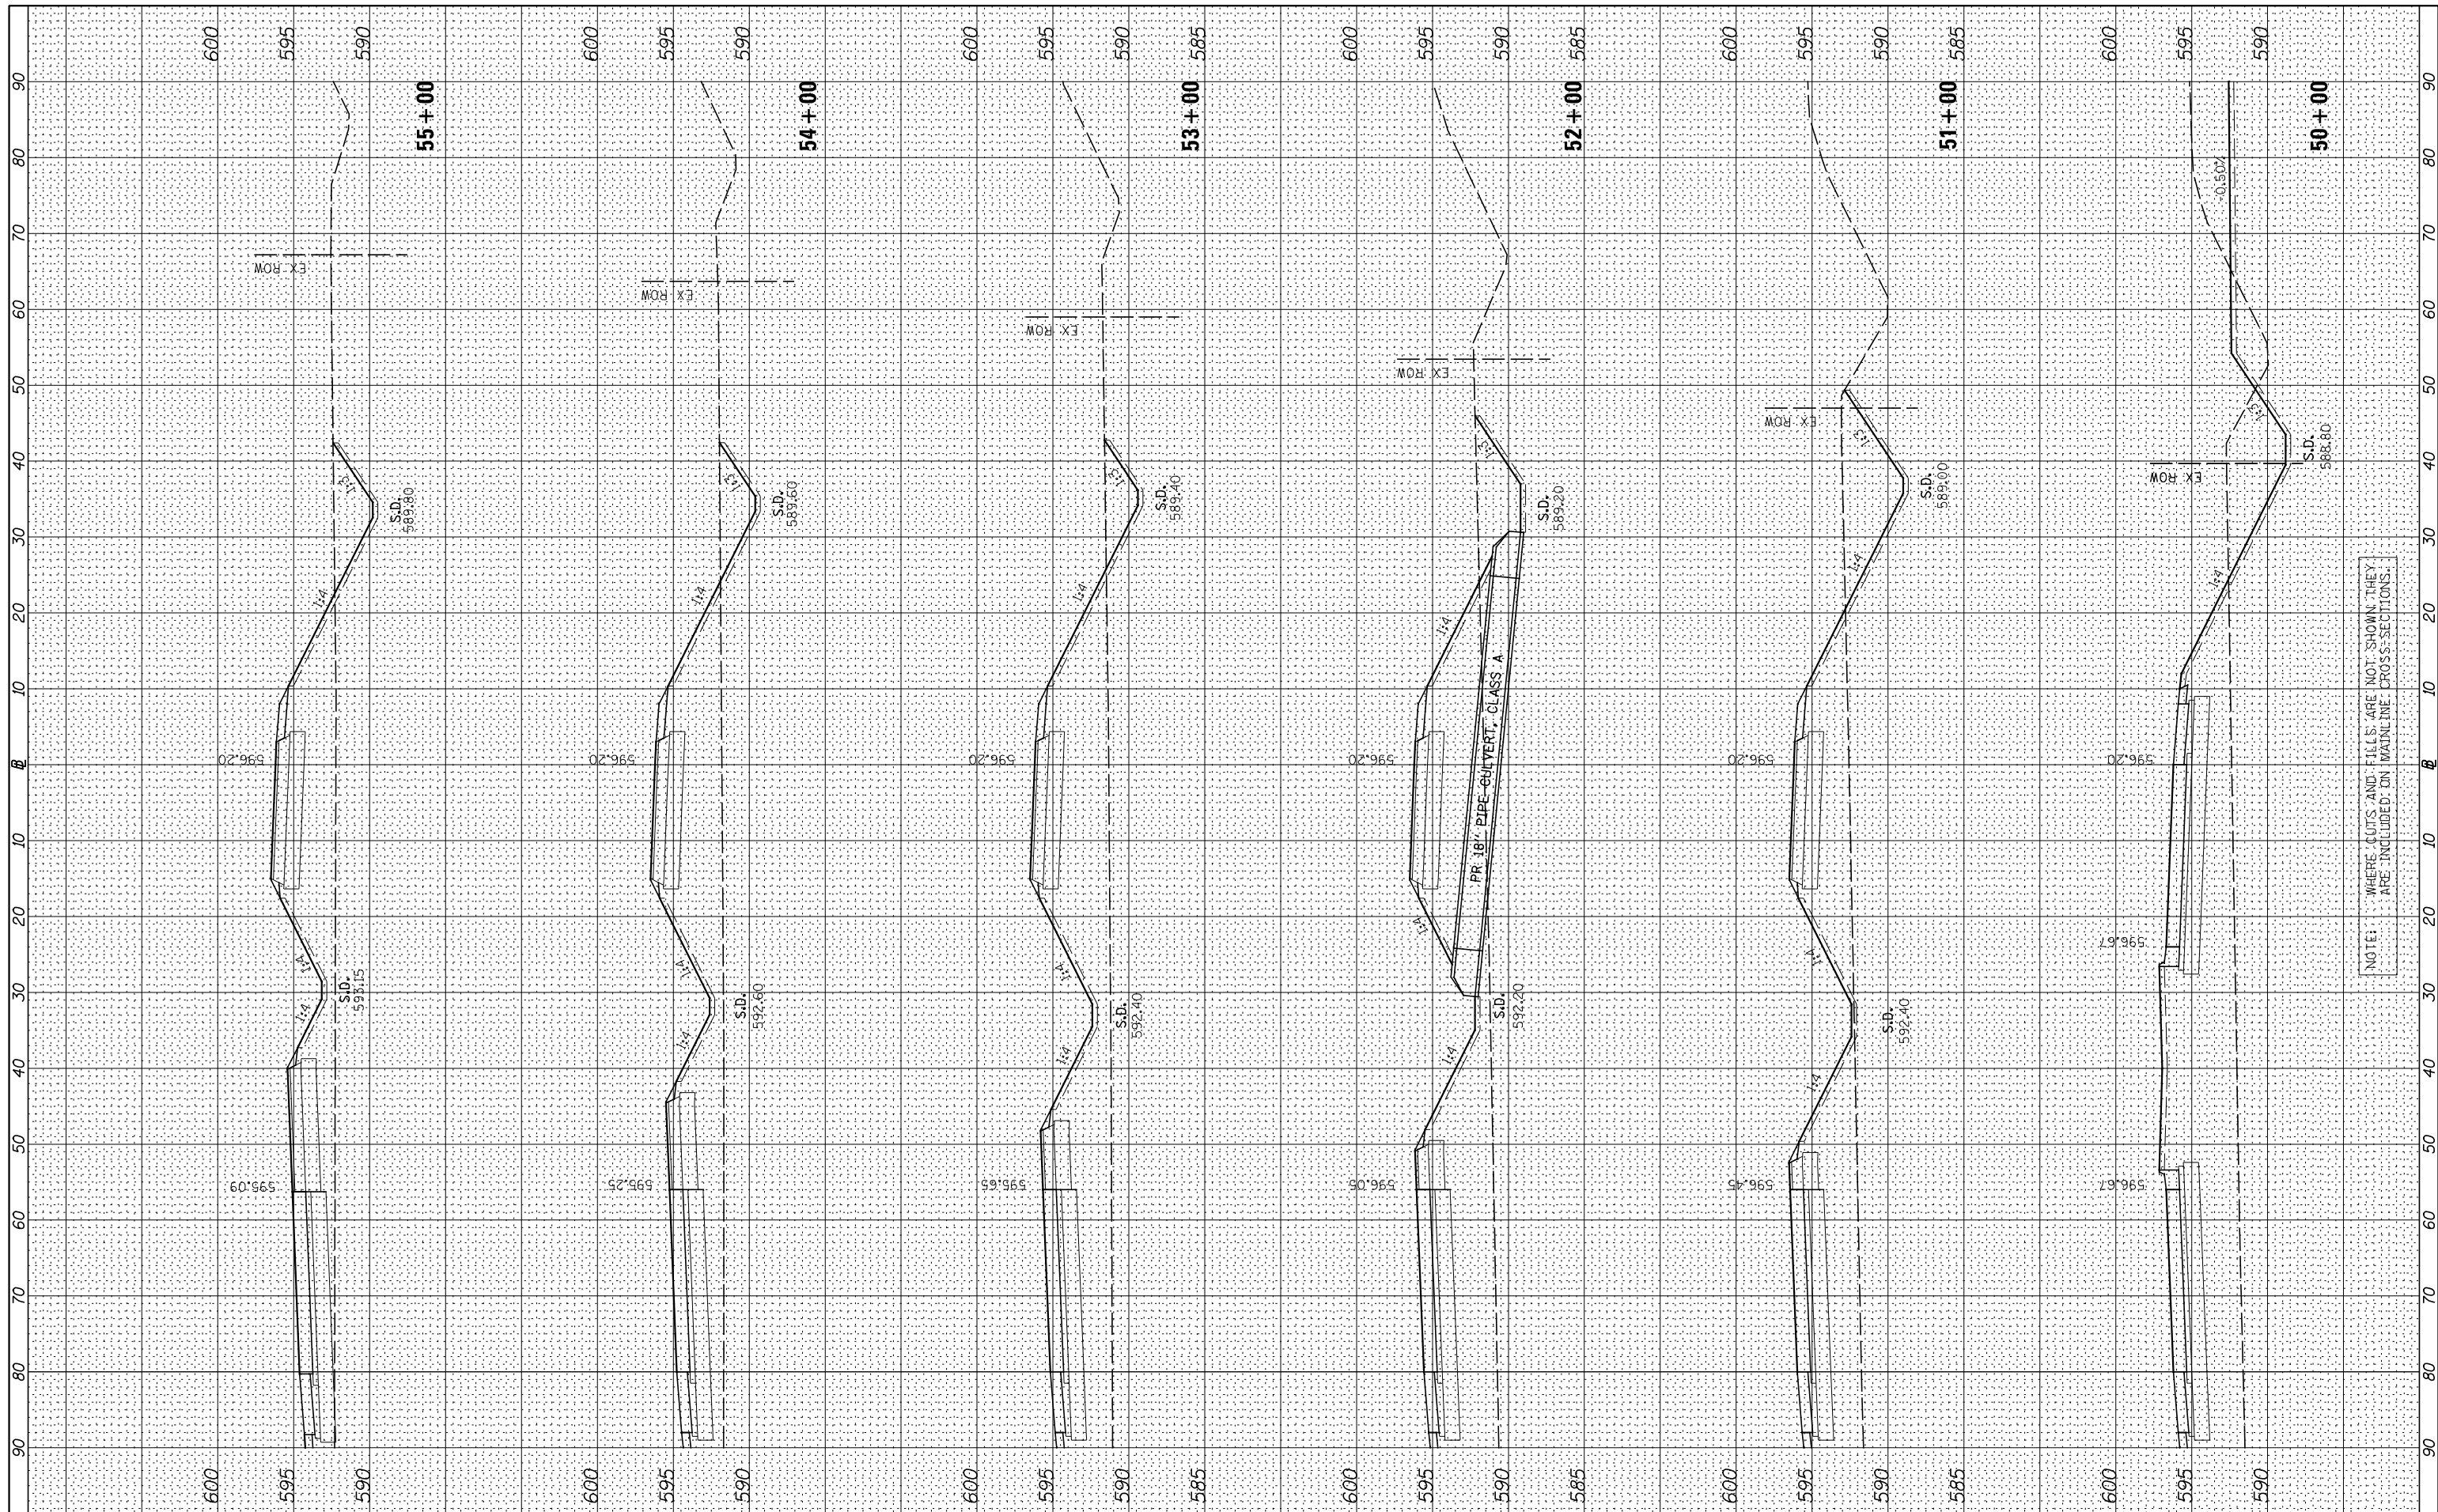

NOTE: WHERE CUTS AND FILLS ARE NOT SHOWN, THEY ARE INCLUDED IN MAINLINE CROSS-SECTIONS.

FILE NAME =
 FILEL
 MODELNAME

USER NAME = *USER*
 SCALE
 DATE

DESIGNED -
 DRAWN -
 CHECKED -
 DATE -

REVISED -
 REVISED -
 REVISED -
 REVISED -

**STATE OF ILLINOIS
 DEPARTMENT OF TRANSPORTATION**

IL RT. 47 NORTHBOUND CROSSOVER CROSS SECTIONS

SCALE: H=10 V=5 SHEET 1 OF 3 SHEETS STA. 50+00 TO STA. 55+00

F.A.P. RTE.	SECTION	COUNTY	TOTAL SHEETS	SHEET NO.
326	(110)R, BR & BR-1	GRUNDY	644	621
CONTRACT NO. 66883			ILLINOIS FED. AID PROJECT	