



PLAN	SURVEYED	DATE
	PLOTTED	BY
	CHECKED	
	AT	
	FILE NAME	
	NO.	

PROFILE	SURVEYED	DATE
	PLOTTED	BY
	CHECKED	
	AT	
	STRUCTURE	
	NOT AT THIS OFFICE	
	NO.	

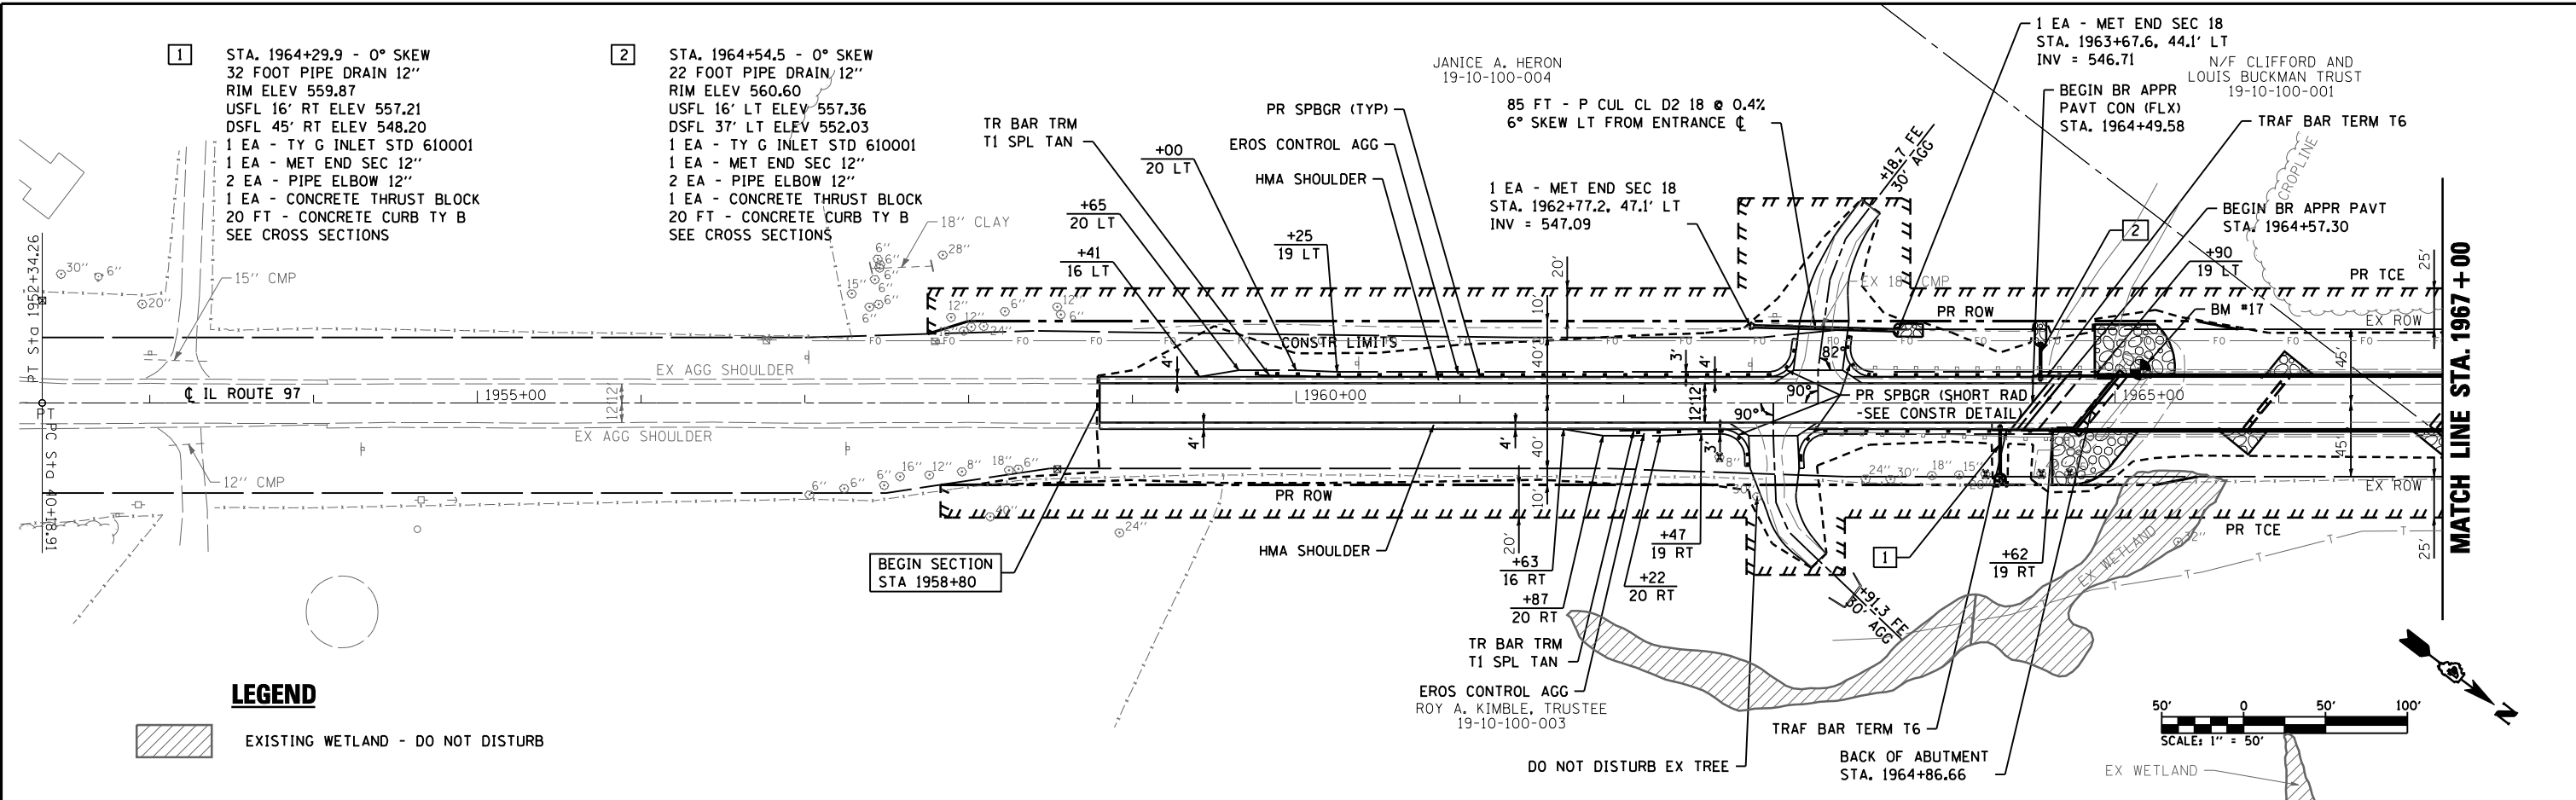

LEGEND

EXISTING WETLAND - DO NOT DISTURB

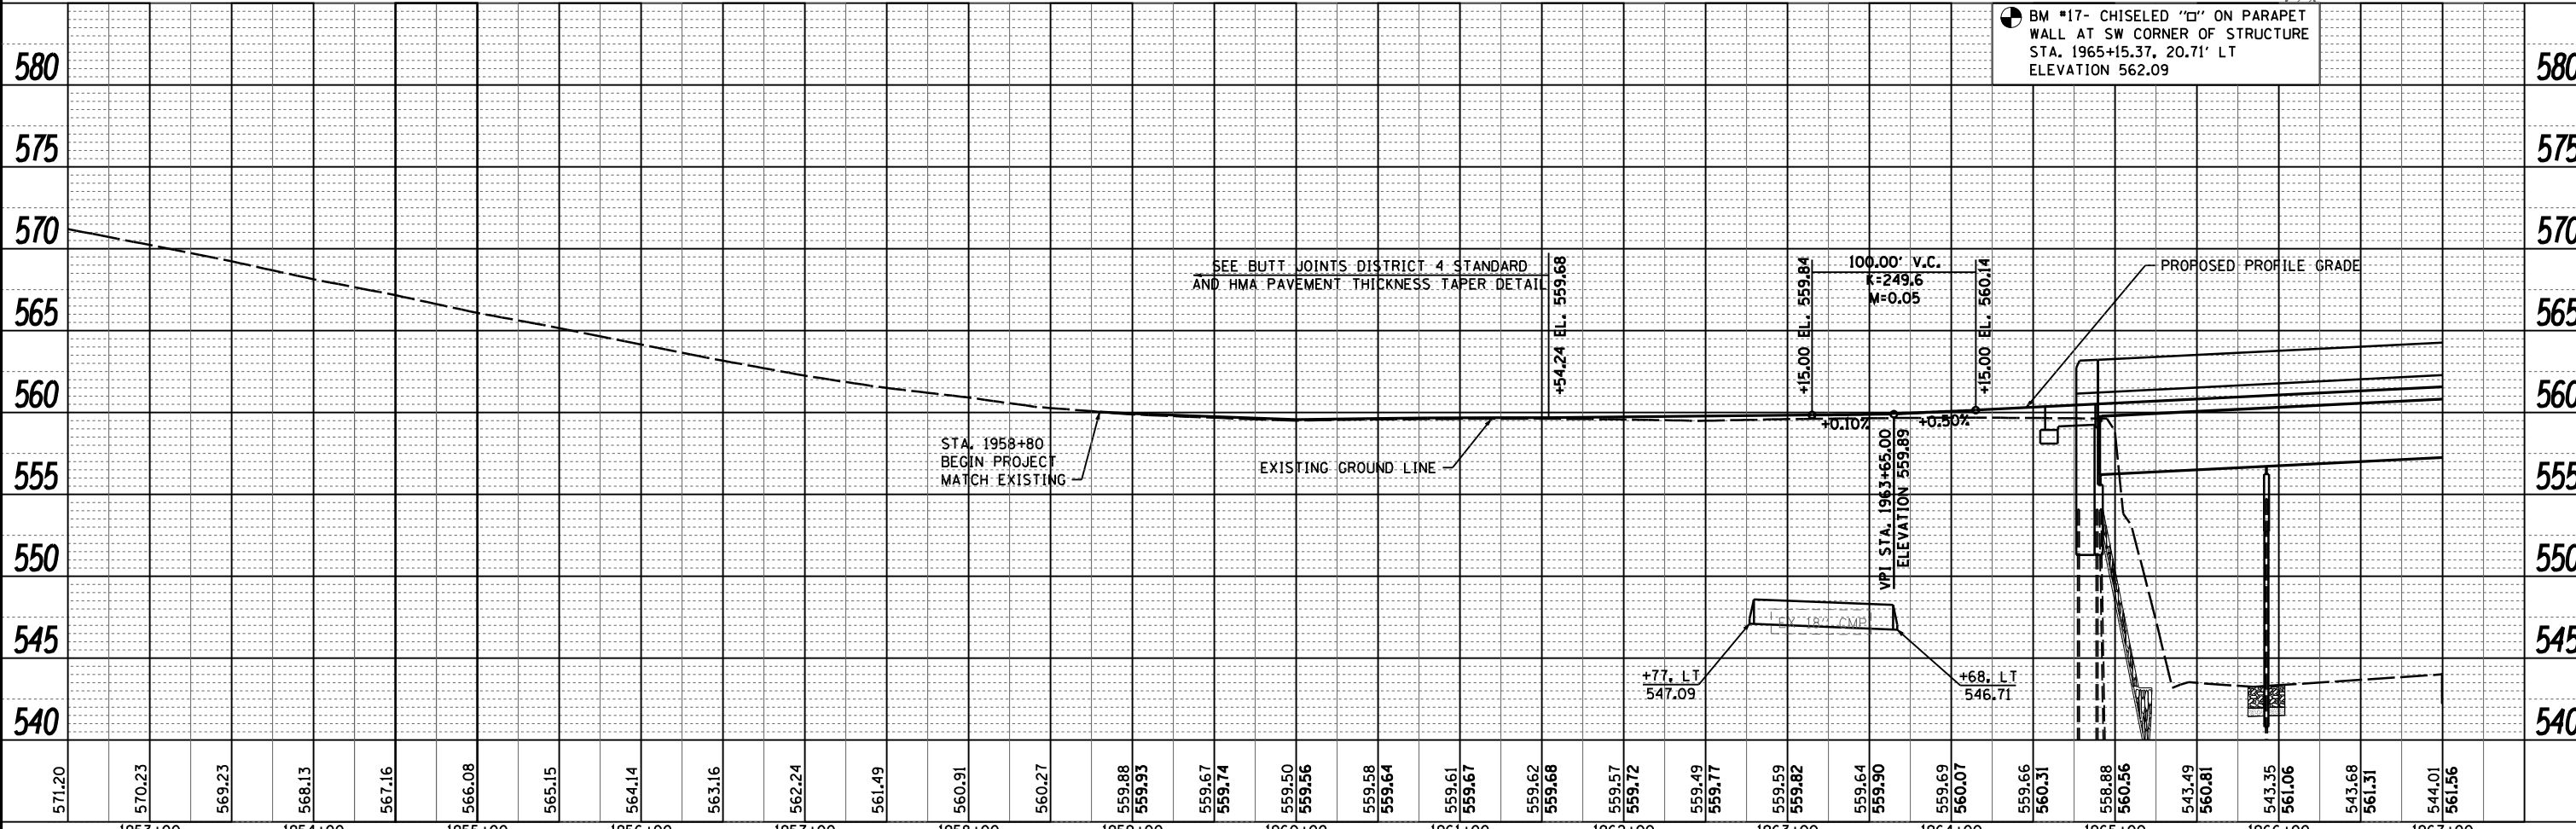

FILE NAME = D468759-shr-p1nprf.dgn	USER NAME = default	DESIGNED - RGV	REVISED -	<p align="center">STATE OF ILLINOIS DEPARTMENT OF TRANSPORTATION</p> <p align="center">PLAN & PROFILE SHEETS</p> <p>SCALE: 1"=50' SHEET 1 OF 2 SHEETS STA. 1953+00 TO STA. 1967+00</p>	F.A.P. RTE. 626	SECTION (44-B-1) BR	COUNTY KNOX	TOTAL SHEETS 122	SHEET NO. 20
	PLOT TIME = 8:52:18 AM	DRAWN - RGV	REVISED -		CONTRACT NO. 68759				
	PLOT SCALE = 100.0000' / IN.	CHECKED - BPS	REVISED -		ILLINOIS FED. AID PROJECT				
	PLOT DATE = 8/9/2013	DATE -	REVISED -						