



PLAN	SURVEYED	DATE
	PLOTTED	BY
	CHECKED	
	AT	
	FILE NAME	
	NO.	

PROFILE	SURVEYED	DATE
	PLOTTED	BY
	CHECKED	
	AT	
	FILE NAME	
	NO.	

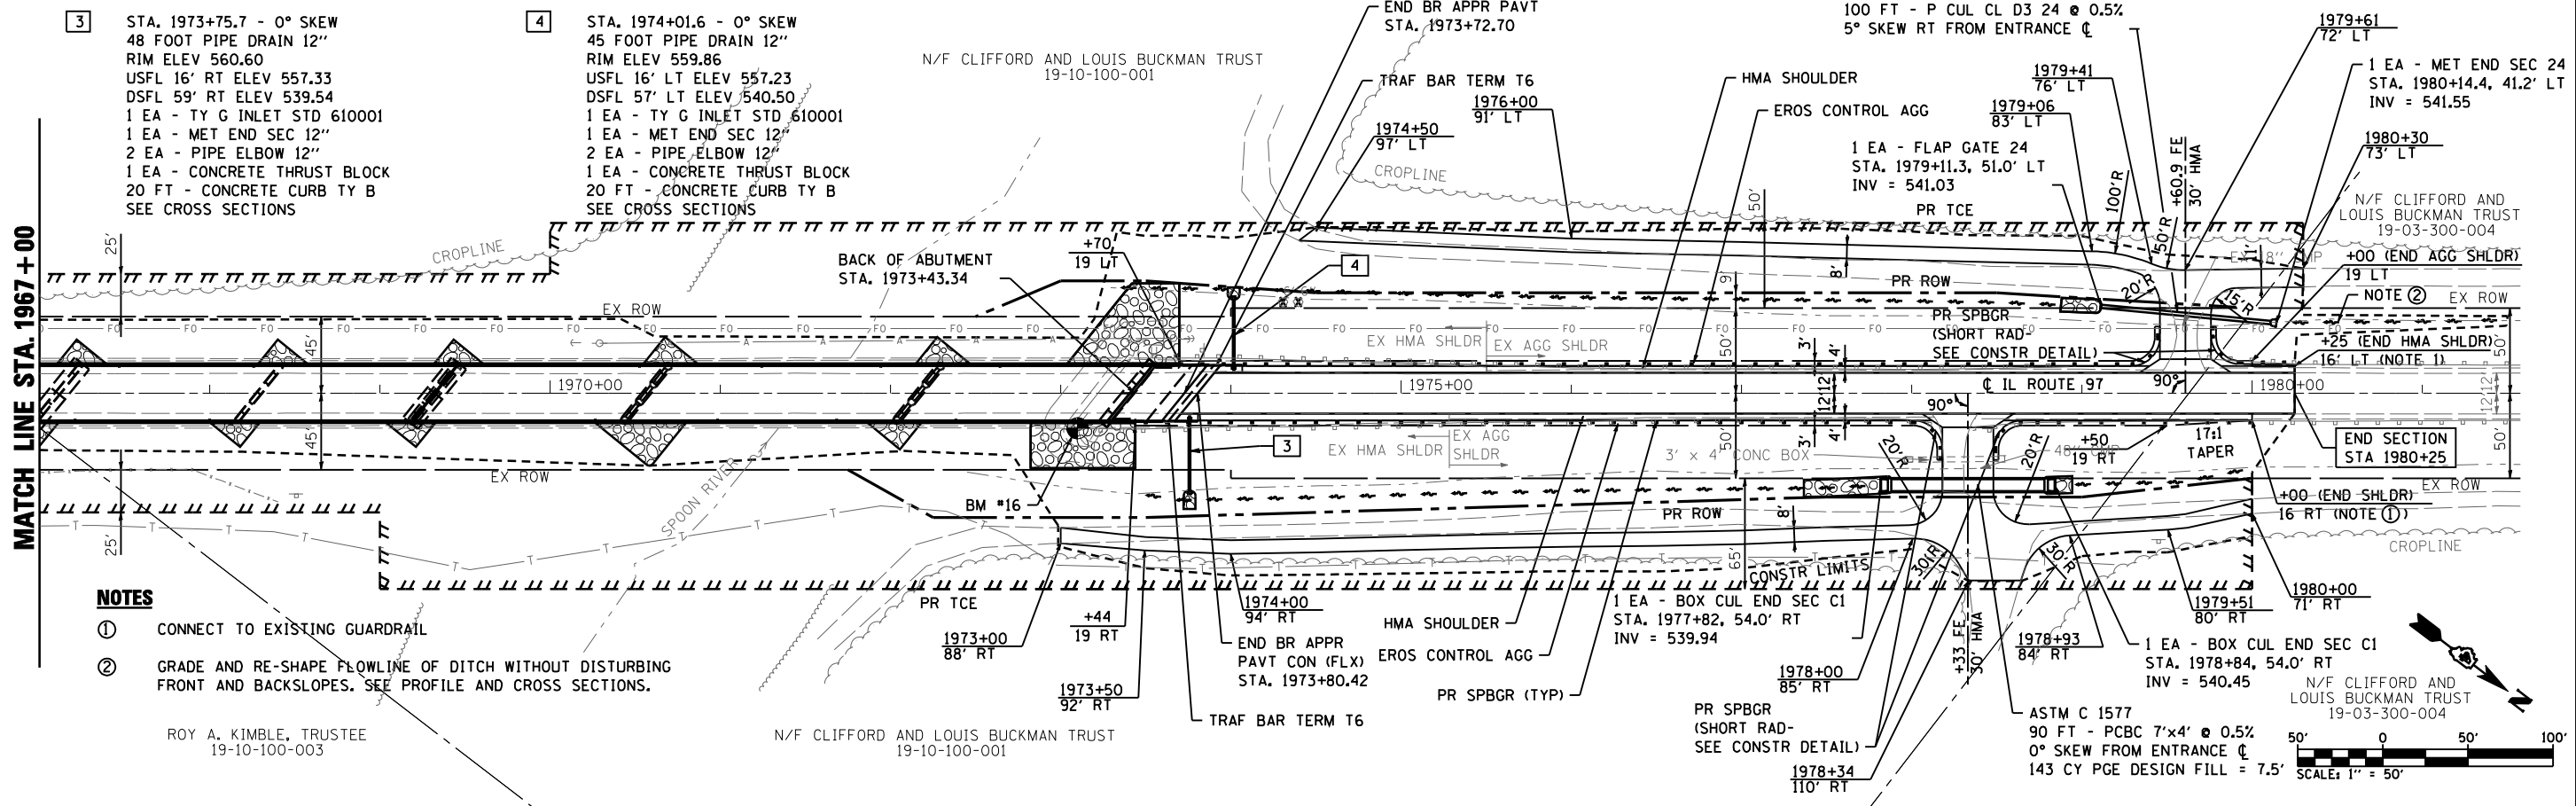

- NOTES**
- ① CONNECT TO EXISTING GUARDRAIL
  - ② GRADE AND RE-SHAPE FLOWLINE OF DITCH WITHOUT DISTURBING FRONT AND BACKSLOPES. SEE PROFILE AND CROSS SECTIONS.

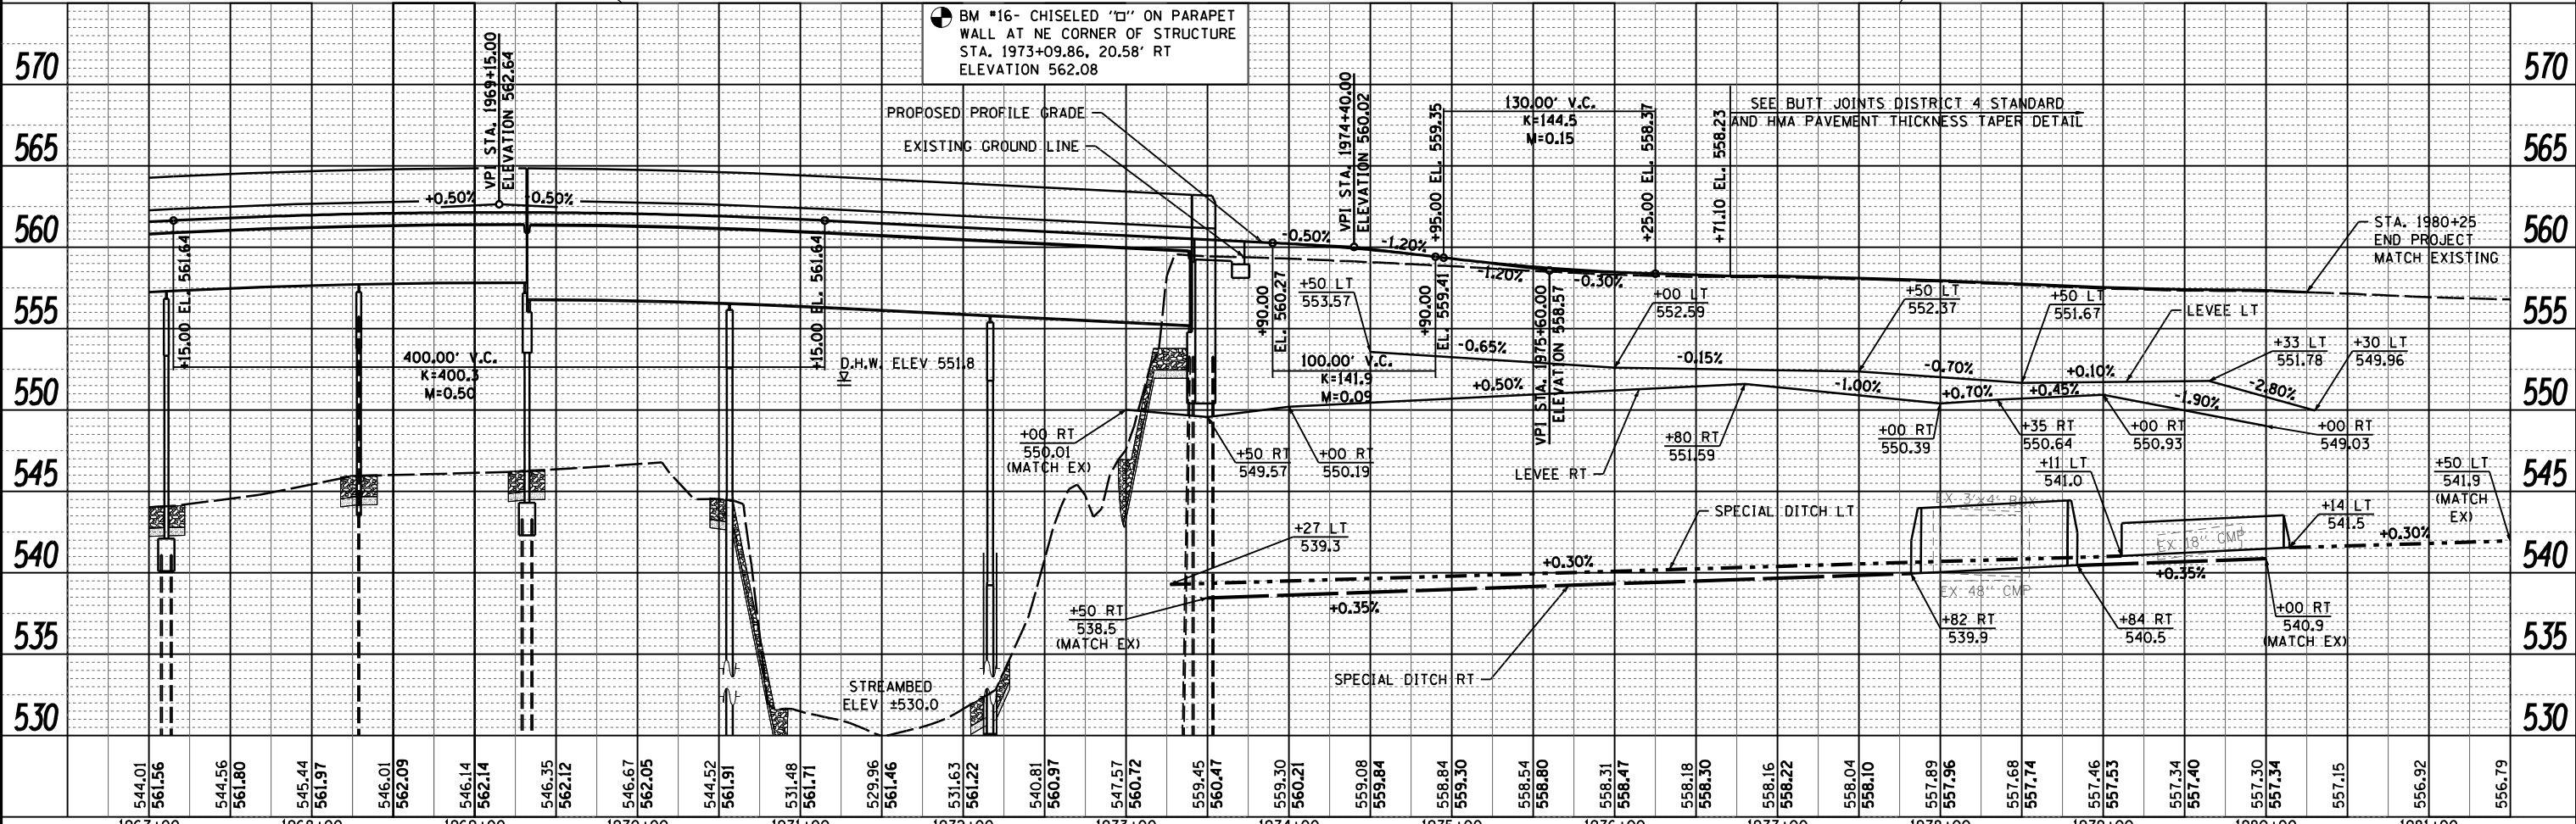

FILE NAME = D468759-shr-plnprf.dgn	USER NAME = default	DESIGNED - RGV	REVISED -	F.A.P. RTE. = 626	SECTION = (44-B-1) BR	COUNTY = KNOX	TOTAL SHEETS = 122	SHEET NO. = 21
PLOT TIME = 8:52:21 AM		DRAWN - RGV	REVISED -	CONTRACT NO. 68759				
PLOT SCALE = 100.0000' / IN.		CHECKED - BPS	REVISED -	ILLINOIS FED. AID PROJECT				
PLOT DATE = 8/9/2013		DATE -	REVISED -					

**STATE OF ILLINOIS  
DEPARTMENT OF TRANSPORTATION**

**PLAN & PROFILE SHEETS**

SCALE: 1"=50' SHEET 2 OF 2 SHEETS STA. 1967+00 TO STA. 1981+50