

**WEST EDGE OF SHOULDER**


Location	Station	Offset	Theoretical Grade Elevations
S. End South Appr. Slab	1964+70.26	-16.00	560.14
A1	1964+80.26	-16.00	560.19
A2	1964+90.26	-16.00	560.24
N. End South Appr. Slab	1965+00.26	-16.00	560.29

**WEST EDGE OF PAVEMENT**

Location	Station	Offset	Theoretical Grade Elevations
S. End South Appr. Slab	1964+67.02	-12.00	560.21
A1	1964+77.02	-12.00	560.26
A2	1964+87.02	-12.00	560.31
N. End South Appr. Slab	1964+97.02	-12.00	560.36

**☉ ROADWAY, P.G.L., & STAGE CONST. JOINT**

Location	Station	Offset	Theoretical Grade Elevations
S. End South Appr. Slab	1964+57.30	0.00	560.35
A1	1964+67.30	0.00	560.40
A2	1964+77.30	0.00	560.45
N. End South Appr. Slab	1964+87.30	0.00	560.50

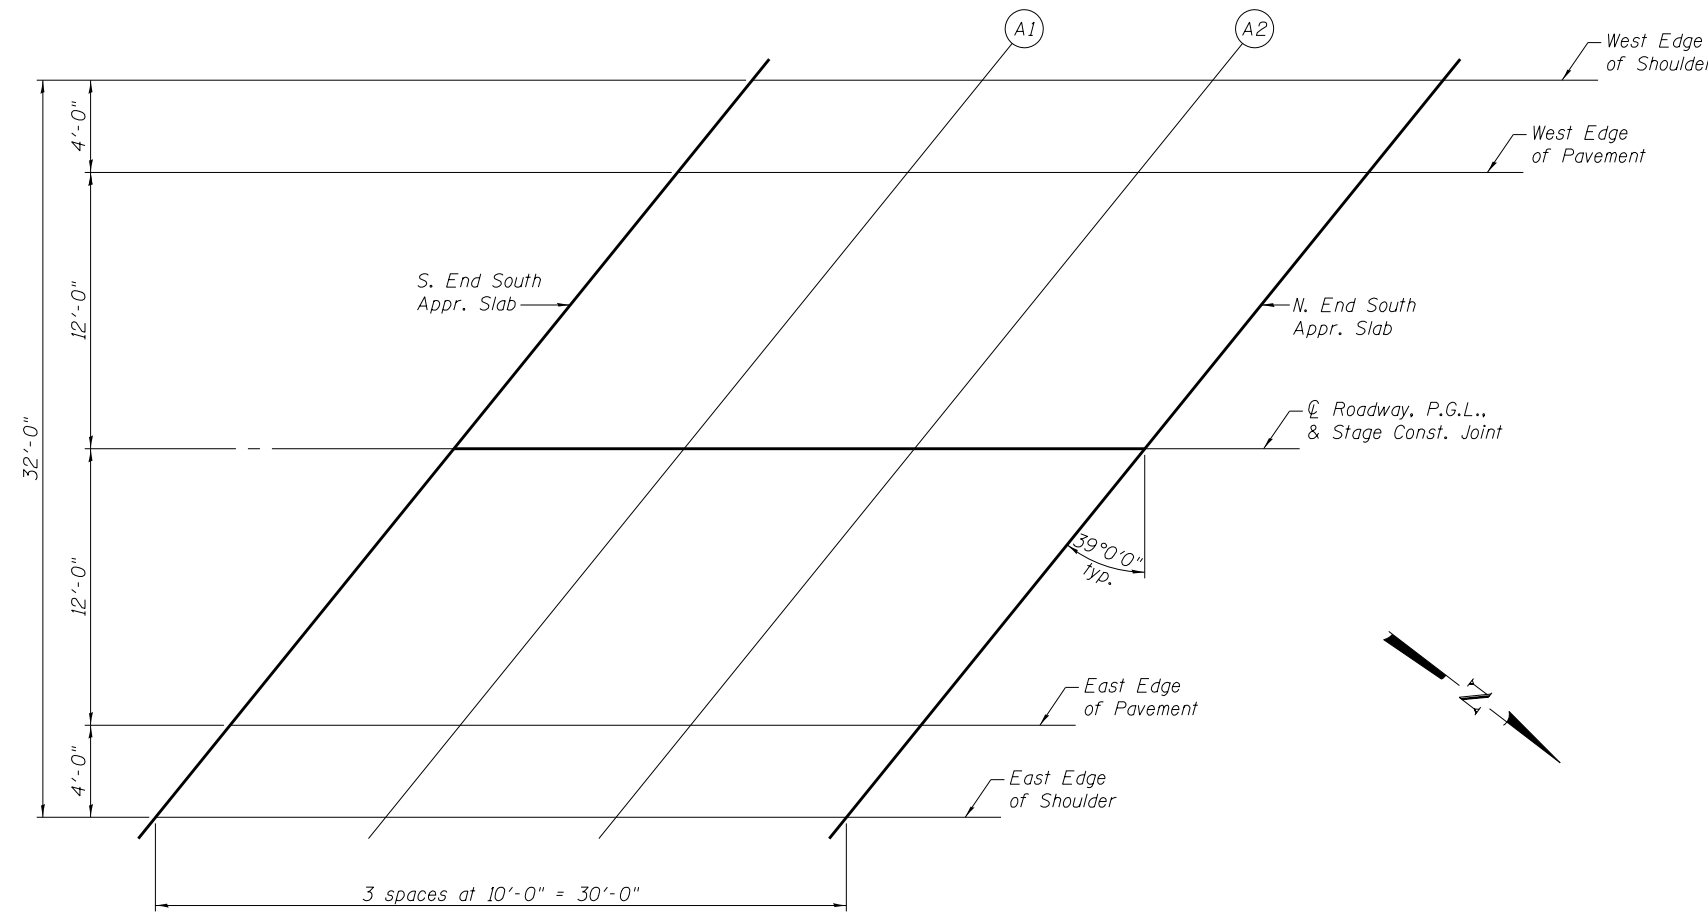

**PLAN**

**EAST EDGE OF PAVEMENT**

Location	Station	Offset	Theoretical Grade Elevations
S. End South Appr. Slab	1964+47.58	12.00	560.11
A1	1964+57.58	12.00	560.16
A2	1964+67.58	12.00	560.21
N. End South Appr. Slab	1964+77.58	12.00	560.26

**EAST EDGE OF SHOULDER**

Location	Station	Offset	Theoretical Grade Elevations
S. End South Appr. Slab	1964+44.34	16.00	560.01
A1	1964+54.34	16.00	560.06
A2	1964+64.34	16.00	560.11
N. End South Appr. Slab	1964+74.34	16.00	560.16