


DATE	
BY	
FINAL SURVEY	SURVEYED
NOTE BOOK	PLOTTED
NO.	TEMPLATE
	AREAS CHECKED
	AREAS CHECKED

DATE	
BY	
ORIGINAL SURVEY	SURVEYED
NOTE BOOK	PLOTTED
NO.	TEMPLATE
	AREAS CHECKED
	AREAS CHECKED

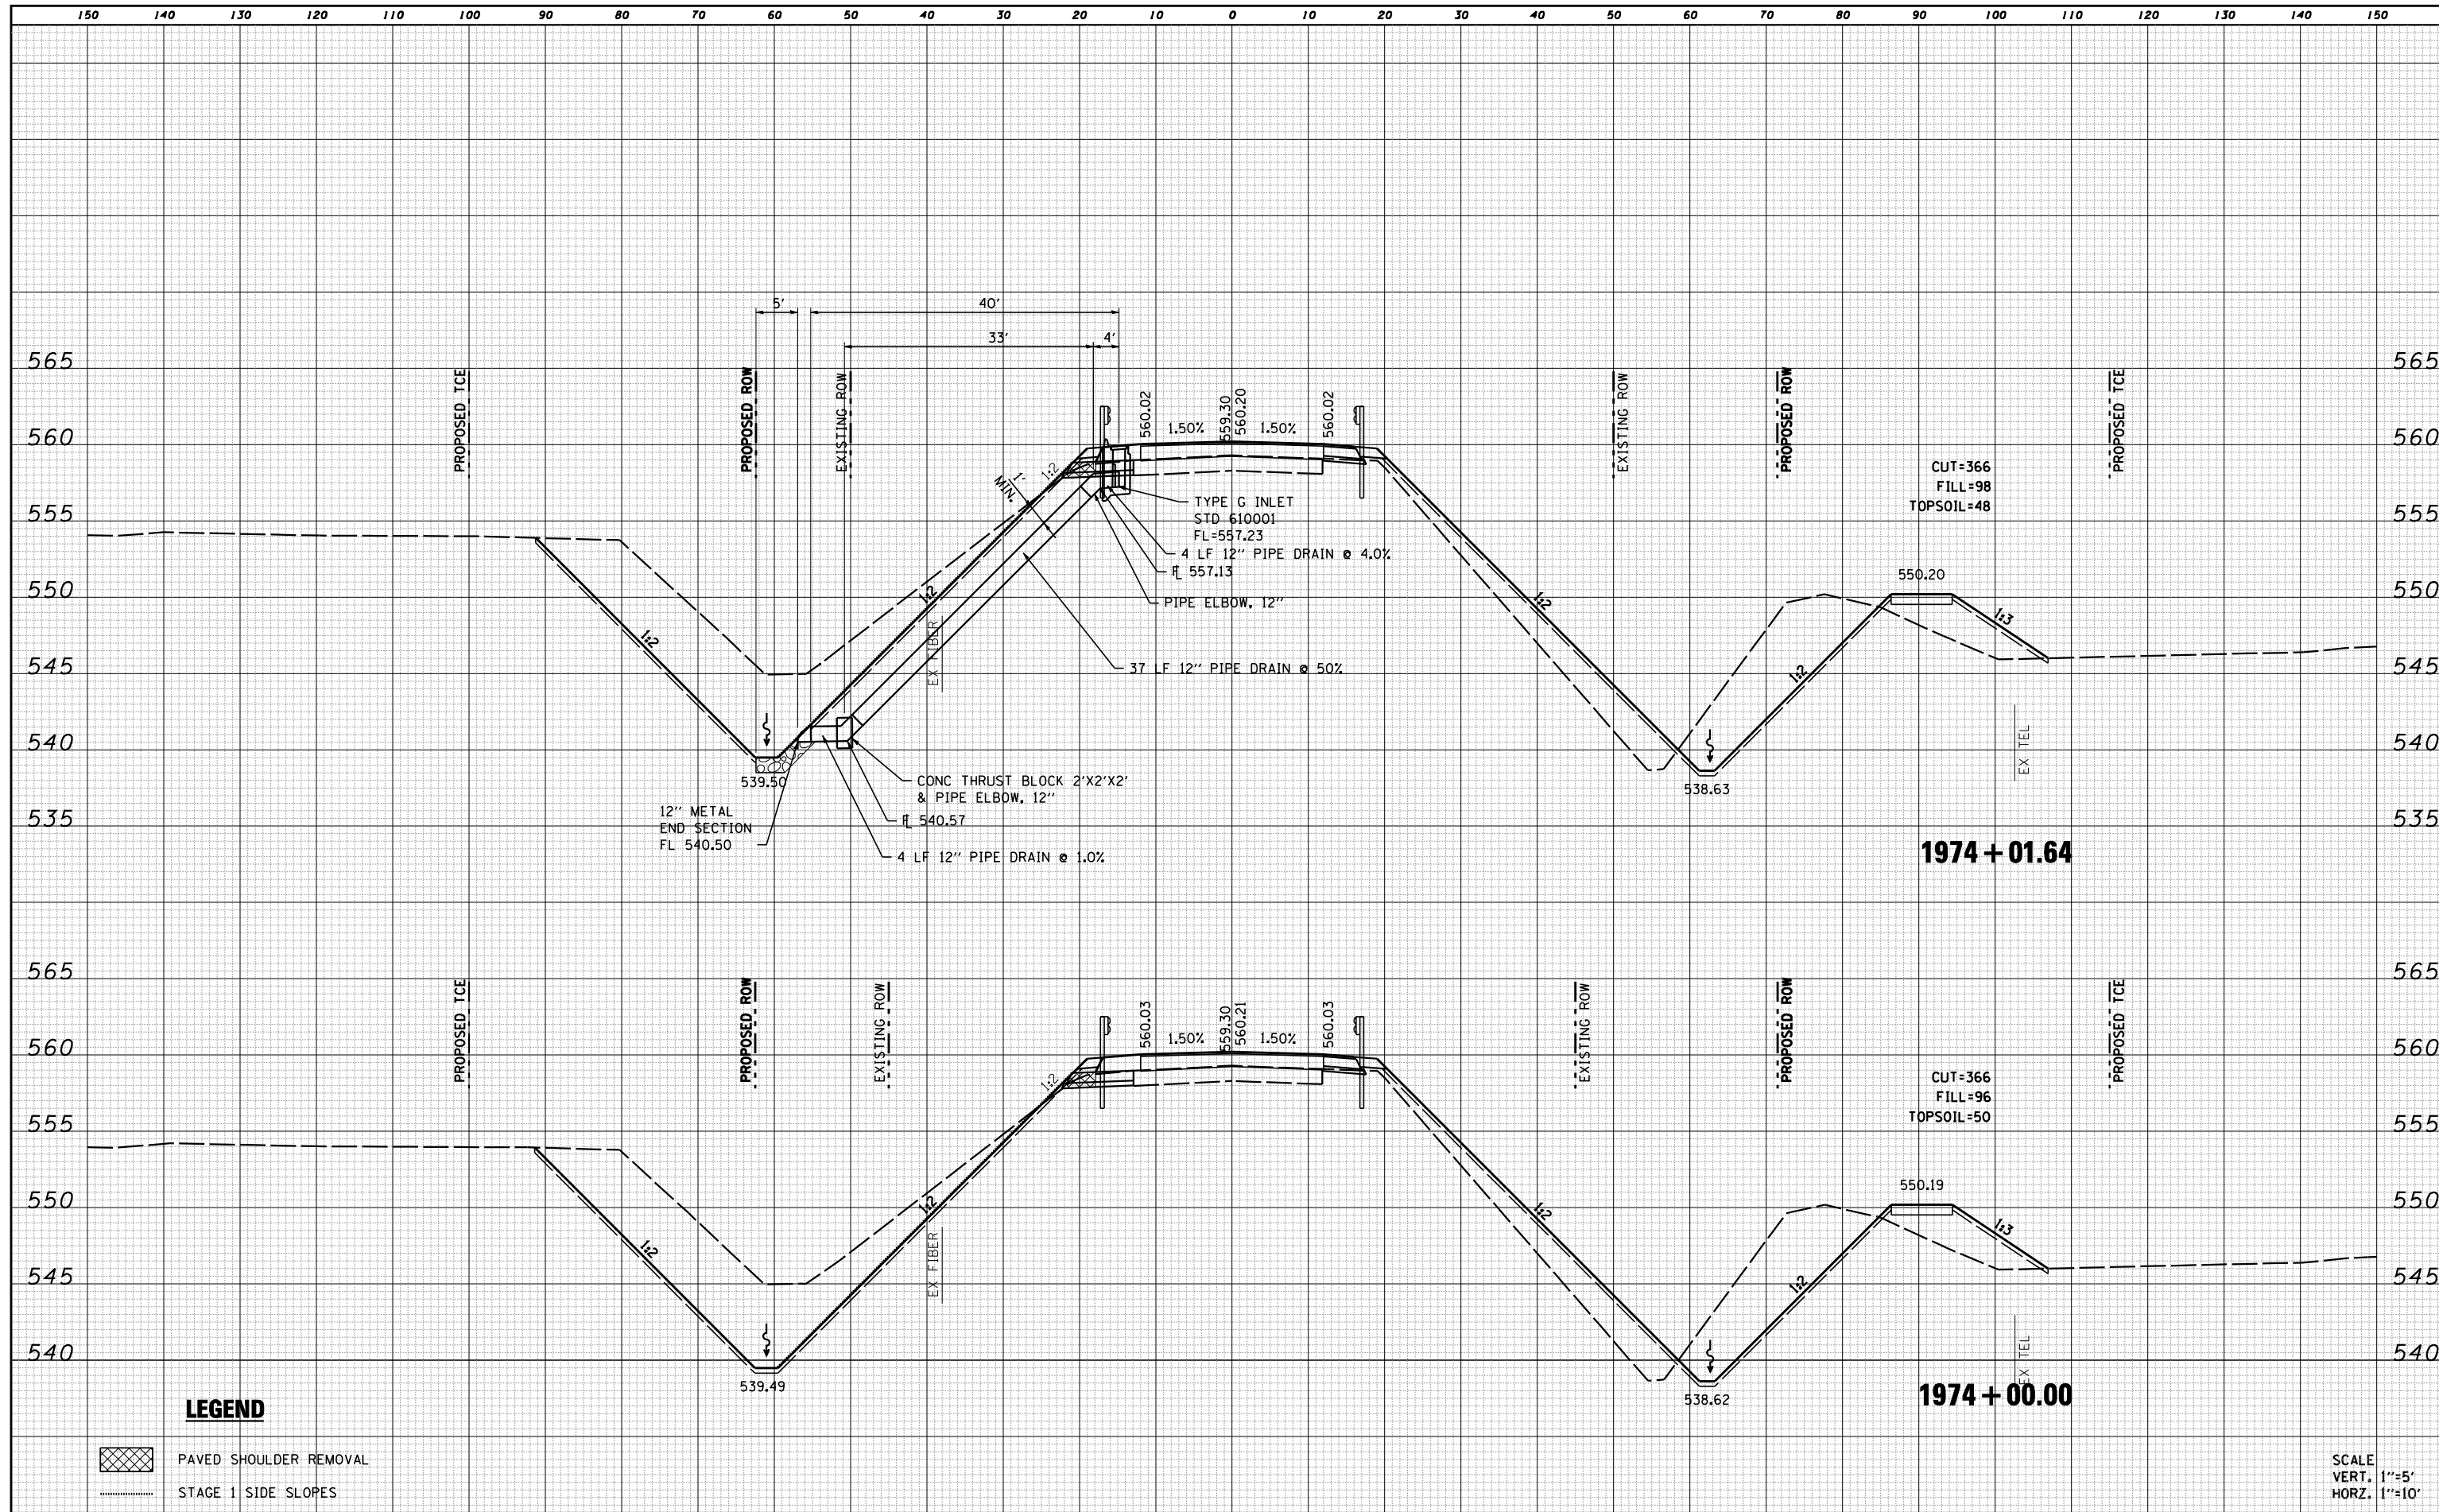

FILE NAME = D468759-sht-xssht.dgn

USER NAME = default	DESIGNED - RGV	REVISED -
PLOT TIME = 8:57:39 AM	DRAWN - RGV	REVISED -
PLOT SCALE = 20.0000' / IN.	CHECKED - BPS	REVISED -
PLOT DATE = 8/9/2013	DATE -	REVISED -

**STATE OF ILLINOIS
DEPARTMENT OF TRANSPORTATION**

CROSS SECTIONS

SCALE: SHEET 9 OF 17 SHEETS STA. 1974+00.00 TO STA. 1974+01.64

F.A.P. RTE. 626	SECTION (44-B-1) BR	COUNTY KNOX	TOTAL SHEETS 122	SHEET NO. 114
			CONTRACT NO. 68759	
ILLINOIS FED. AID PROJECT				