


DATE	
BY	
FINAL SURVEY	SURVEYED
NOTE BOOK	PLOTTED
NO.	AREAS CHECKED

DATE	
BY	
ORIGINAL SURVEY	SURVEYED
NOTE BOOK	PLOTTED
NO.	AREAS CHECKED

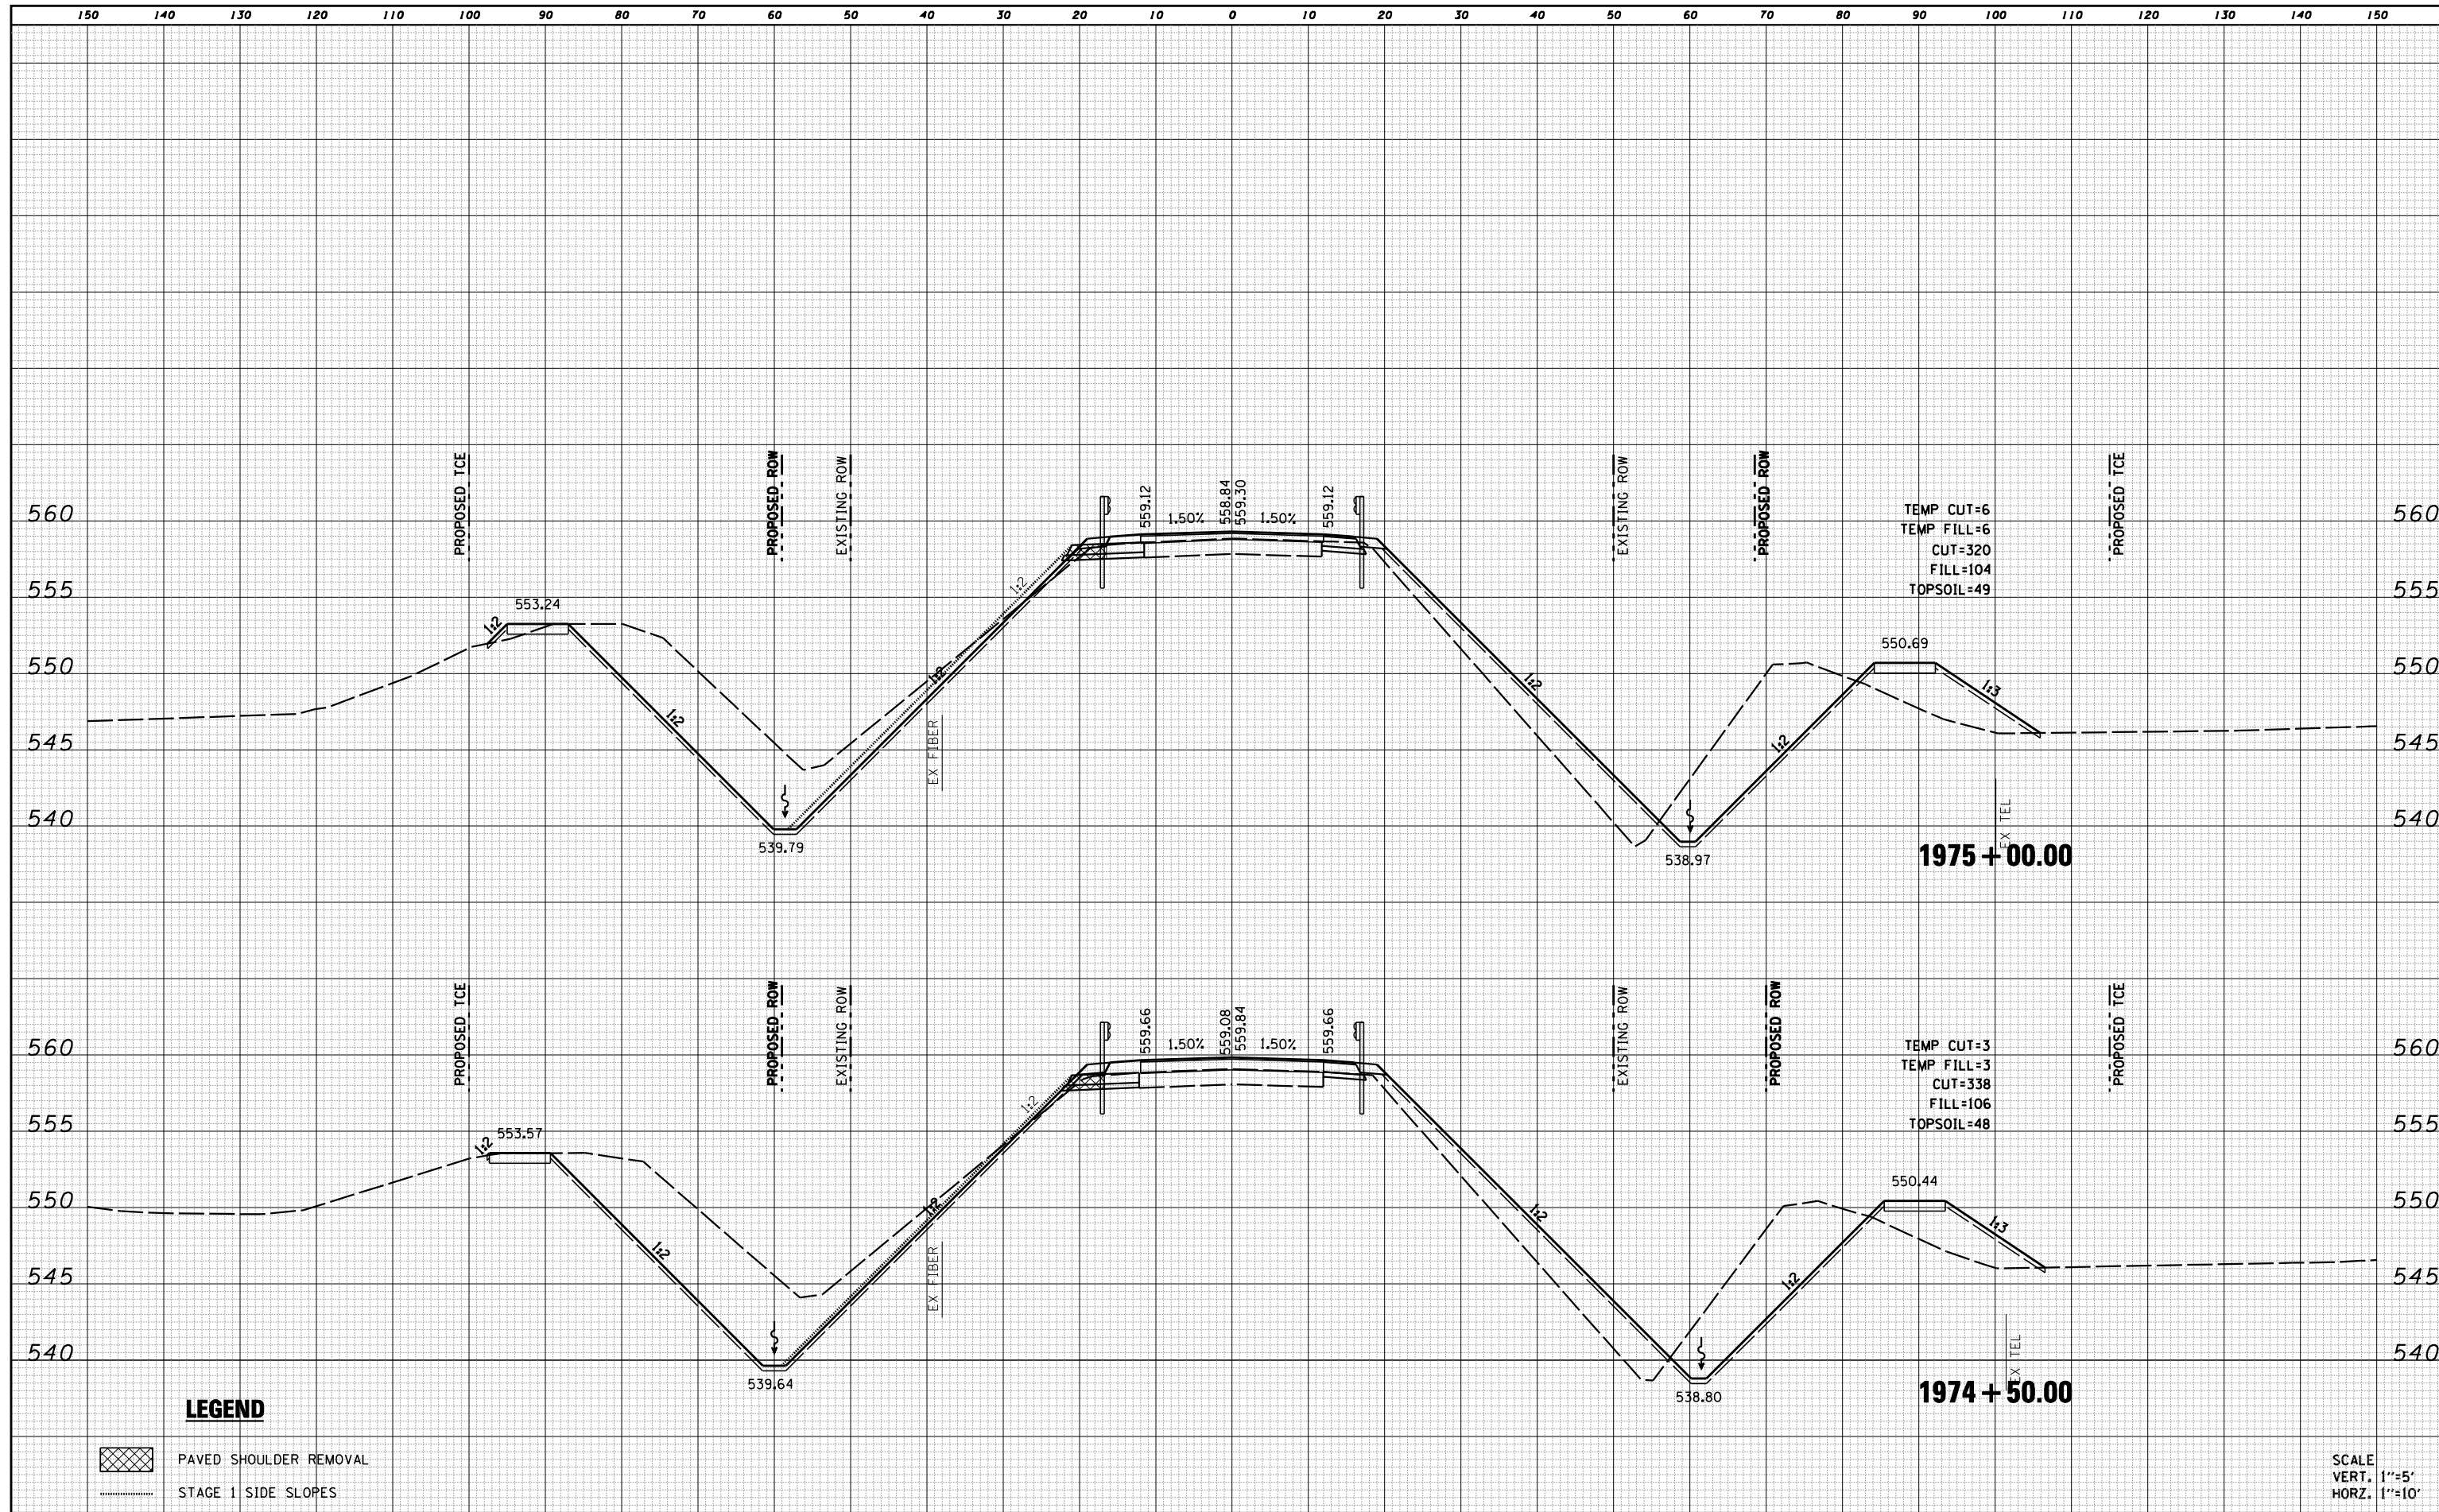

**LEGEND**

- PAVED SHOULDER REMOVAL
- STAGE 1 SIDE SLOPES

SCALE  
VERT. 1"=5'  
HORZ. 1"=10'

FILE NAME =  
D468759-shr-xssht.dgn

USER NAME = default	DESIGNED - RGV	REVISED -
PLOT TIME = 8:57:56 AM	DRAWN - RGV	REVISED -
PLOT SCALE = 20.0000' / IN.	CHECKED - BPS	REVISED -
PLOT DATE = 8/9/2013	DATE -	REVISED -

**STATE OF ILLINOIS  
DEPARTMENT OF TRANSPORTATION**

**CROSS SECTIONS**

SCALE: SHEET 10 OF 17 SHEETS STA. 1974+50.00 TO STA. 1975+00.00

F.A.P. RTE.	SECTION	COUNTY	TOTAL SHEETS	SHEET NO.
626	(44-B-1) BR	KNOX	122	115
CONTRACT NO. 68759				

ILLINOIS FED. AID PROJECT