


DATE	
BY	
FINAL SURVEY	
SURVEYED	
PLOTTED	
TEMPLATE	
AREAS	
NO.	
AREAS CHECKED	

DATE	
BY	
ORIGINAL SURVEY	
SURVEYED	
PLOTTED	
TEMPLATE	
AREAS	
NO.	
AREAS CHECKED	

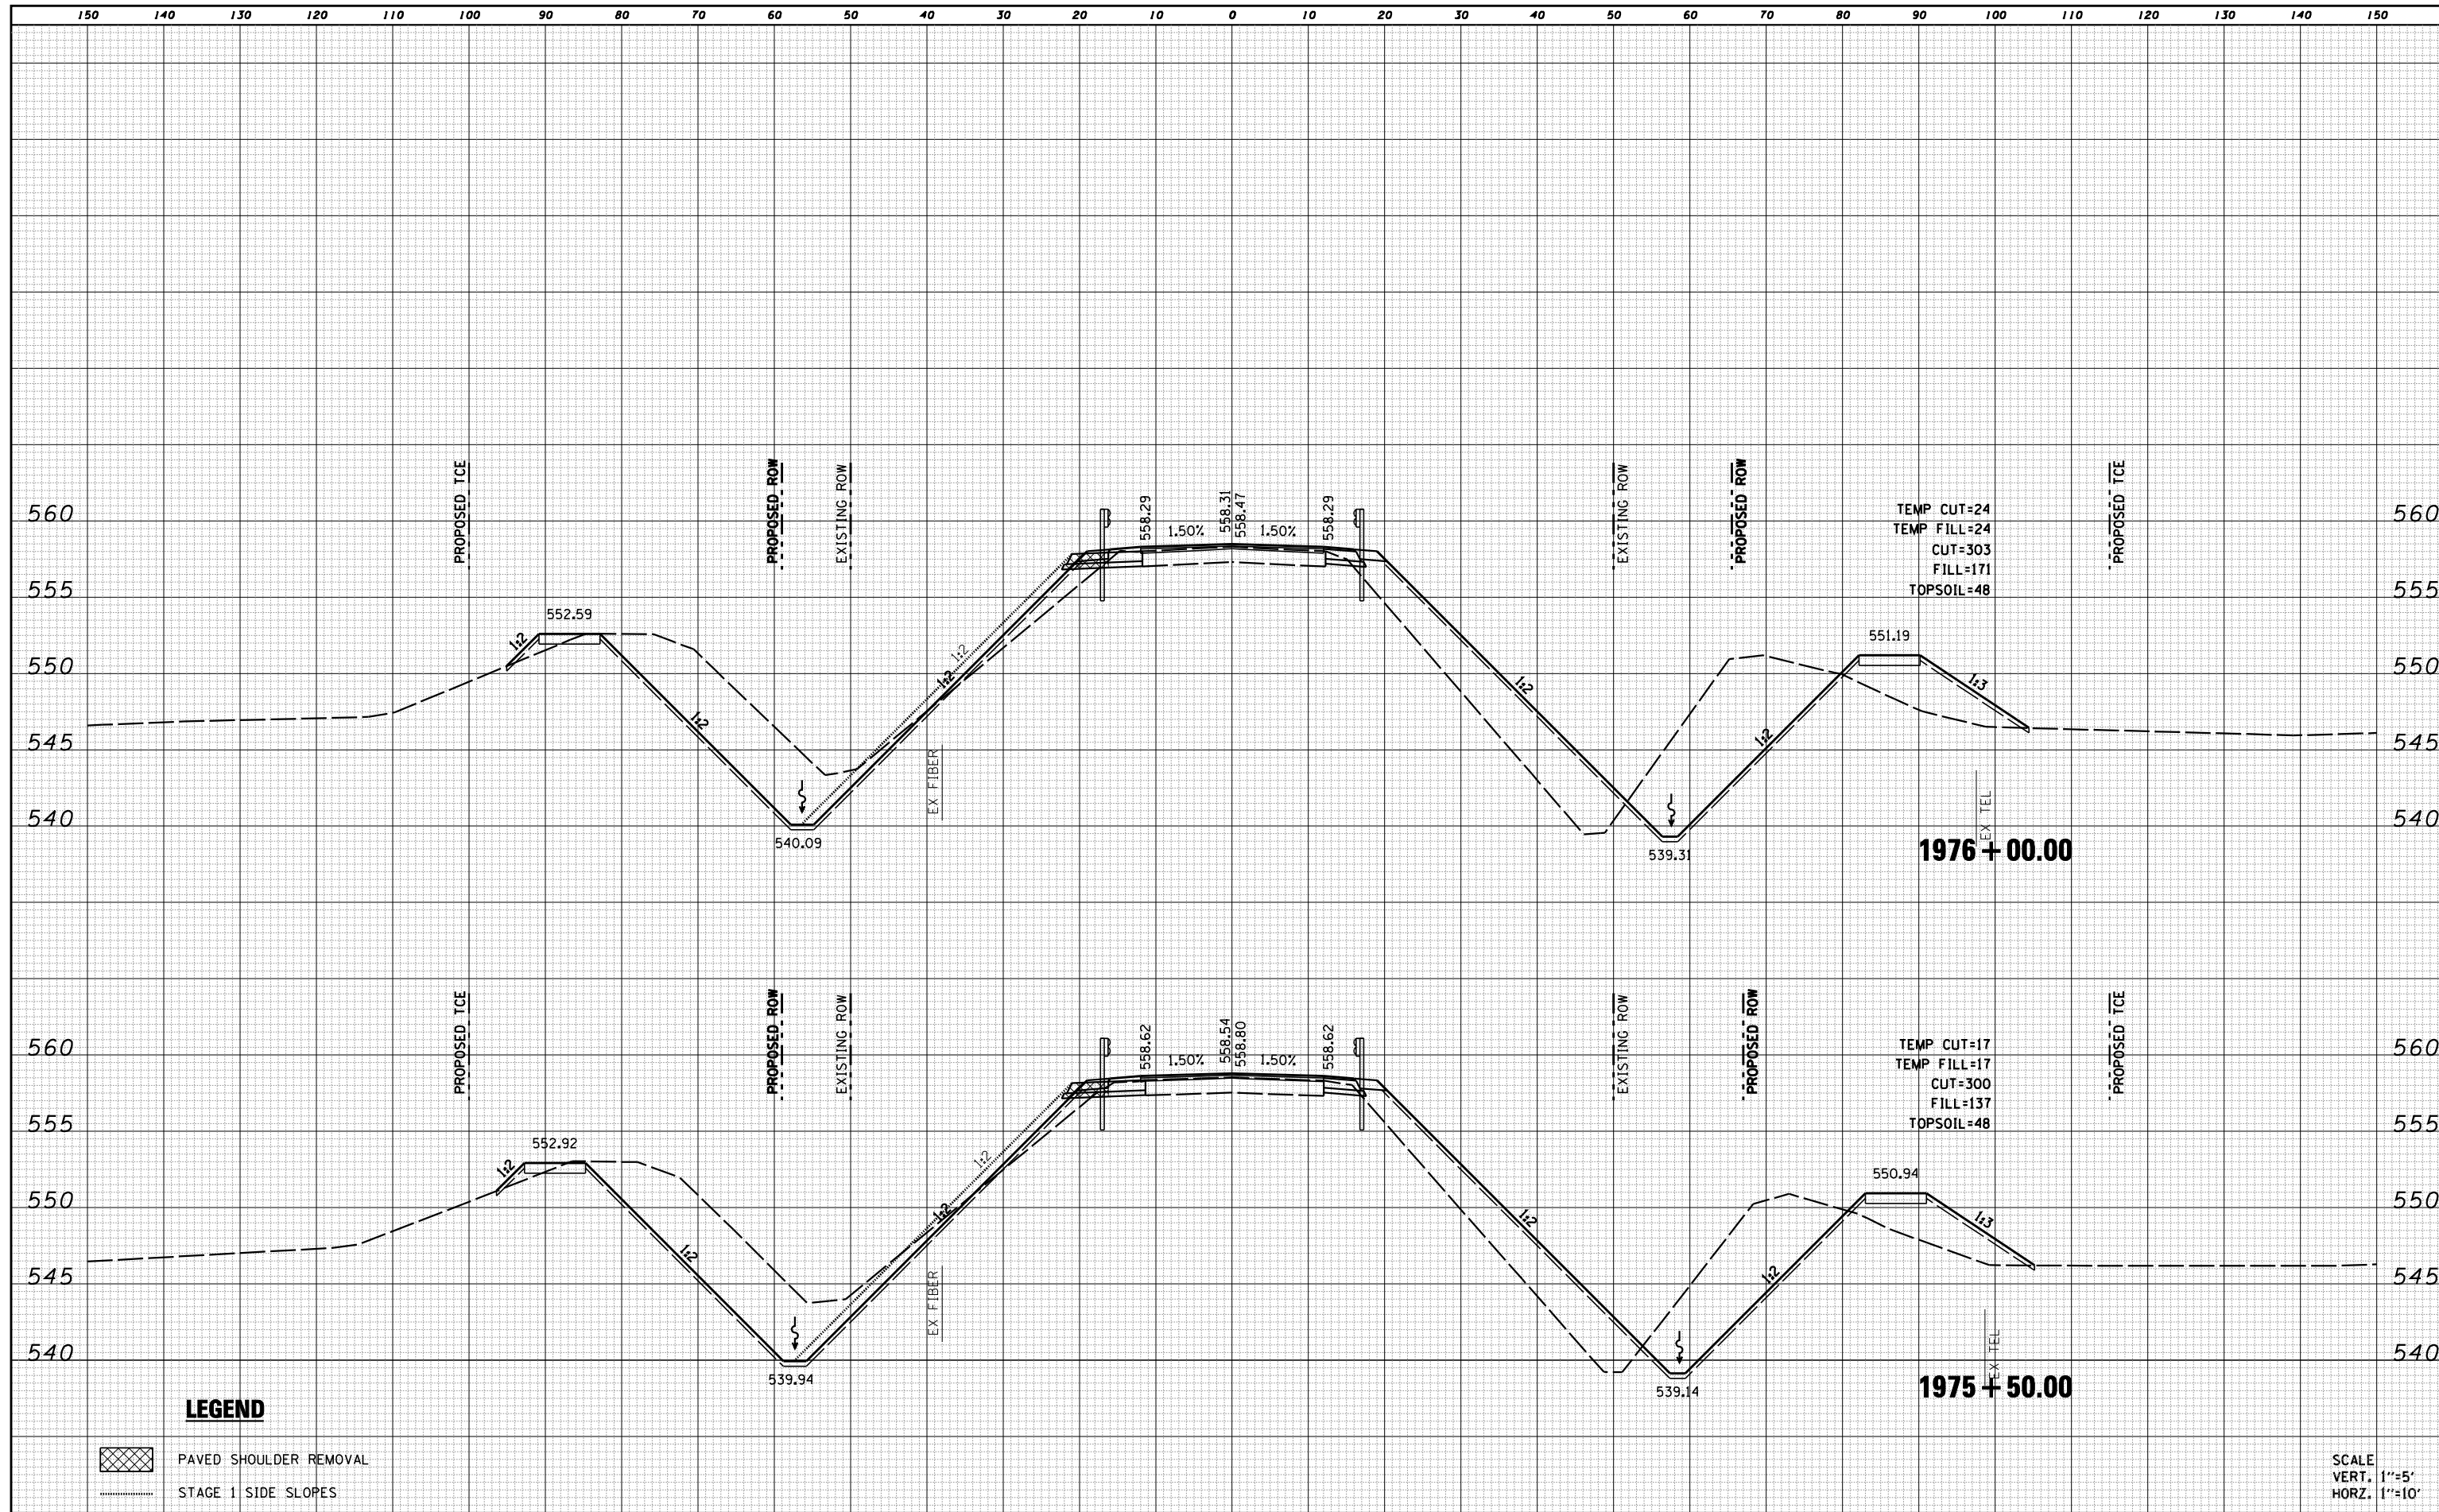

LEGEND

- PAVED SHOULDER REMOVAL
- STAGE 1 SIDE SLOPES

SCALE
VERT. 1"=5'
HORZ. 1"=10'