


DATE	
BY	
SURVEYED	
PLOTTED	
TEMPLATE	
AREAS	
CHECKED	
FINAL SURVEY	
NOTE BOOK	
NO.	

DATE	
BY	
SURVEYED	
PLOTTED	
TEMPLATE	
AREAS	
CHECKED	
ORIGINAL SURVEY	
NOTE BOOK	
NO.	

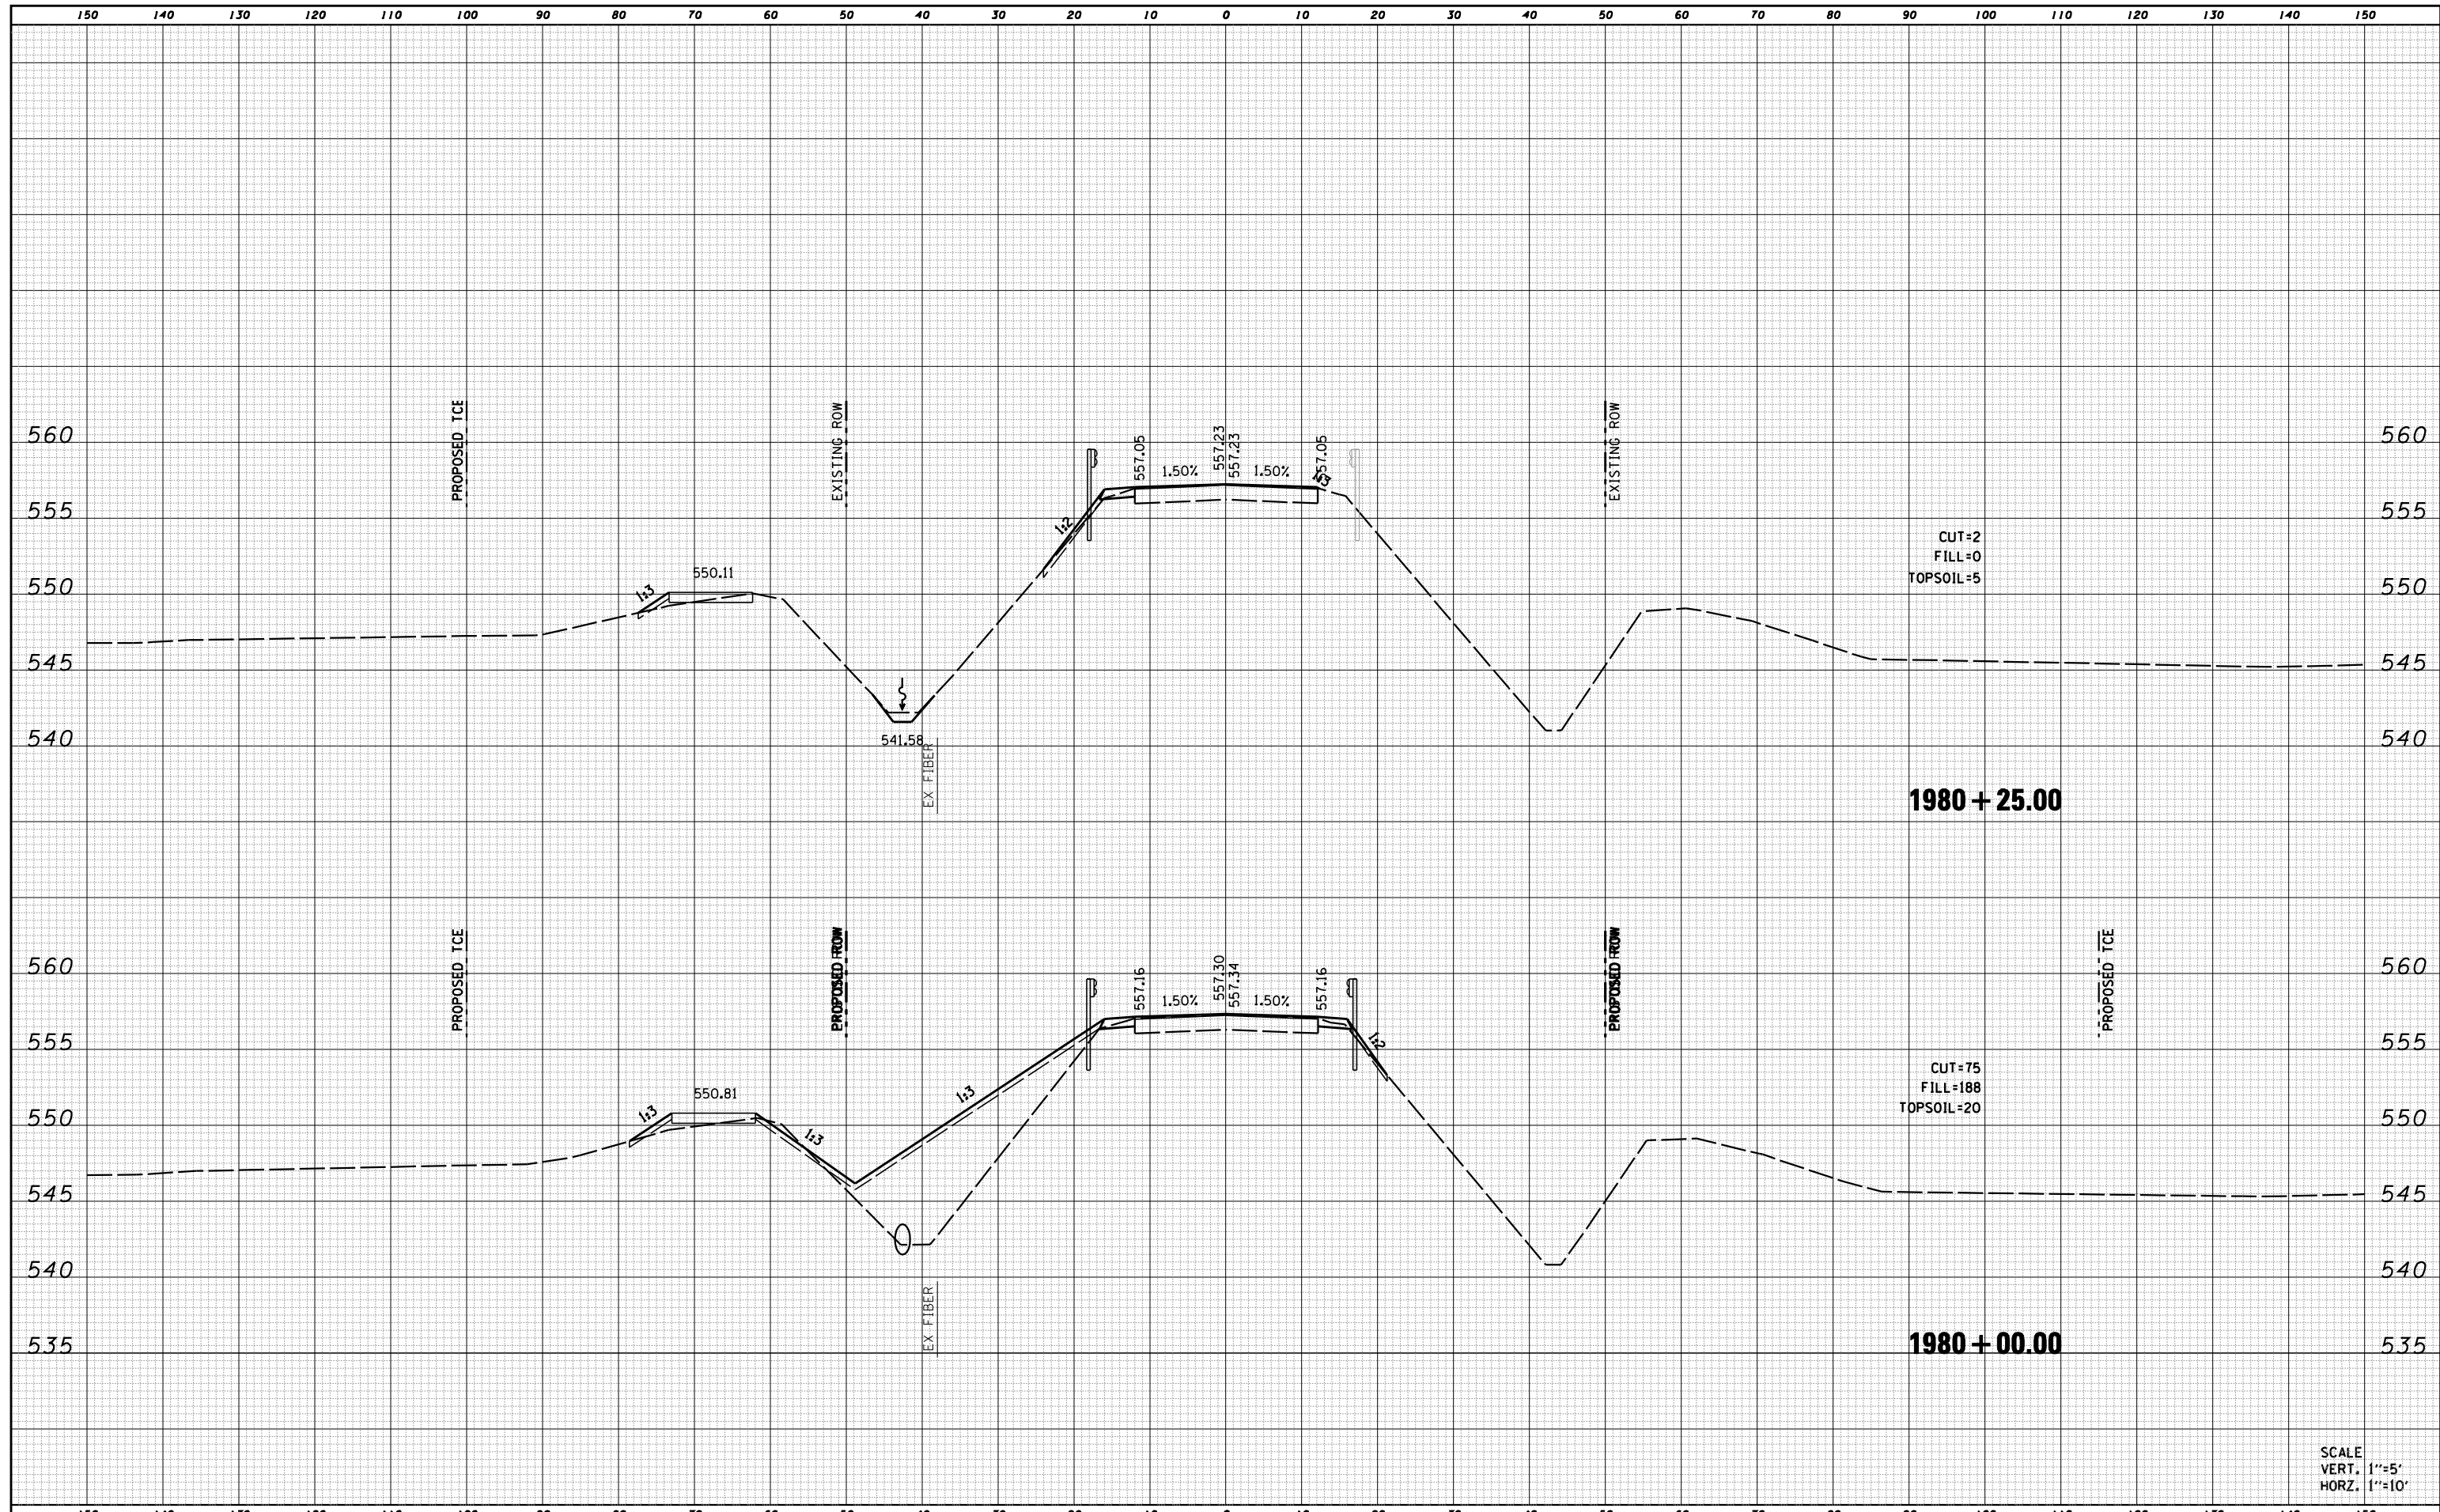

FILE NAME = D468759-shr-xssht.dgn	USER NAME = default	DESIGNED - RGV	REVISD -	STATE OF ILLINOIS DEPARTMENT OF TRANSPORTATION	CROSS SECTIONS SCALE: SHEET 16 OF 17 SHEETS STA. 1980+00.00 TO STA. 1980+25.00	F.A.P. RTE. 626	SECTION (44-B-1) BR	COUNTY KNOX	TOTAL SHEETS 122	SHEET NO. 121	
	PLOT TIME = 8:59:38 AM	DRAWN - RGV	REVISD -			CONTRACT NO. 68759					
	PLOT SCALE = 20.0000' / IN.	CHECKED - BPS	REVISD -			ILLINOIS FED. AID PROJECT					
	PLOT DATE = 8/9/2013	DATE -	REVISD -								