


DATE	
BY	
SURVEYED	
PLOTTED	
TEMPLATE	
AREAS	
CHECKED	
FINAL SURVEY	
NOTE BOOK	
NO.	

DATE	
BY	
SURVEYED	
PLOTTED	
TEMPLATE	
AREAS	
CHECKED	
ORIGINAL SURVEY	
NOTE BOOK	
NO.	

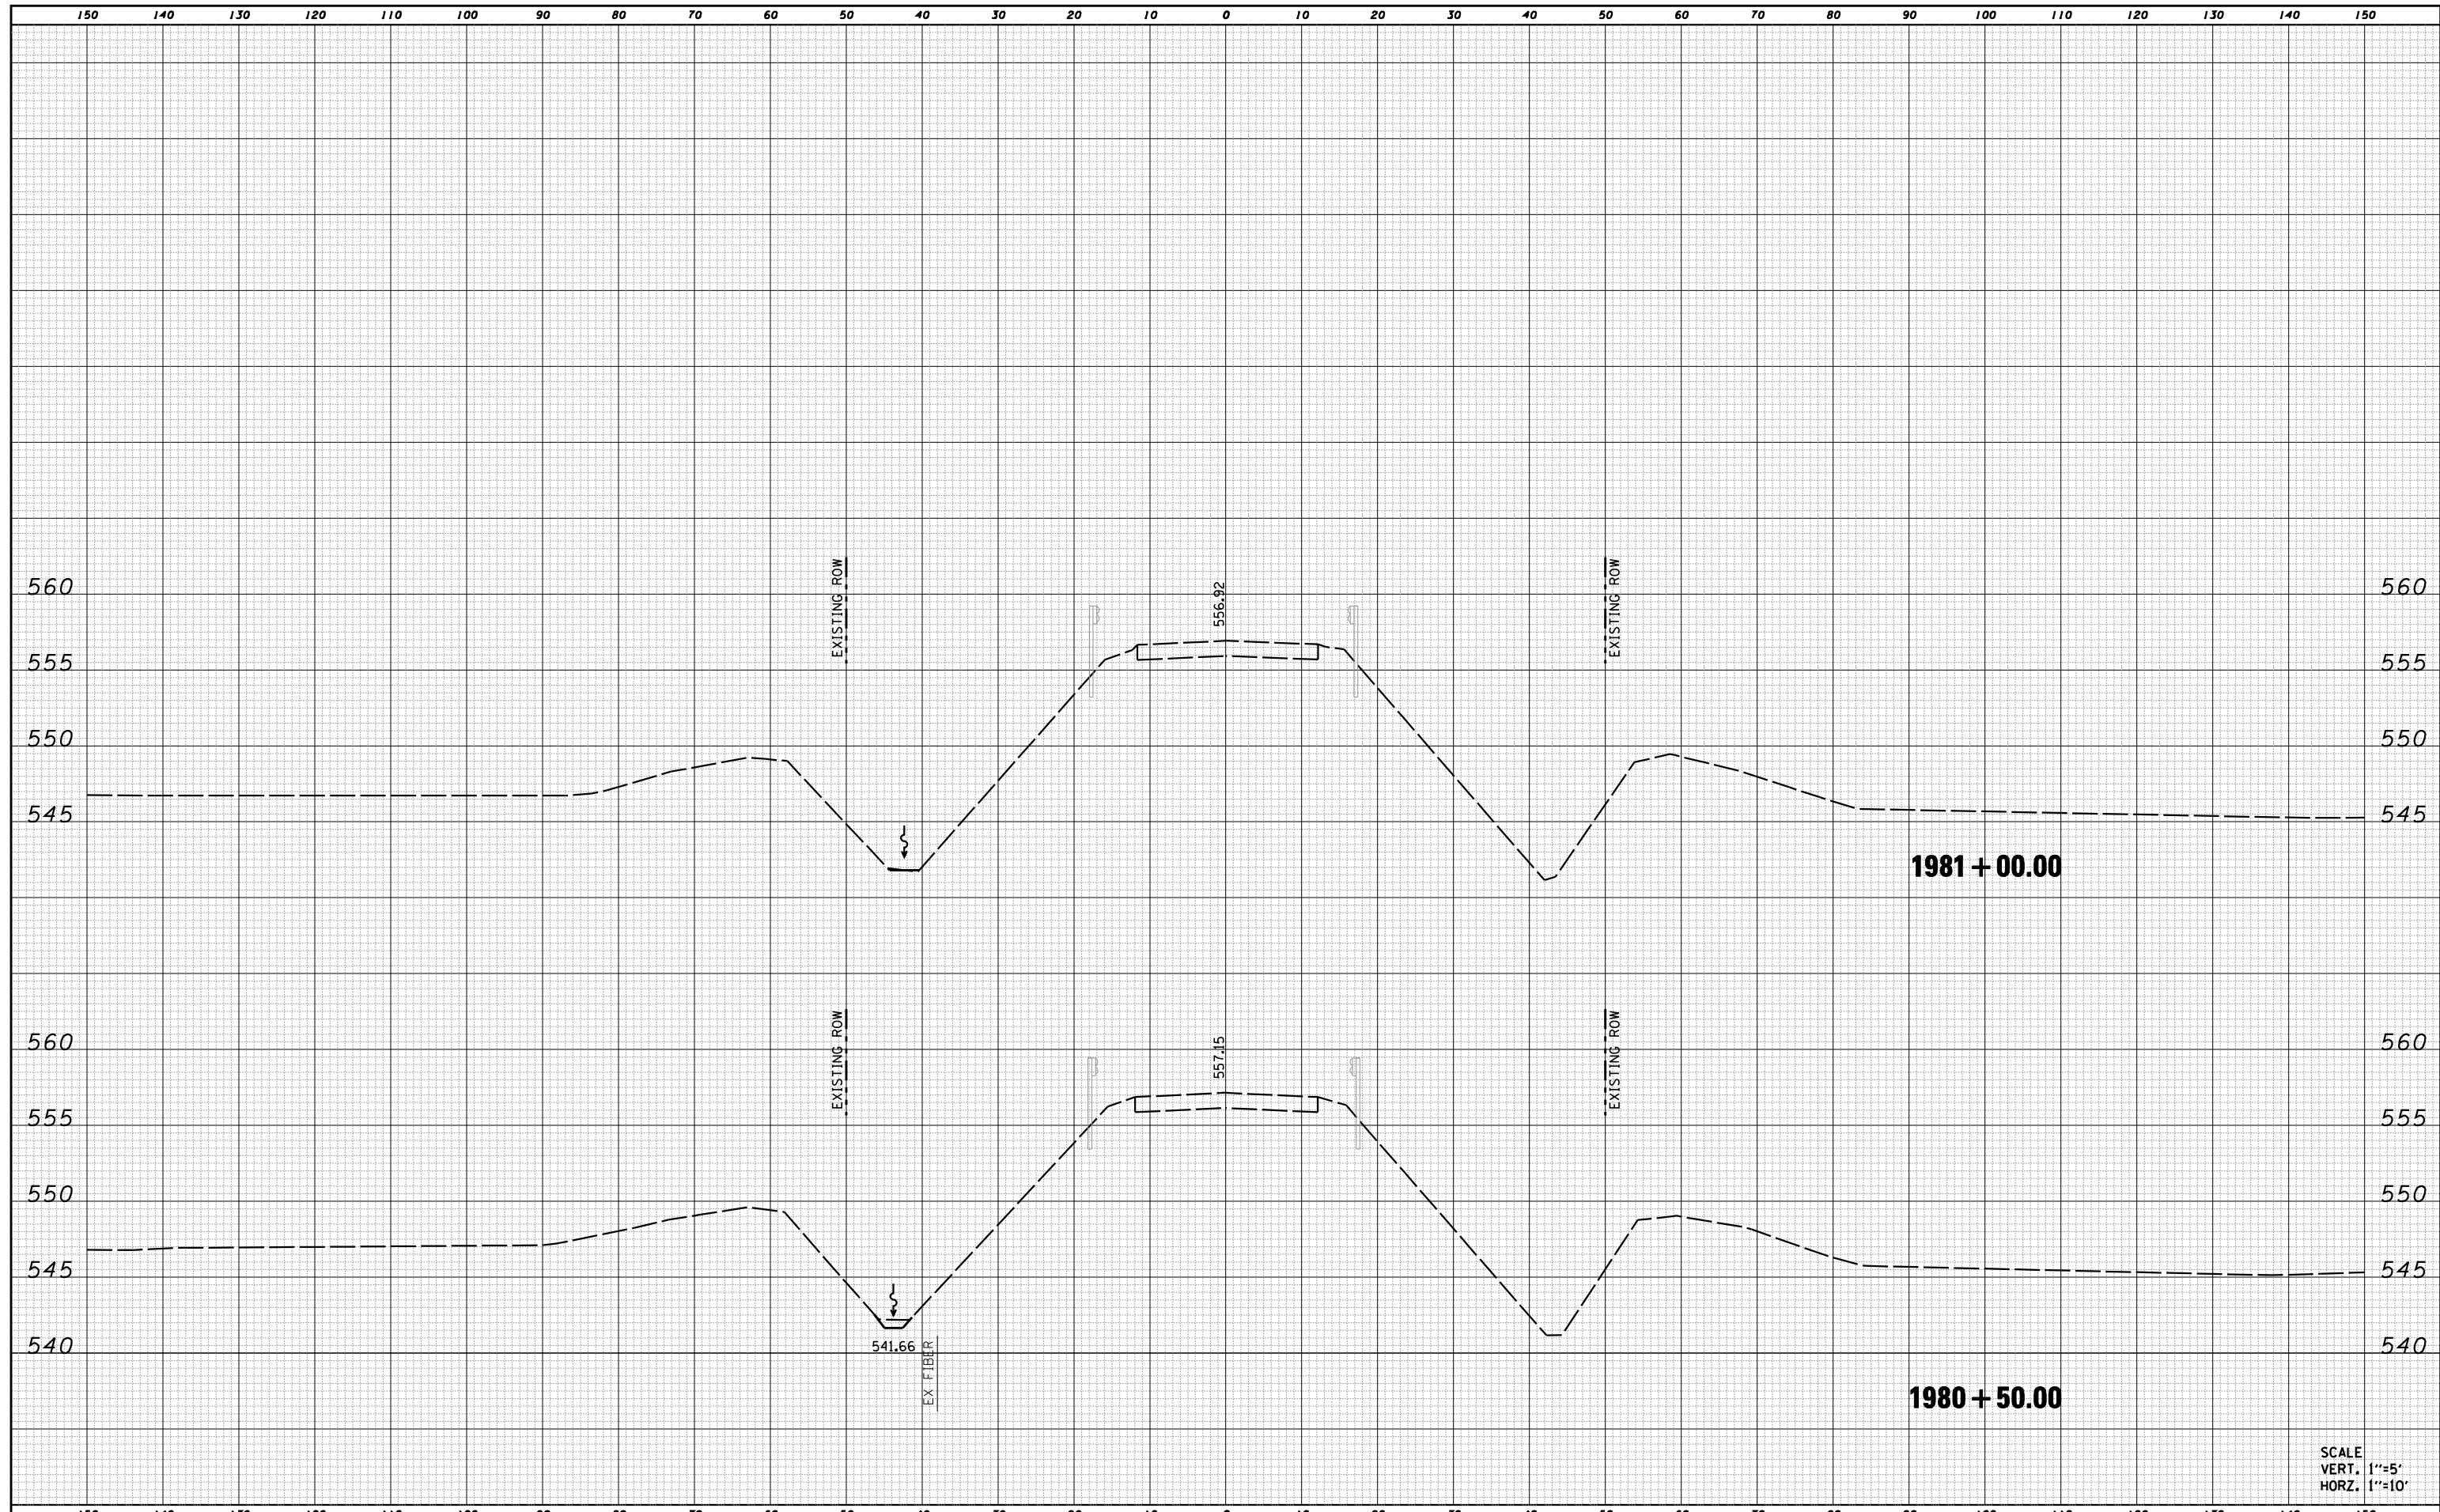

SCALE  
VERT. 1"=5'  
HORZ. 1"=10'

FILE NAME = D468759-sht-xxsht.dgn	USER NAME = default PLOT TIME = 8:59:55 AM PLOT SCALE = 20.0000' / IN. PLOT DATE = 8/9/2013	DESIGNED - RGV DRAWN - RGV CHECKED - BPS DATE -	REVISED - REVISED - REVISED - REVISED -	<b>STATE OF ILLINOIS DEPARTMENT OF TRANSPORTATION</b>	<b>CROSS SECTIONS</b>			F.A.P. RTE. 626	SECTION (44-B-1) BR	COUNTY KNOX	TOTAL SHEETS 122	SHEET NO. 122
					SCALE:	SHEET 17	OF 17	SHEETS	STA. 1980+50.00	TO STA. 1981+00.00	CONTRACT NO. 68759 ILLINOIS FED. AID PROJECT	